

**KEY:**

- Existing Lighting Column (not numbered)
- Existing Lighting Column (LBM numbered)
- Proposed New LED Luminaire on 4m column
- Proposed New 1m LED Light Bollard
- Existing Tree
- Existing Tree of Moderate Ecological Value
- Existing Tree of High Ecological Value
- Existing Underground Drainage
- Existing Underground Electricity Cables
- Curtilage of Path to be Illuminated


STUDIO DEKKA LIMITED SHALL HAVE NO RESPONSIBILITY FOR ANY USE MADE OF THIS DOCUMENT OTHER THAN FOR THAT WHICH IT WAS PREPARED AND ISSUED.  
 ALL DIMENSIONS SHOULD BE CHECKED ON SITE. DO NOT SCALE FROM THIS DRAWING.  
 ANY DRAWING ERRORS OR DIVERGENCES SHOULD BE BROUGHT TO THE ATTENTION OF STUDIO DEKKA LIMITED AT THE ADDRESS SHOWN.

**NOTES**

TO BE READ IN CONJUNCTION WITH:  
 Drawings: DWG E(63) 804 to 815 - Proposed Lighting Layout - Areas 1 to 12  
 Schedule: SCH E(63) 901 - Schedule of Luminaires  
 Specification: SPC E(63) 601 - Lighting Specification

Before commencing any works on site (including trial holes) the contractor should observe UKPN, Thames Water and Virginia Media drawings issued by London Borough of Merton on 18th and 19th of July 2016 for details and locations of all underground services.

Technical Design - First Issue JH CS 31/10/16

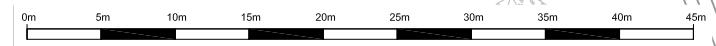

**STUDIO DEKKA**  
 Independent Lighting Design Consultants

3 The School House  
 1a West Park Street,  
 DEWSBURY  
 WF13 4DA  
 +44 (0) 1924 451 486  
 studio@studiodeka.com  
 www.studiodeka.com

**Wandle Trail - Amenity Lighting for Proposed Quietway**

CLIENT:  
 Sustrans for London Borough of Merton

PROPOSED LAYOUT:  
 Proposed Lighting Layout Area 11

DATE: 31/10/2016  
 SCALE: 1:100 @ A3

PROJECT NO: 1124  
 DRAWING NO: E(63) 814