

Western section



KEY

PROPOSED


- ▬ PAY & DISPLAY ONLY BAY
- ▬ PROPOSED DOUBLE YELLOW LINE
- P&D TICKET MACHINE

EXISTING


- LAMP COLUMN
- ▬ DOUBLE YELLOW LINE

PAY & DISPLAY PARKING CONDITIONS

TARIFF: £1.20 PER HOUR
 MAX STAY: 5 HOURS
 NO RETURN: 2 HOURS

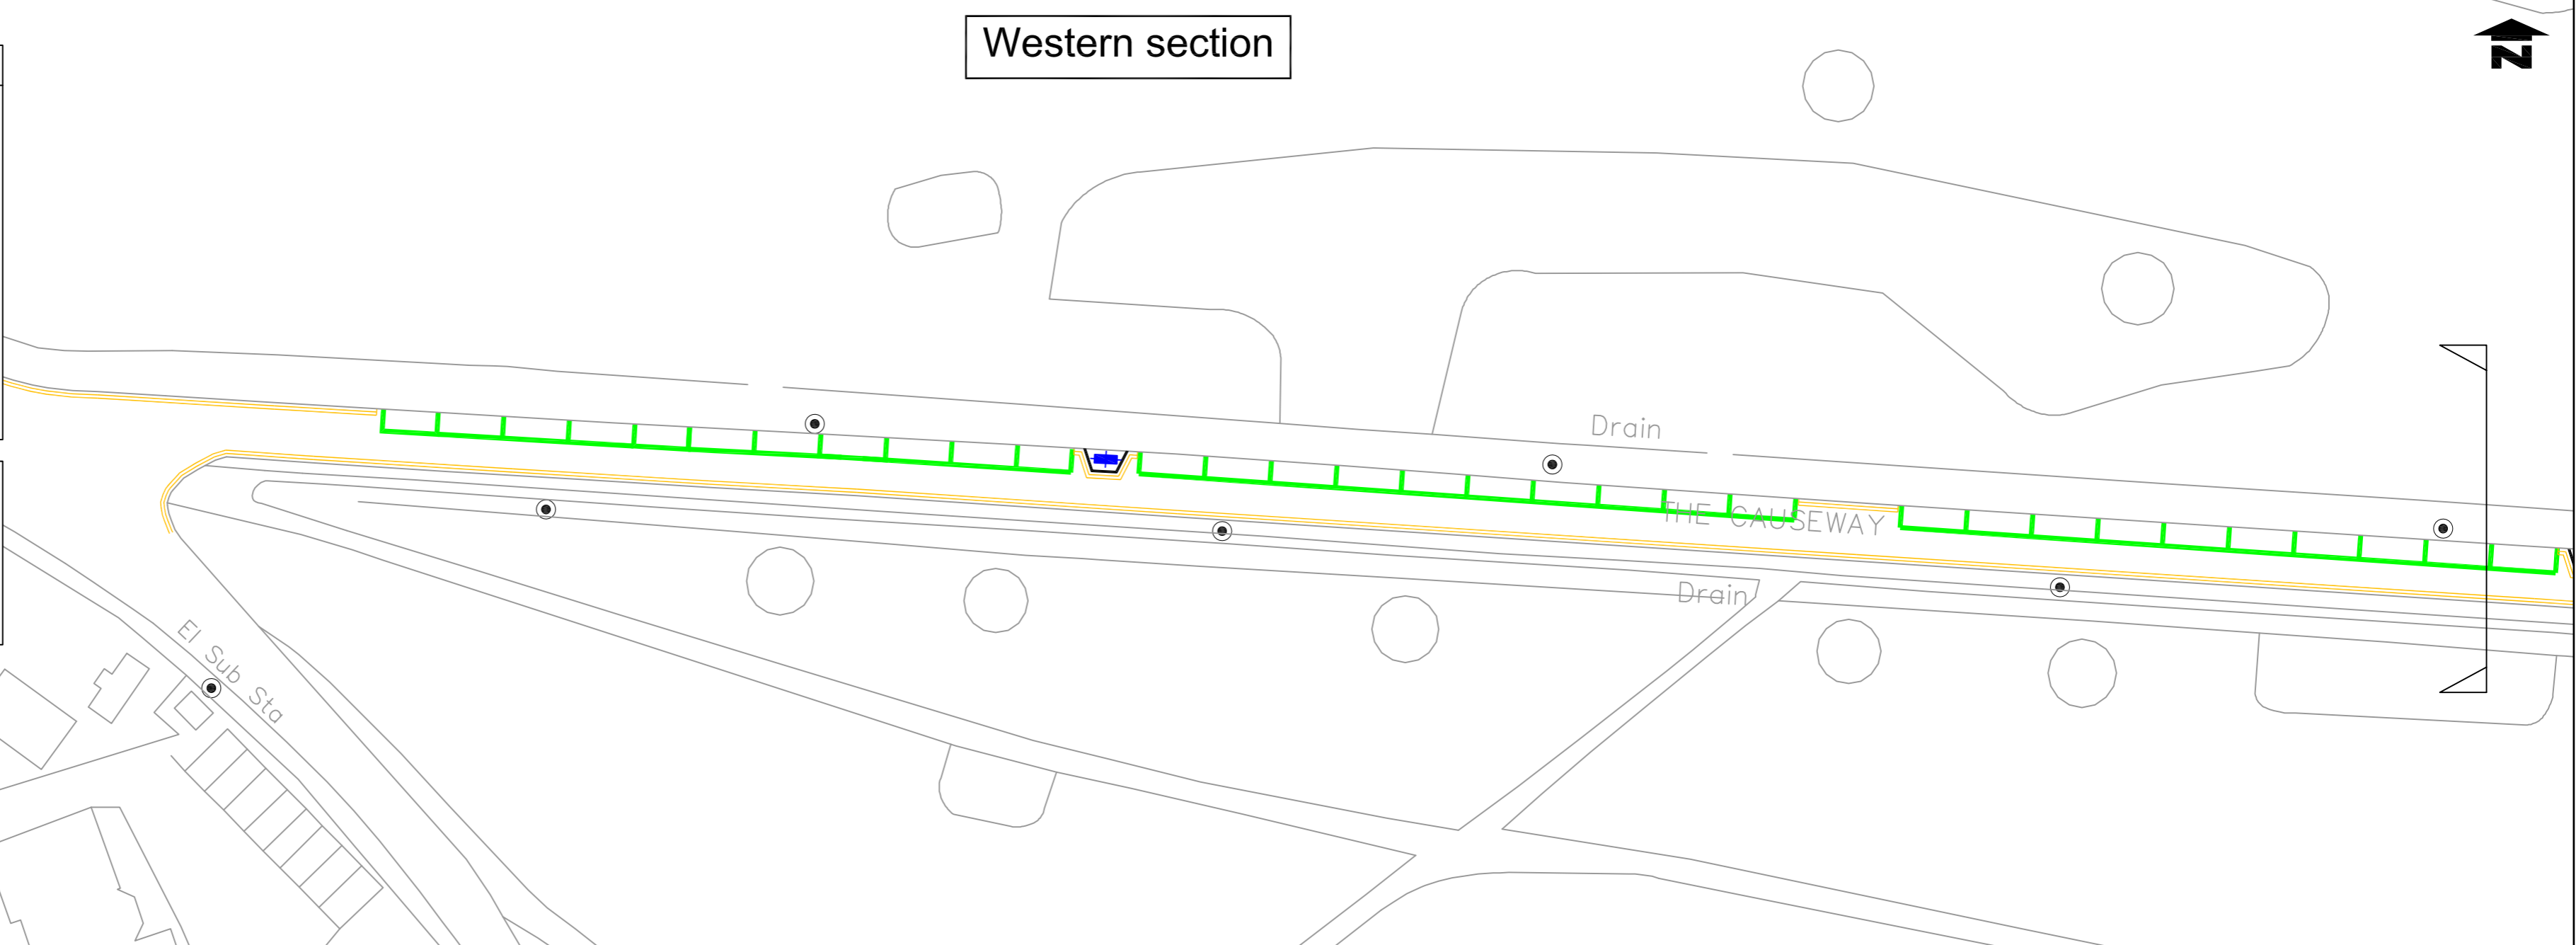

Eastern section

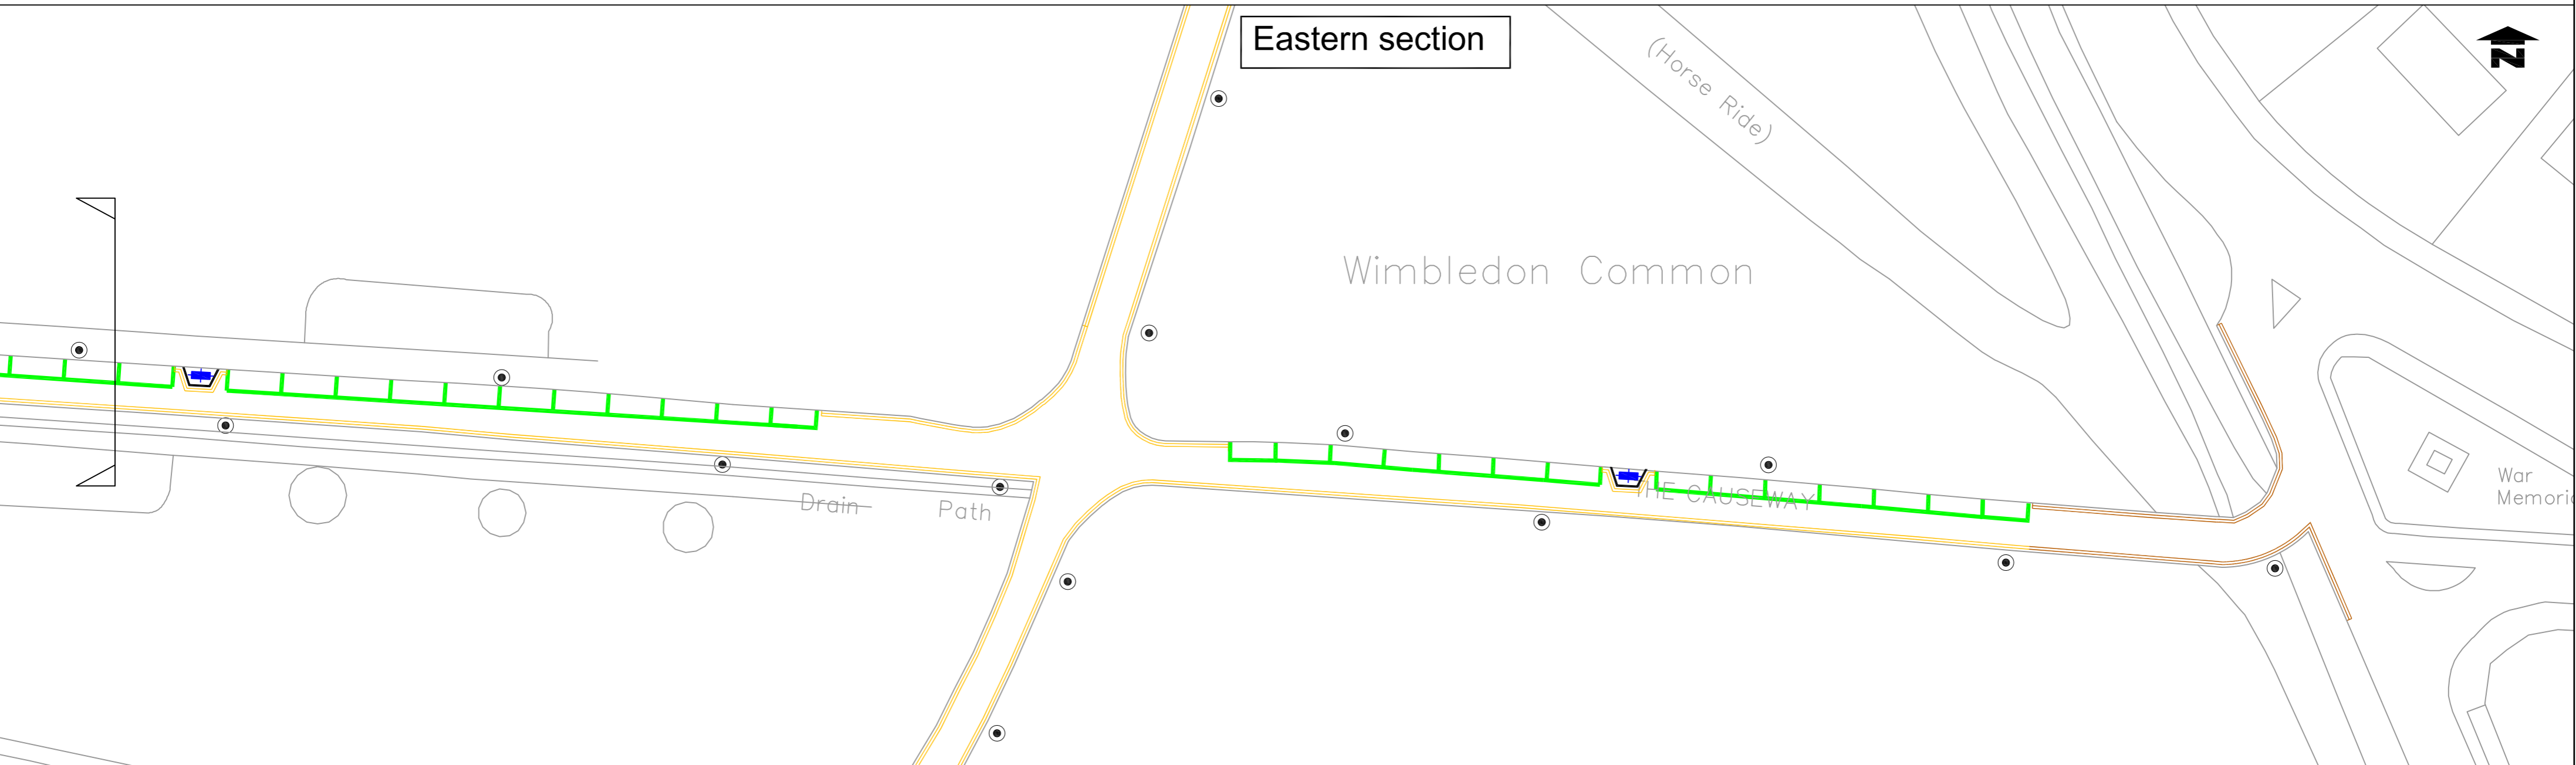

Notes

Rev.	Date	Revisions

Drawn	Slg.	Date	Chkd.	Slg.	Date	App.	Slg.	Date

TRAFFIC & HIGHWAYS

Reproduced from/based upon the Ordnance Survey's 1:1250 maps with the permission of the Controller of H.M.S.O., Crown Copyright Reserved. Unauthorised reproduction infringes Crown copyright and may lead to prosecution or civil proceedings. London Borough of Merton 100019259

Drawn by SC	Slg.	Date 03 JUNE 2016
Checked by	Slg.	Date 03 JUNE 2016
Approved by	Slg.	Date

PROJECT
Controlled Parking Zones (CPZ's)

TITLE
**THE CAUSEWAY
PAY & DISPLAY PARKING**

Merton Civic Centre
 London Road
 Morden, Surrey
 SM4 5DX
 www.merton.gov.uk

Drawing No. Z78-234-01
Revision -
Classification CONSULTATION
Scale 1: 500