




Key

- Proposed Waiting Restrictions 'At any time'
- ⊠ Dropped Kerb

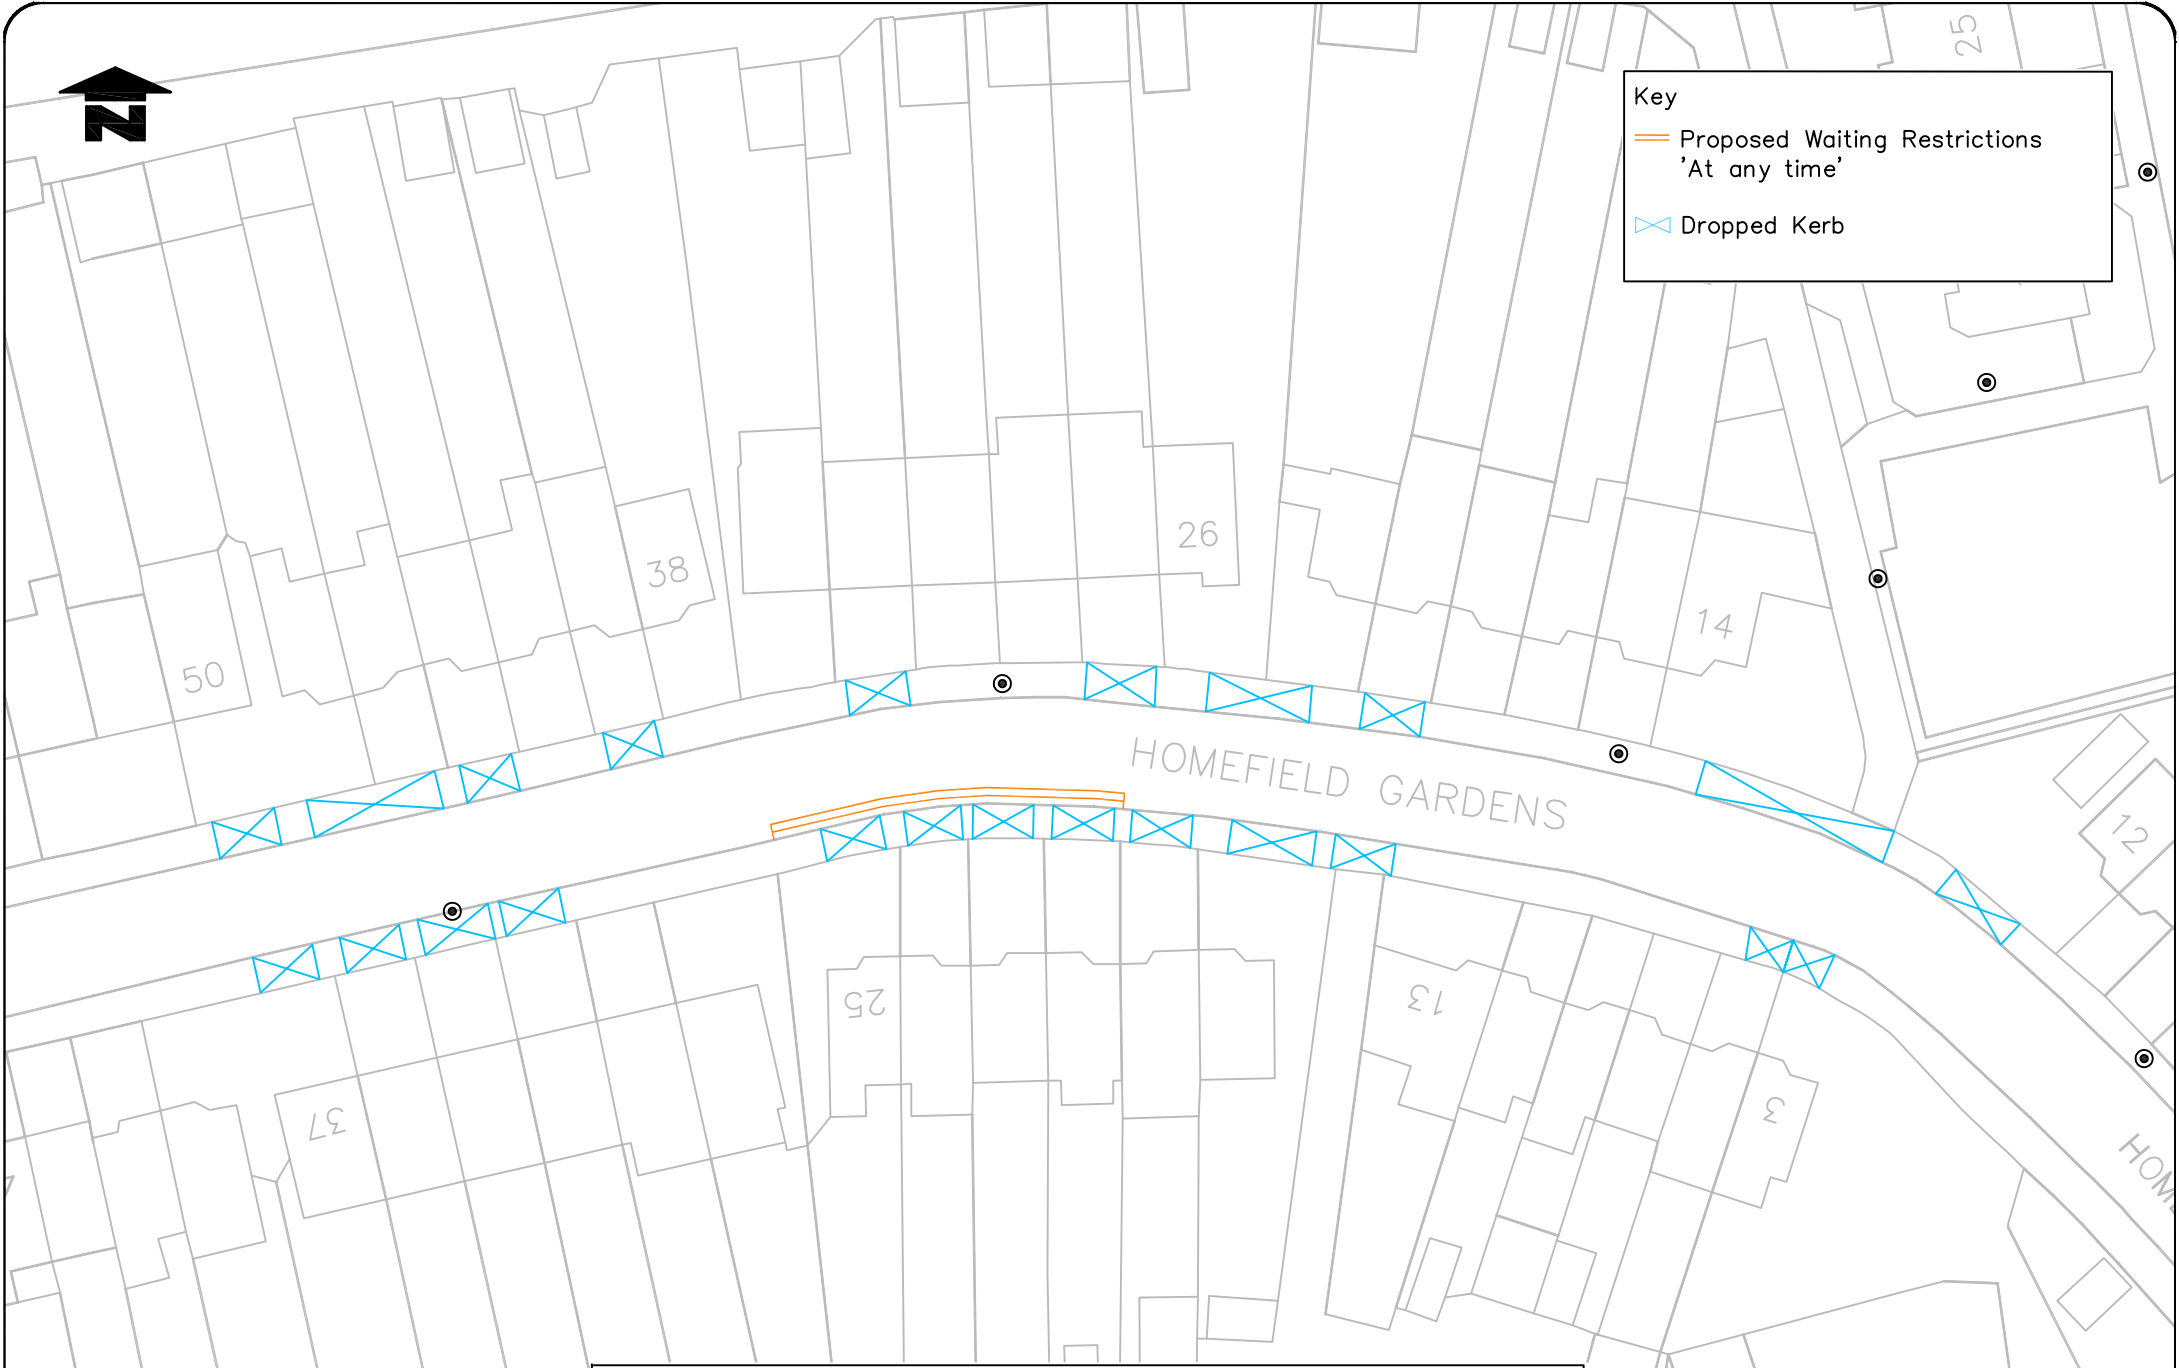

PROPOSED WAITING RESTRICTIONS
HOMEFIELD GARDENS, SW19

Reproduced from/based upon the Ordnance Survey's 1:1250 maps with the permission of the Controller of H.M.S.O., Crown Copyright Reserved. Unauthorised reproduction infringes Crown copyright and may lead to prosecution or civil proceedings. London Borough of Merton 100019259 2016

