



**ENVIRONMENT AND REGENERATION DEPARTMENT**  
Chris Lee - Director

Cormac Stokes -  
HEAD OF STREET SCENE & WASTE  
London Borough of Merton  
Merton Civic Centre  
London Road  
Morden SM4 5DX

Direct Line: 020 8545 3214  
Fax: 020 8545 4865  
My Ref:  
Please ask for Paul Atie

Date: 20 February 2014

Dear Resident/Business

Following the Council's decision to introduce free parking bays on the south side of Firstway and "At Any Time" Waiting restrictions at its junction with Grand Drive, I am writing to inform you that the works will be carried out by F M Conway Ltd. on behalf of the Council as detailed below. Only the sections of roads mentioned above will be affected by the scheduled works.

**Date and Time of Works:**

It is anticipated that the works will start the week commencing 3 March 2014 for a period of 2 weeks. The lining and signing work should take 5 - 7 working days to complete, weather permitting and will be carried out between the hours of 9am and 4.30pm.

To allow the works to be carried out and completed as quickly as possible, temporary parking restrictions will be introduced. "No Parking" cones and signs will be in place to indicate the areas where parking will be prohibited. By doing so, this will keep the work area of the roads free of parked vehicles to allow a smooth transition of the works. Vehicles would be allowed back onto the section roads once the lining work is complete or at the end of the working day.

Advance notices and cones will be placed in your road between 12 and 48 hours prior to works being undertaken. Any offending vehicles which are parked during the restricted times run the risk of receiving a fine and possible relocation. We apologise for any inconvenience that these works may cause and will endeavour to keep the impact to a minimum.

Further information and contact details for the works:

FM Conway Ltd – Kwasi Mensah: 07919493010 / 020 8636 8822

Merton Council - Paul Atie: 020 8545 3214

Yours faithfully

Paul Atie

**Proposed Parking Amendments**  
Firstway, Raynes Park



ISSUE DATE : 20 FEBRUARY 2014

Councillor Andrew Judge  
Cabinet Member for  
Environmental Sustainability  
and Regeneration  
T: 020 8545 3425  
E: andrew.judge@merton.gov.uk



Dear Resident

The purpose of this leaflet is to let you know the outcome of the statutory consultation carried out in September 2013, and to inform you of the Council's decision on the proposed introduction of free parking bays on the south side of Firstway and "At Any Time" Waiting restrictions at its junction with Grand Drive.

The representations received along with officers' recommendations were reported to the Cabinet Member for Environmental Sustainability and Regeneration and after careful consideration a decision has been made to proceed with the implementation of the amendments as advertised and as shown on the plan overleaf (Drg No. Z78-214-02).

The report and the Council's decision can be viewed online at [www.merton.gov.uk/firstway](http://www.merton.gov.uk/firstway)

**What Happens Next**

The final made Traffic Management Orders (TMOs), which allows the restrictions to be implemented and administered, will be published in the London Gazette and the local newspaper shortly. Notices will also be placed on lamp columns in the affected area.

A letter detailing the commencement and duration of the works can be found on the back of this leaflet.

Finally we would like to thank you for your participation in the consultation process and for your feedback. If you require any further information, please contact Paul Atie, on telephone number 020 8545 3214 or email to [trafficandhighways@merton.gov.uk](mailto:trafficandhighways@merton.gov.uk).

**RAYNES PARK WARD COUNCILLORS**

**Cllr Margaret Brierly** Tel - 020 8545 3396  
Email: [margaret.brierly@merton.gov.uk](mailto:margaret.brierly@merton.gov.uk)

**Cllr Linda Scott**  
Email: [linda.scott@merton.gov.uk](mailto:linda.scott@merton.gov.uk)

**Cllr Rod Scott**  
Email: [rod.scott@merton.gov.uk](mailto:rod.scott@merton.gov.uk)

**Request for document translation**

**PROPOSED PARKING AMENDMENTS - FIRSTWAY**

If you need any part of this document explained in your language, please tick box and contact us either by writing or by phone using our contact details below.

Albanian Nëse ju nevojitet ndonjë pjesë e këtij dokumenti e shpjeguar në gjuhën amtare ju lutemi shenjojeni kutinë dhe na kontaktoni duke na shkruar ose telefononi duke përdorur detajet e mëposhtme.

Bengali এই খবরের কোনো অংশ আপনার নিজ ভাষায় বুঝতে চাইলে, দয়া করে ব্যক্তিগত (বেক) টিক চিহ্ন দিন এবং টিক দিয়ে বা ফোন করে আমাদের সাথে যোগাযোগ করুন। দিও যোগাযোগের বিবরণ দেওয়া হয়েছে।

French Si vous avez besoin que l'on vous explique une partie de ce document dans votre langue, cochez la case et contactez-nous par courrier ou par téléphone à nos coordonnées figurant ci-dessous.

Korean 만일 본 서류의 어떤 부분이라도 귀하의 모국어로 설명된 것이 필요하다면, 상자속에 표시를 하고 우리에게 전화나 사진으로 연락하십시오.

Polish Aby otrzymać część tego dokumentu w polskiej wersji językowej proszę zaznaczyć kwadrat i skontaktować się z nami drogą pisemną lub telefoniczną pod poniżej podanym adresem lub numerem telefonu.

Portuguese Caso você necessite qualquer parte deste documento explicada em seu idioma, favor assinalar a quadrícula respectiva e contatar-nos por escrito ou por telefone usando as informações para contato aqui fornecidas.

Somali Haddii aad u baahan tahay in qayb dukumeentigan ka mid ah laguugu sharxo luqaddaada, fadlan sax ku calaamadee sanduuga oo nagula soo xiriir warqad ama telefoon adigoo isticmaalaya macluumaadka halkaan hoose ku yaalla.

Spanish Si desea que alguna parte de este documento se traduzca en su idioma, le rogamos marque la casilla correspondiente y que nos contacte bien por escrito o telefónicamente utilizando nuestra información de contacto que encontrará más abajo.

Tamil இந்த ஆவணத்தின் எந்த ஒரு பகுதியும் உங்களின் மொழியில் விளக்கப்படவேண்டியிருந்தால், கவனத்தில் கொண்டு கீழ்க்கண்ட அட்டைகளில் உங்களுக்குரிய மொழியை குறிப்பிட்டு, எங்களுக்கு எழுதி அனுப்பவும் அல்லது தொலைபேசியில் தொடர்பு கொள்ளவும்.

Urdu اگر آپ اس دستاویز کے کسی حصے کو اپنی زبان میں سمجھنا چاہتے ہیں تو اس حصے کے آگے نشان لگنا ہے اور اسے درج ذیل طریقے پر ہمیں بھیجنا ہے۔


Large print     Braille     Audiotope

**Your contact:**  
Name.....  
Address.....  
.....  
Telephone.....

Paul Atie, Merton Civic Centre, London Road, Morden, SM4 5DX

KEY

-  EXISTING CROSSOVERS
-  EXISTING SINGLE YELLOW LINE
-  EXISTING LAMP COLUMN
-  PROPOSED DOUBLE YELLOW LINE
-  REMOVE SINGLE YELLOW LINE
-  INSTALL FREE BAY MARKING

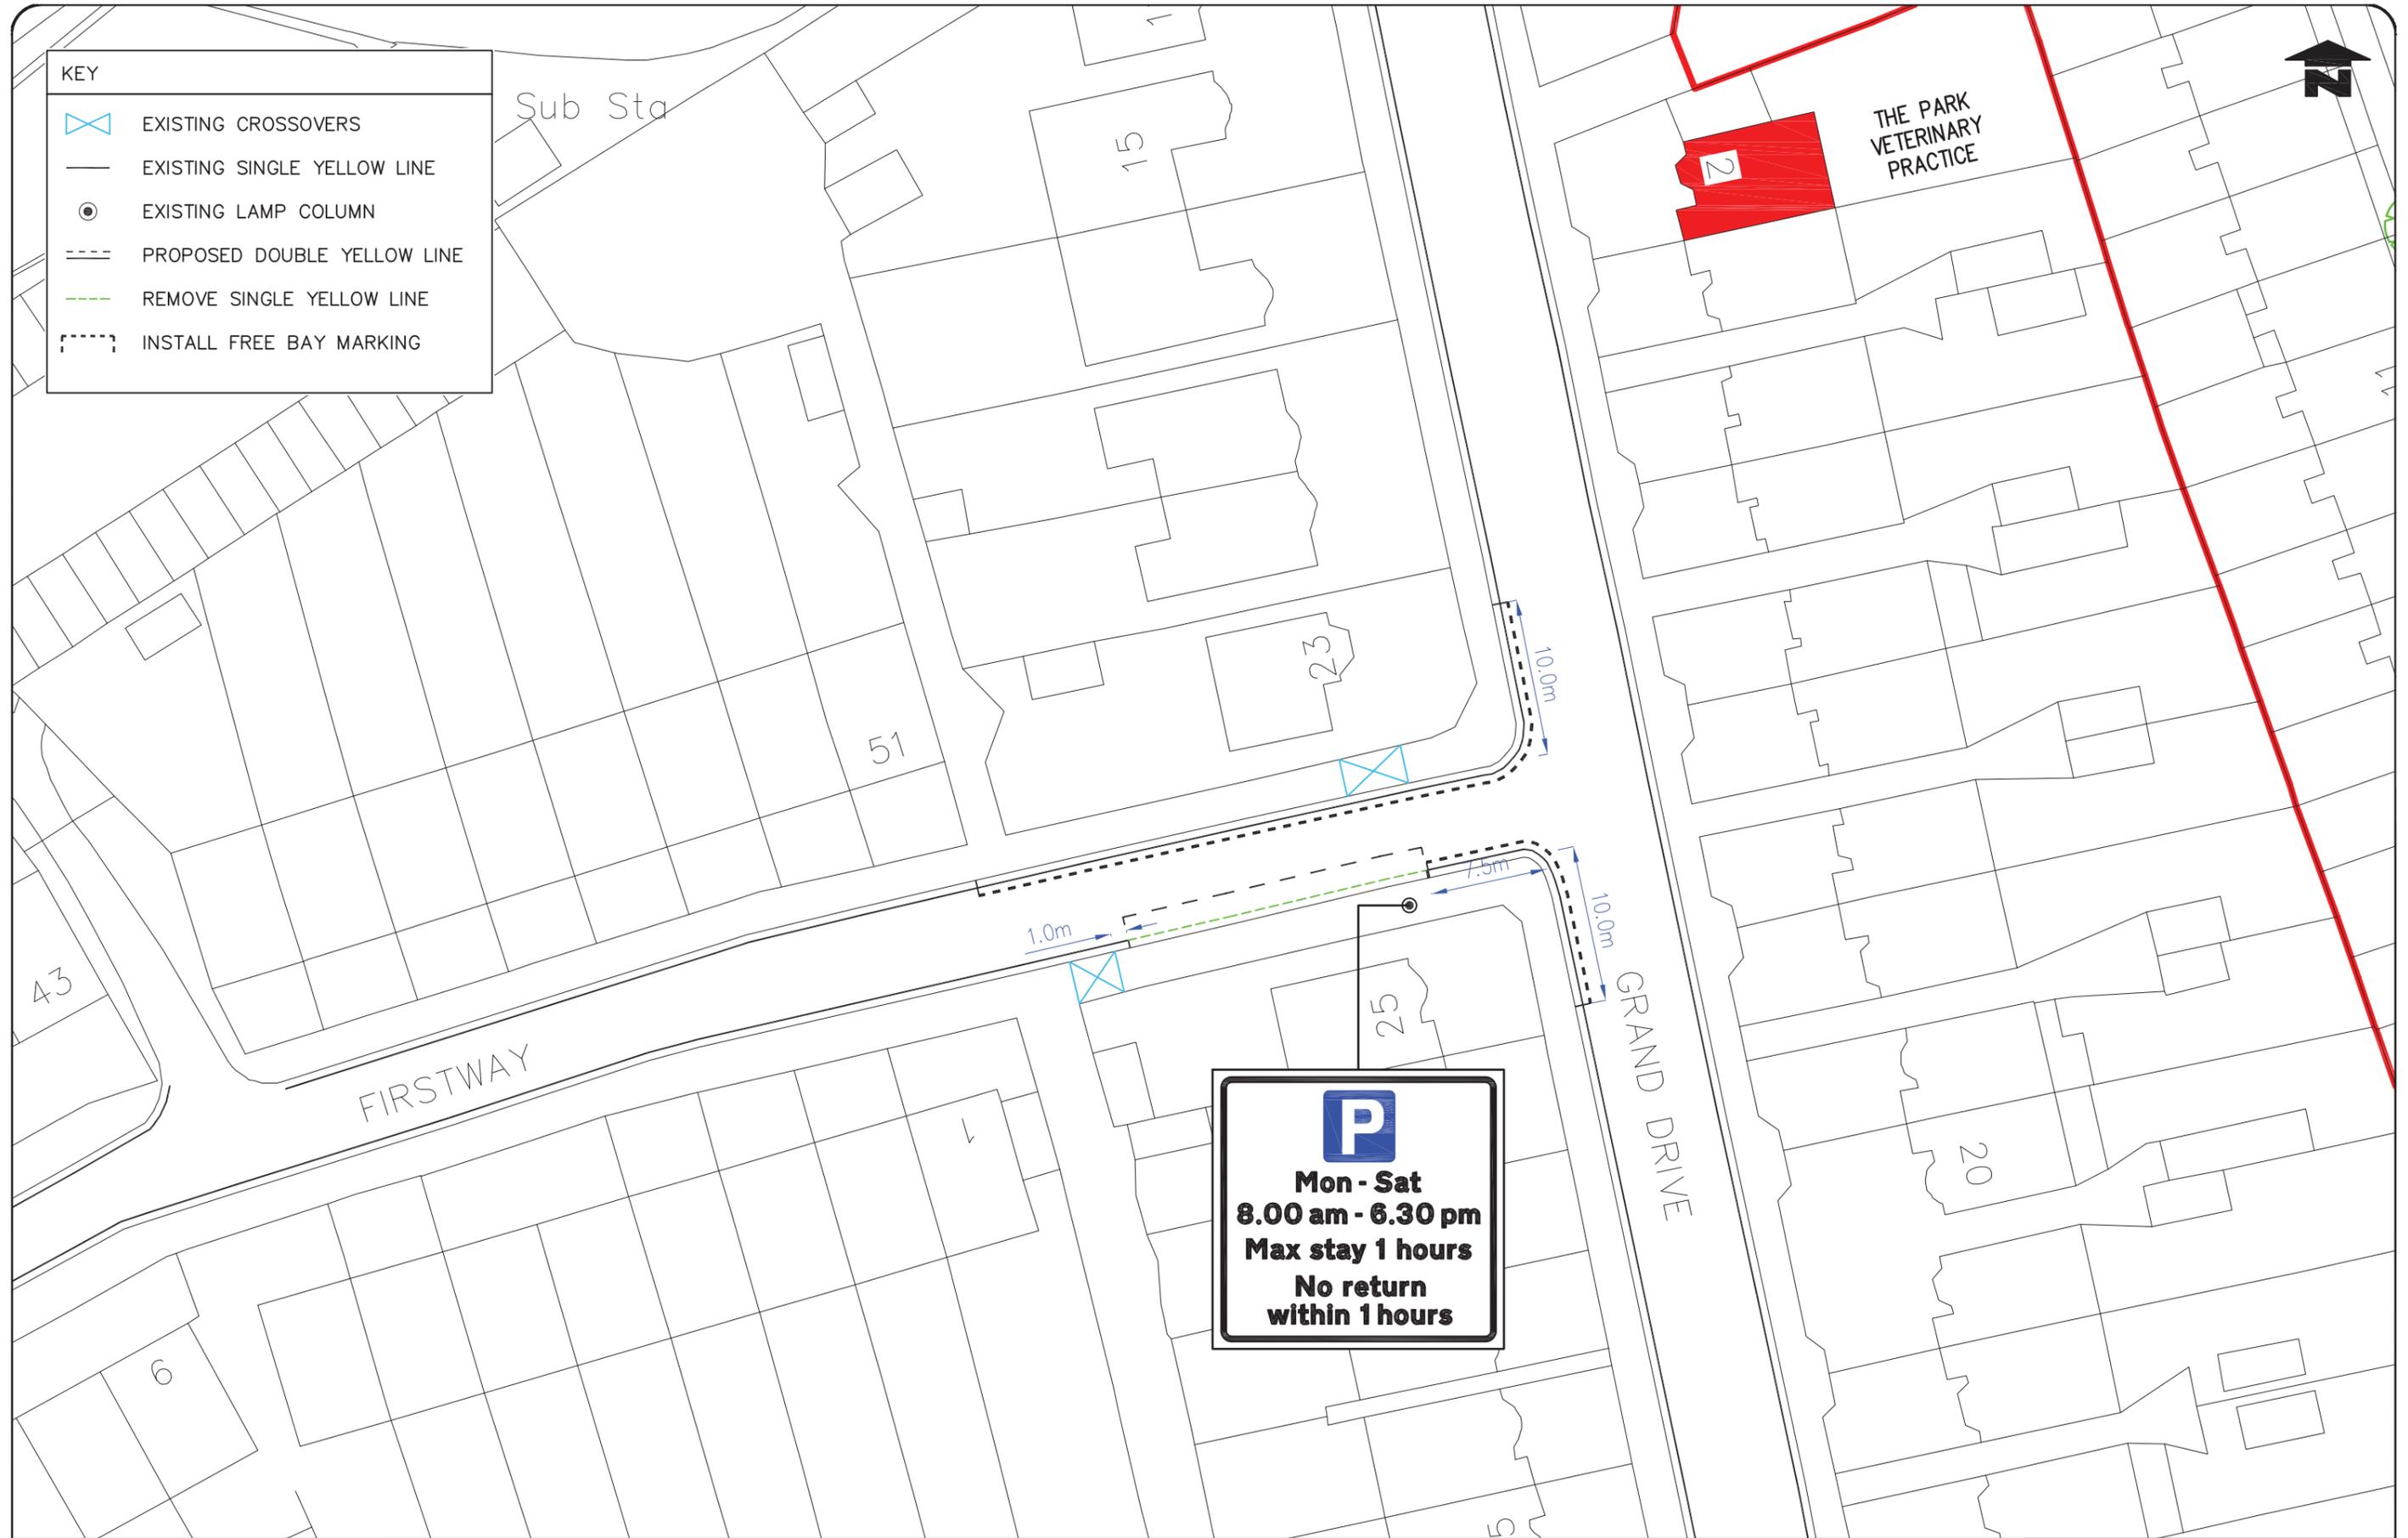

Reproduced from/based upon the Ordnance Survey's 1:1250 maps with the permission of the Controller of H.M.S.O., Crown Copyright Reserved. Unauthorised reproduction infringes Crown copyright © and may lead to prosecution or civil proceedings. London Borough of Merton 100019259 2014

### IMPLEMENTATION OF PARKING AMENDMENTS FIRSTWAY