


Install New Feeder Pillar
Install New Charging Points

Convert 11m of Existing Permit Holder/Pay & Display Parking Bays and Install 1x5m and 1x6m Electric Vehicle Only Bays

Install New Electric Vehicles Only Sign Post

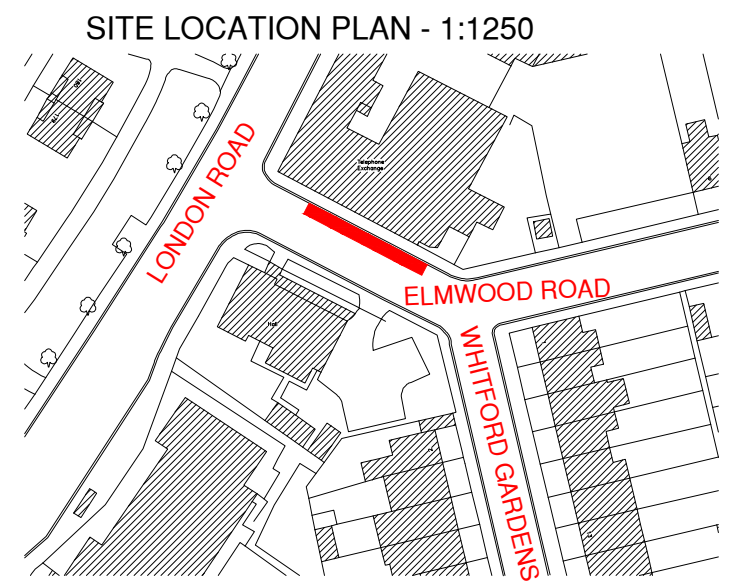

0 10 20 30 40 50 60 70 80 90
Metres (Scale 1:1250)

0 5 10
Metres (Scale 1:200)

REV	DATE	BY	DESCRIPTION	CHK	APD
A	13/07/17	dds	Issued For Approval		

CLIENT BLUEPOINT LONDON					
ARCHITECT					
SCALE 1:200	DATE JULY'17	DESIGN/DRAWN dds6686	CHECKED	APPROVED	SHT A3
DRAWING No. SL-010 Rev A					

PROJECT BPL CHARGING STATIONS
TITLE TMO DRAWING ELMWOOD ROAD MERTON CR4 4AD EAST 527745, NORTH 168800