


Install New Electric Vehicles Only Sign Post




Convert 11m of Existing Unrestricted Parking and Install 1x5m and 1x6m Electric Vehicle Only Bays

Install New Charging Points

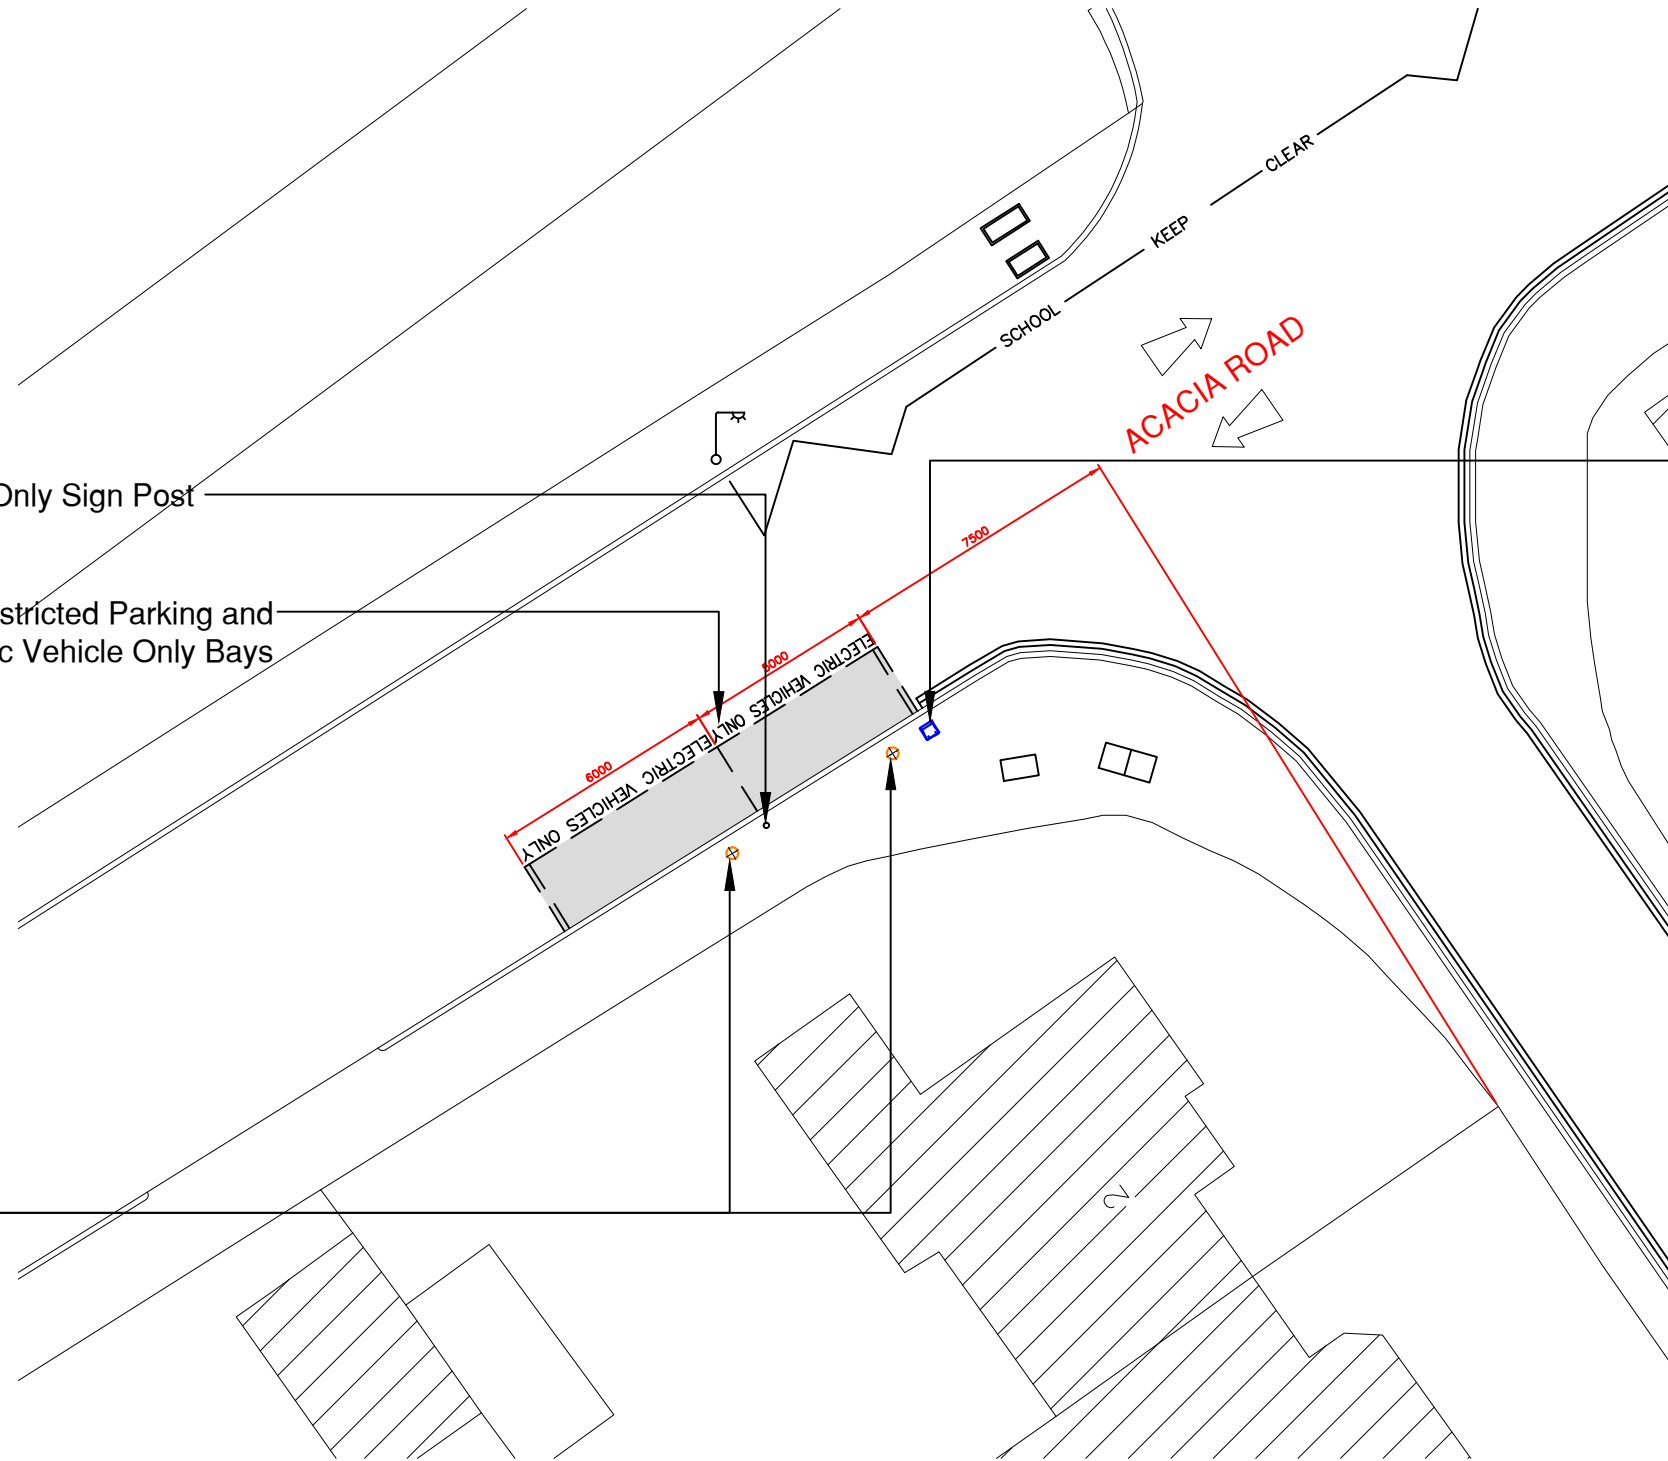

Install New Feeder Pillar

SITE LOCATION PLAN - 1:1250

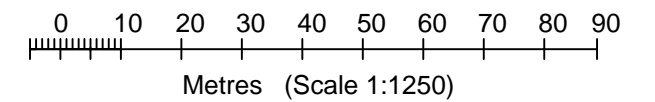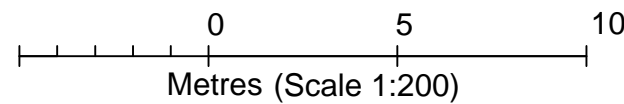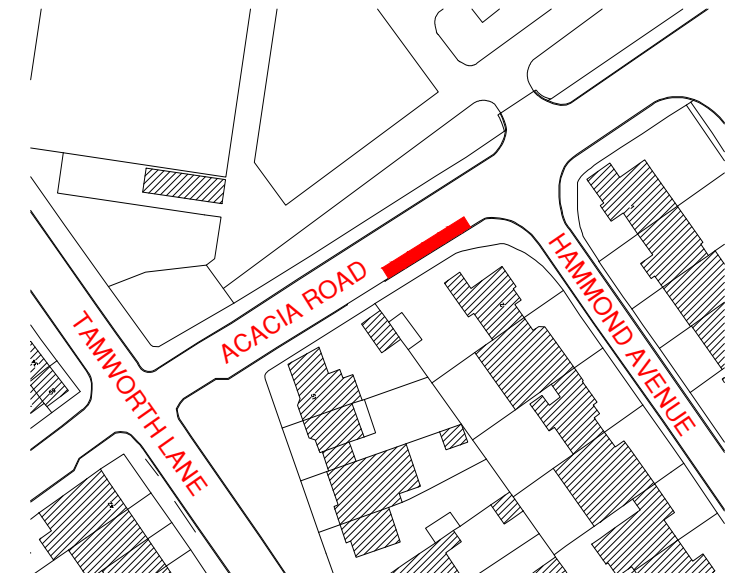

REV	DATE	BY	DESCRIPTION	CHK	APD
A	13/07/17	dds	Issued For Approval		

CONTRACTING

CLIENT
BLUEPOINT LONDON

ARCHITECT

SCALE 1:200	DATE JULY'17	DESIGN/DRAWN dds6687	CHECKED	APPROVED	SHT A3
----------------	-----------------	-------------------------	---------	----------	-----------

DRAWING No.
SL-010 Rev A

PROJECT
BPL CHARGING STATIONS

TITLE
TMO DRAWING
ACACIA ROAD
MERTON CR4 1SF
EAST 528583, NORTH 169138