

CAESAR'S WALK

Install New Feeder Pillar




Install New Charging Points

Install New Electric Vehicles Only Sign Post

Convert 17m of Existing Unrestricted Parking and Install 1x5m and 2x6m Electric Vehicle Only Bays

ELECTRIC VEHICLES ONLY
ELECTRIC VEHICLES ONLY
ELECTRIC VEHICLES ONLY
ELECTRIC VEHICLES ONLY
ELECTRIC VEHICLES ONLY

SITE LOCATION PLAN - 1:1250

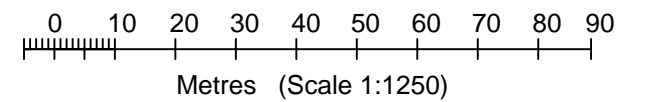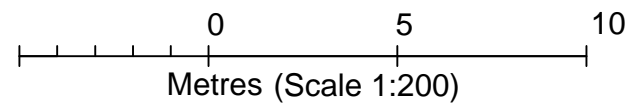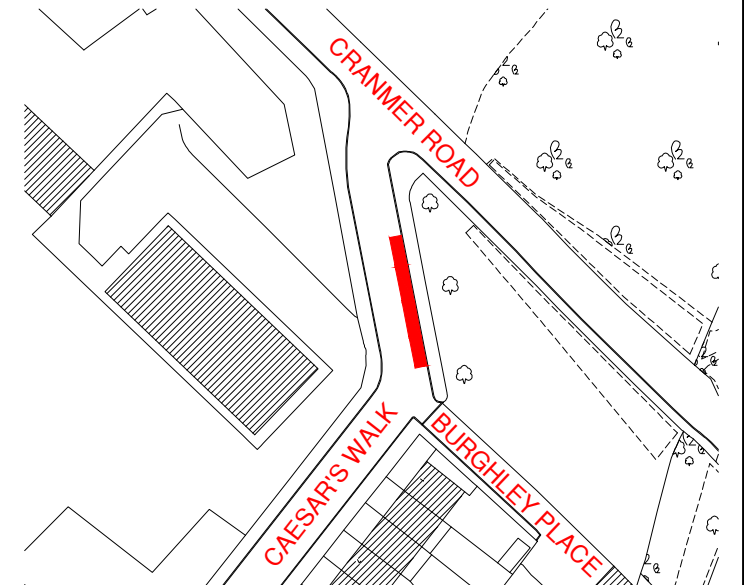

REV	DATE	BY	DESCRIPTION	CHK	APD
A	13/07/17	dds	Issued For Approval		

SSE
Enterprise

CONTRACTING

CLIENT BLUEPOINT LONDON					
ARCHITECT					
SCALE 1:200	DATE JULY'17	DESIGN/DRAWN dds6689	CHECKED	APPROVED	SHT A3
DRAWING No. SL-010 Rev A					

PROJECT BPL CHARGING STATIONS	
TITLE TMO DRAWING CAESAR'S WALK MERTON CR4 4LF EAST 527975, NORTH 168049	