
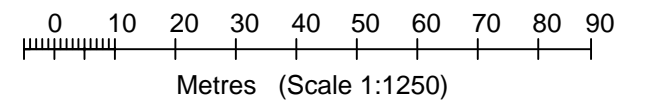
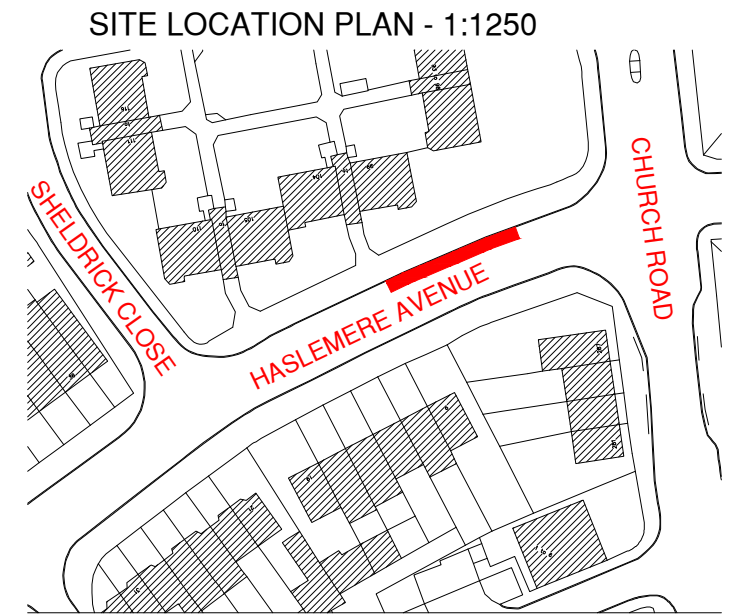


Install New Charging Points
Install New Feeder Pillar

Convert 17m of Existing Unrestricted Parking and Install 1x5m and 2x6m Electric Vehicle Only Bays

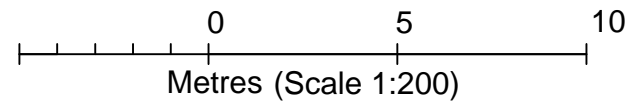

REV	DATE	BY	DESCRIPTION	CHK	APD
A	14/07/17	dds	Issued For Approval		

SSE
Enterprise
CONTRACTING

CLIENT
BLUEPOINT LONDON

ARCHITECT

SCALE 1:200	DATE JULY'17	DESIGN/DRAWN dds6690	CHECKED	APPROVED	SHT A3
----------------	-----------------	-------------------------	---------	----------	-----------

DRAWING No.
SL-010 Rev A

PROJECT
BPL CHARGING STATIONS

TITLE
TMO DRAWING
HASLEMERE AVENUE
MERTON CR4 3BA
EAST 526804, NORTH 169378