


Install New Charging Points




Install New Electric Vehicles Only Sign Post

Install New Feeder Pillar

Convert 16m of Existing Unrestricted Parking and Install 2x5m and 1x6m Electric Vehicle Only Bays

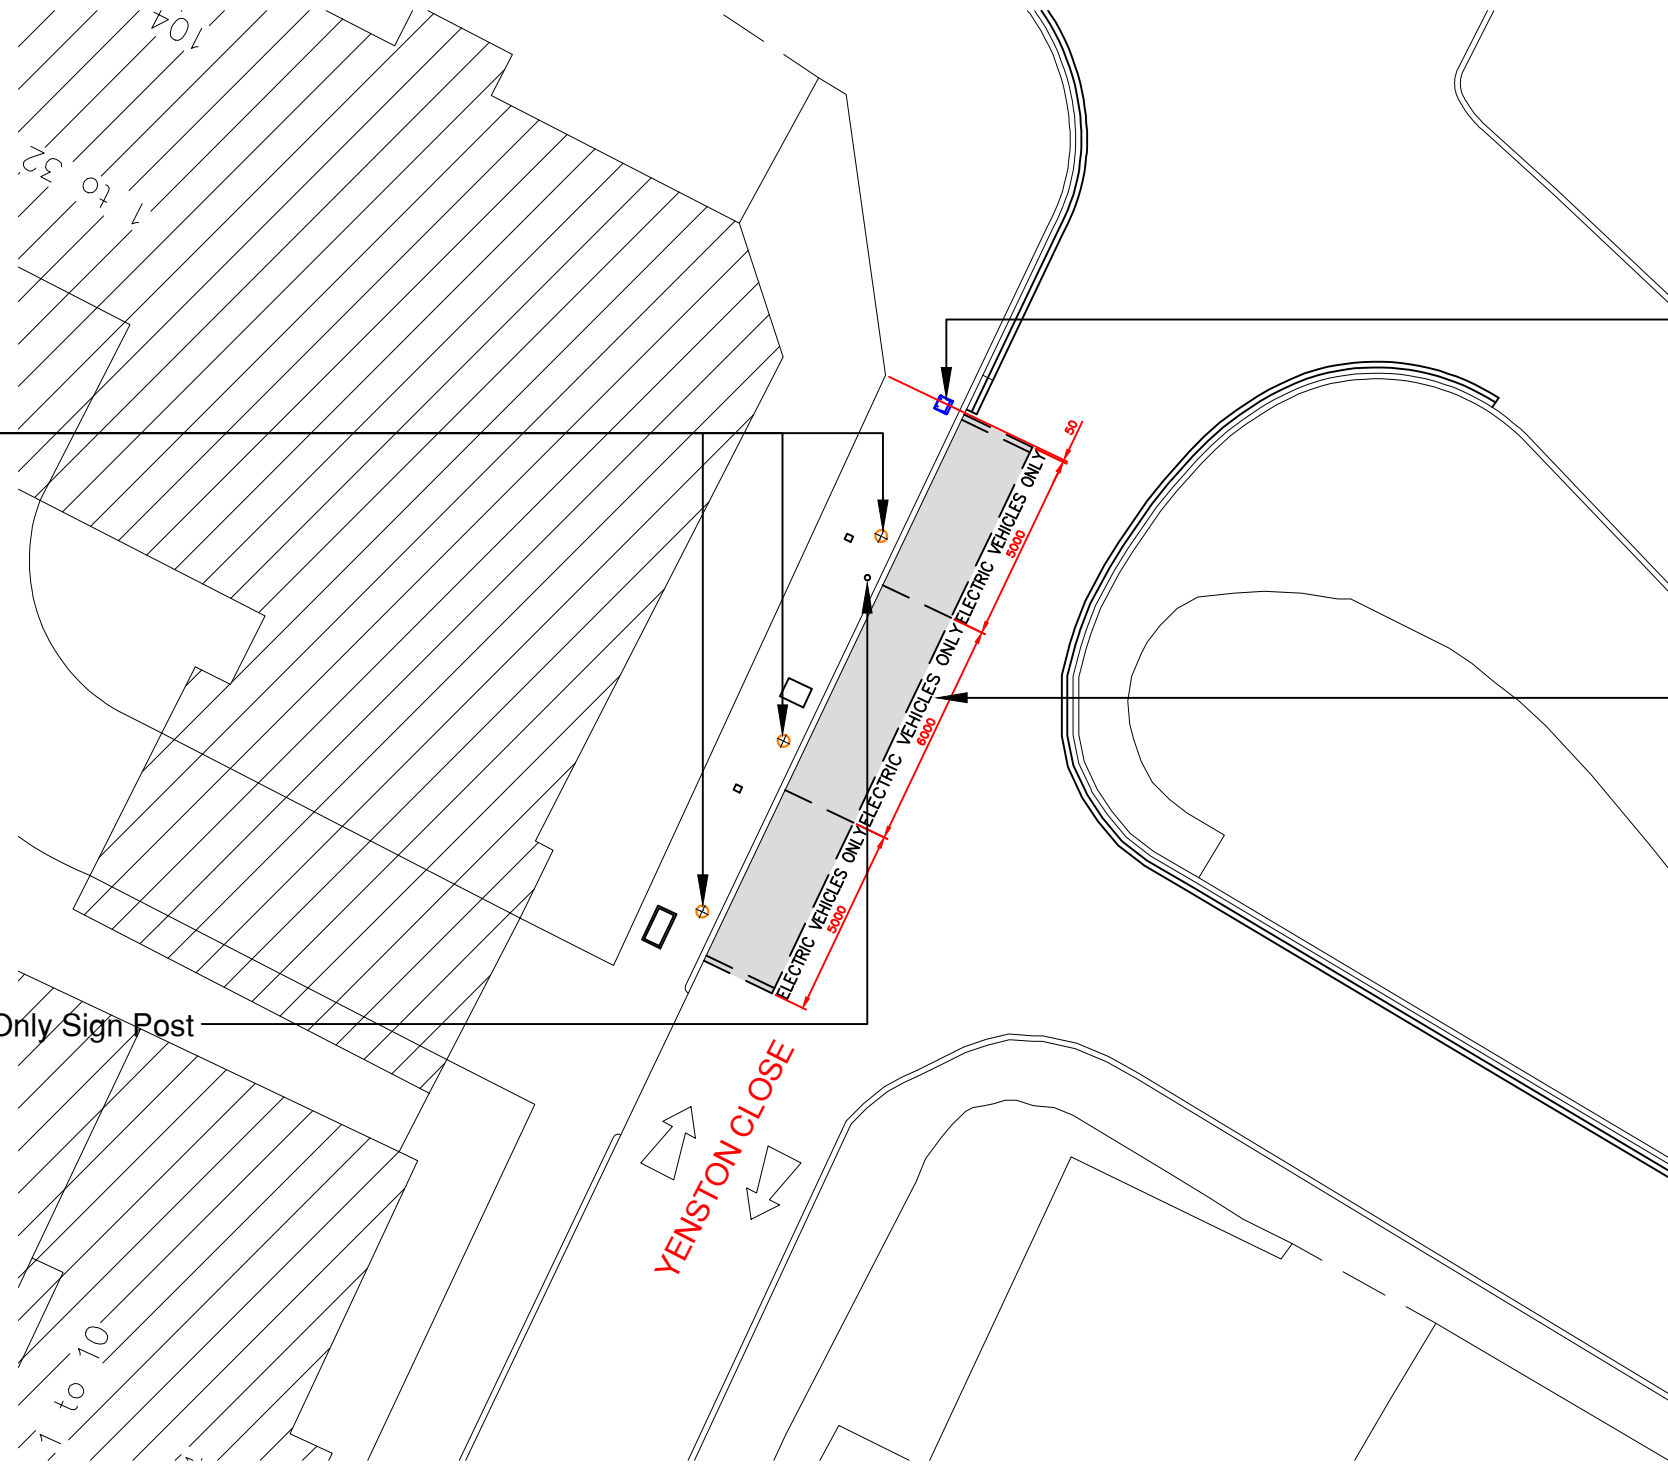

SITE LOCATION PLAN - 1:1250

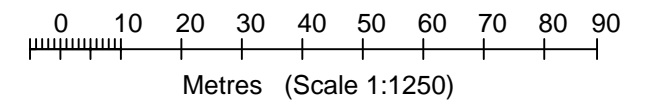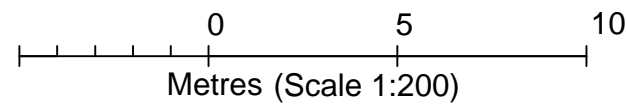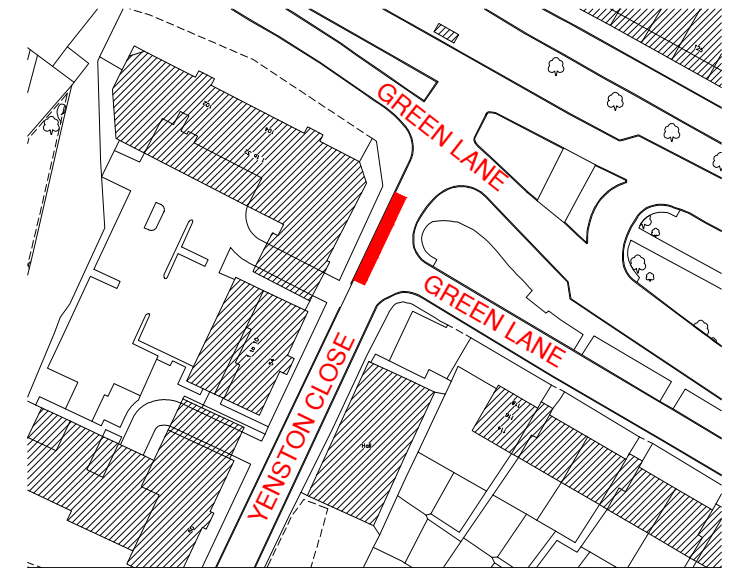

REV	DATE	BY	DESCRIPTION	CHK	APD
A	14/07/17	dds	Issued For Approval		

SSE
Enterprise
CONTRACTING

CLIENT BLUEPOINT LONDON					
ARCHITECT					
SCALE 1:200	DATE JULY'17	DESIGN/DRAWN dds6691	CHECKED	APPROVED	SHT A3
DRAWING No. SL-010 Rev A					

PROJECT BPL CHARGING STATIONS
TITLE TMO DRAWING YENSTON CLOSE MERTON SM4 6SP EAST 525498, NORTH 167164