


Install New Charging Points

Install New Feeder Pillar




Convert 18.3m of Existing Pay & Display/Permit Holder Parking Bays and Install 2x6m and 1x6.3m Electric Vehicle Only Bays

Reinstall Existing Post and Install New Electric Vehicles Only Sign Post

Remove Permit Holders/Pay & Display Sign Post

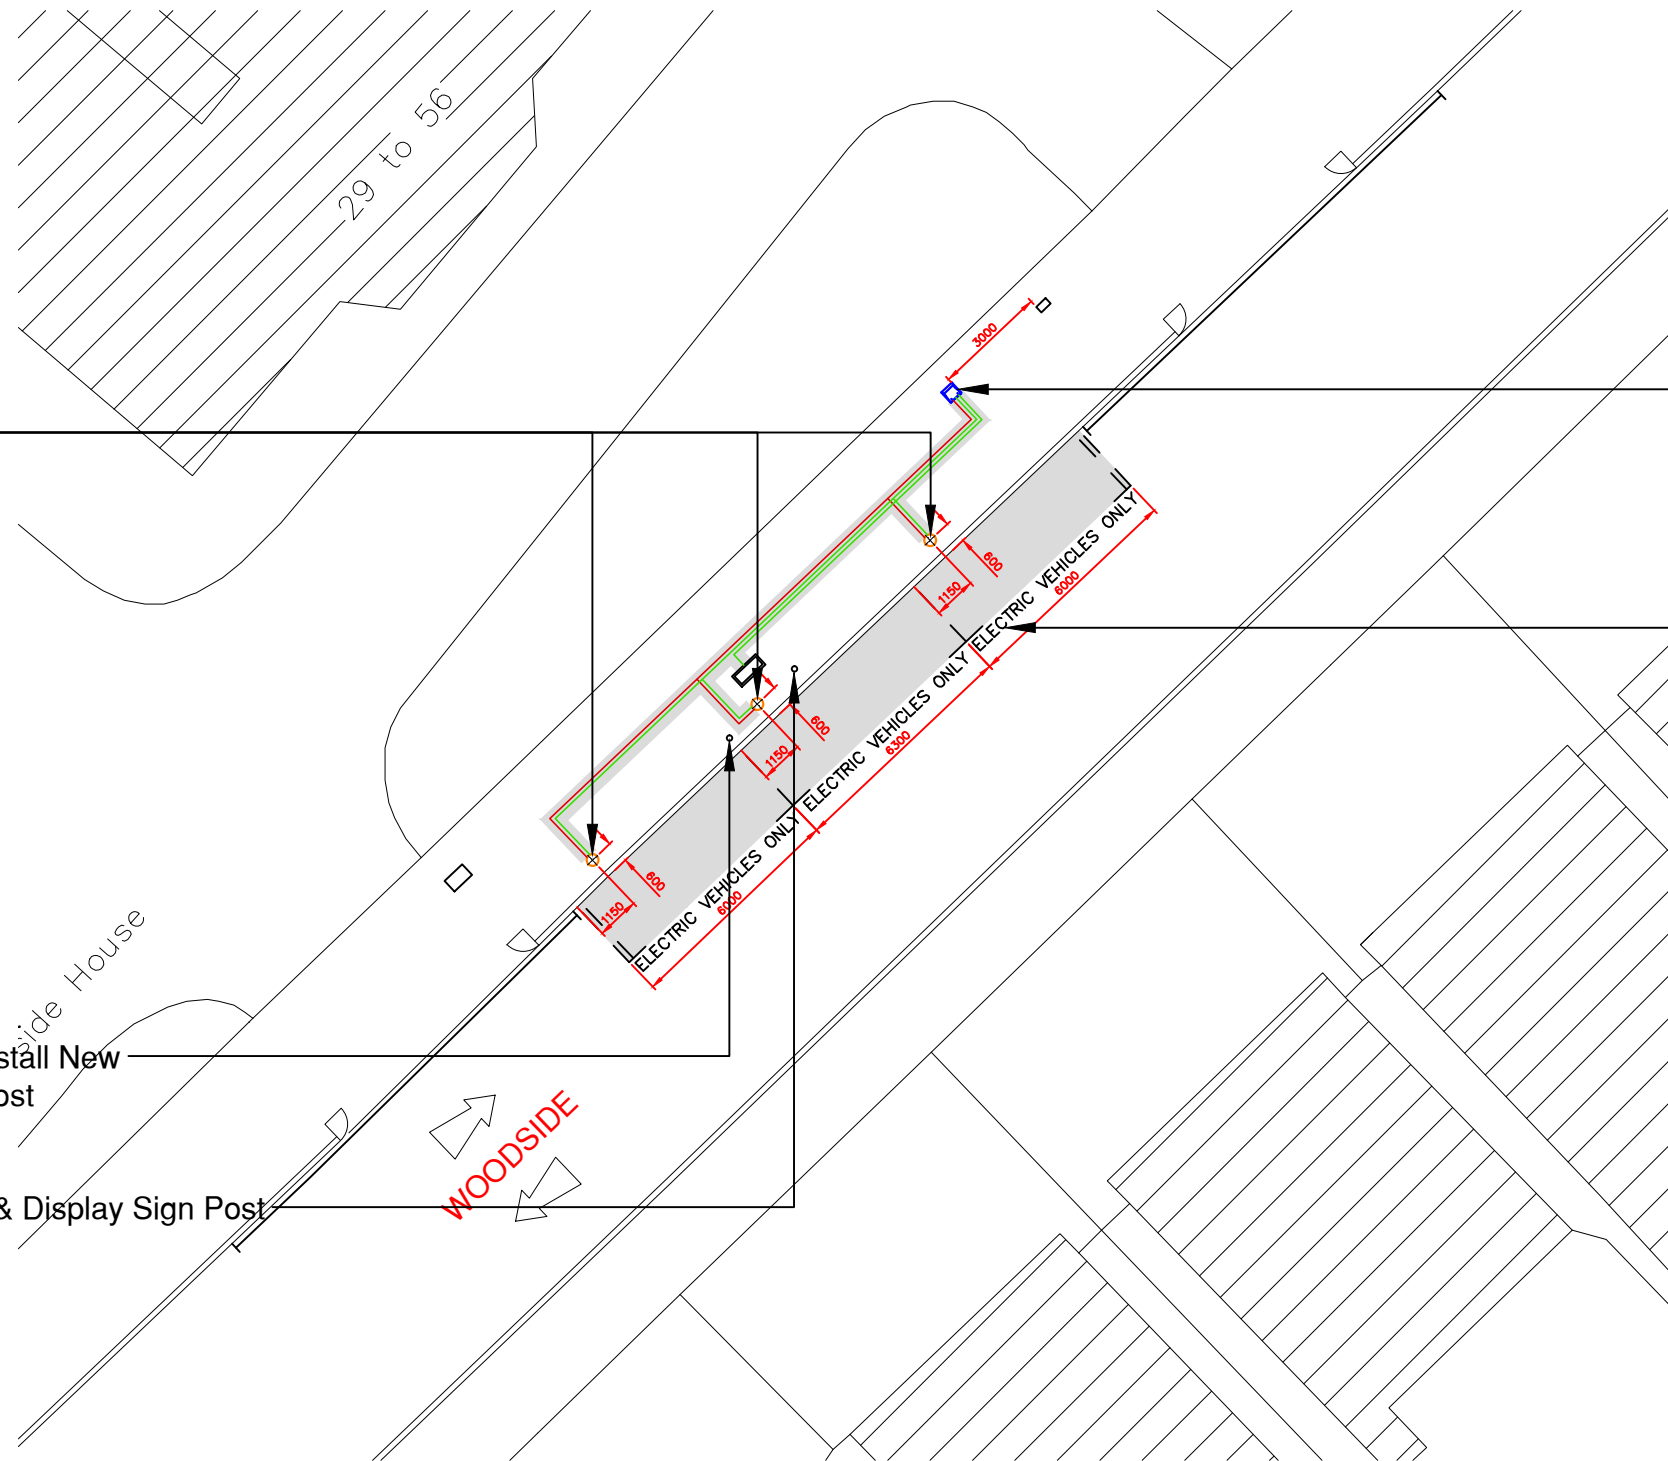

SITE LOCATION PLAN - 1:1250

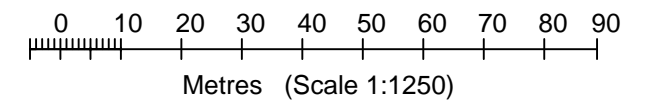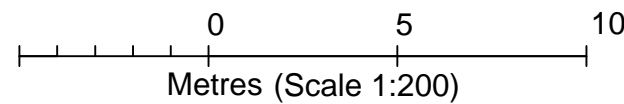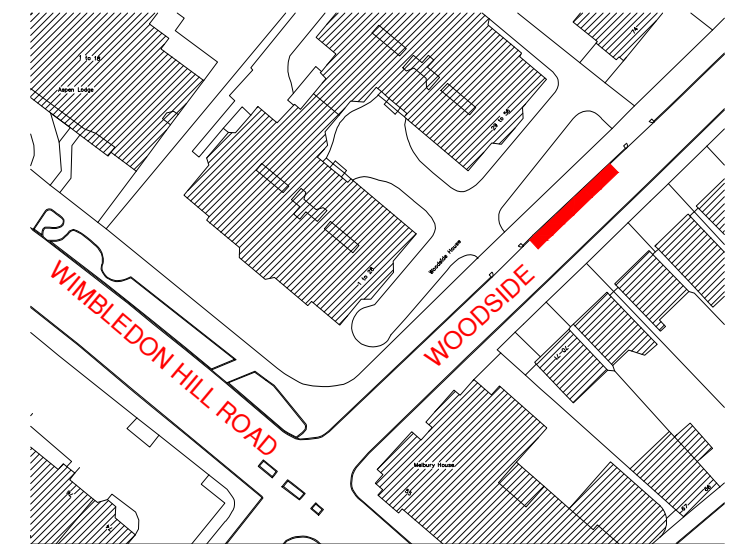

REV	DATE	BY	DESCRIPTION	CHK	APD
A	14/07/17	dds	Issued For Approval		

CLIENT BLUEPOINT LONDON					
ARCHITECT					
SCALE 1:200	DATE JULY'17	DESIGN/DRAWN dds6693	CHECKED	APPROVED	SHT A3
DRAWING No. SL-010 Rev A					

PROJECT BPL CHARGING STATIONS
TITLE TMO DRAWING WOODSIDE MERTON SW19 7QL EAST 524620, NORTH 170893