
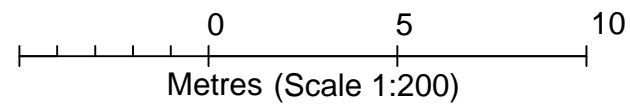


Install New Feeder Pillar



Install New Charging Points

Install New Electric Vehicles Only Sign Post

Convert 11m of Existing Unrestricted Parking and Install 1x5m and 1x6m Electric Vehicle Only Bays

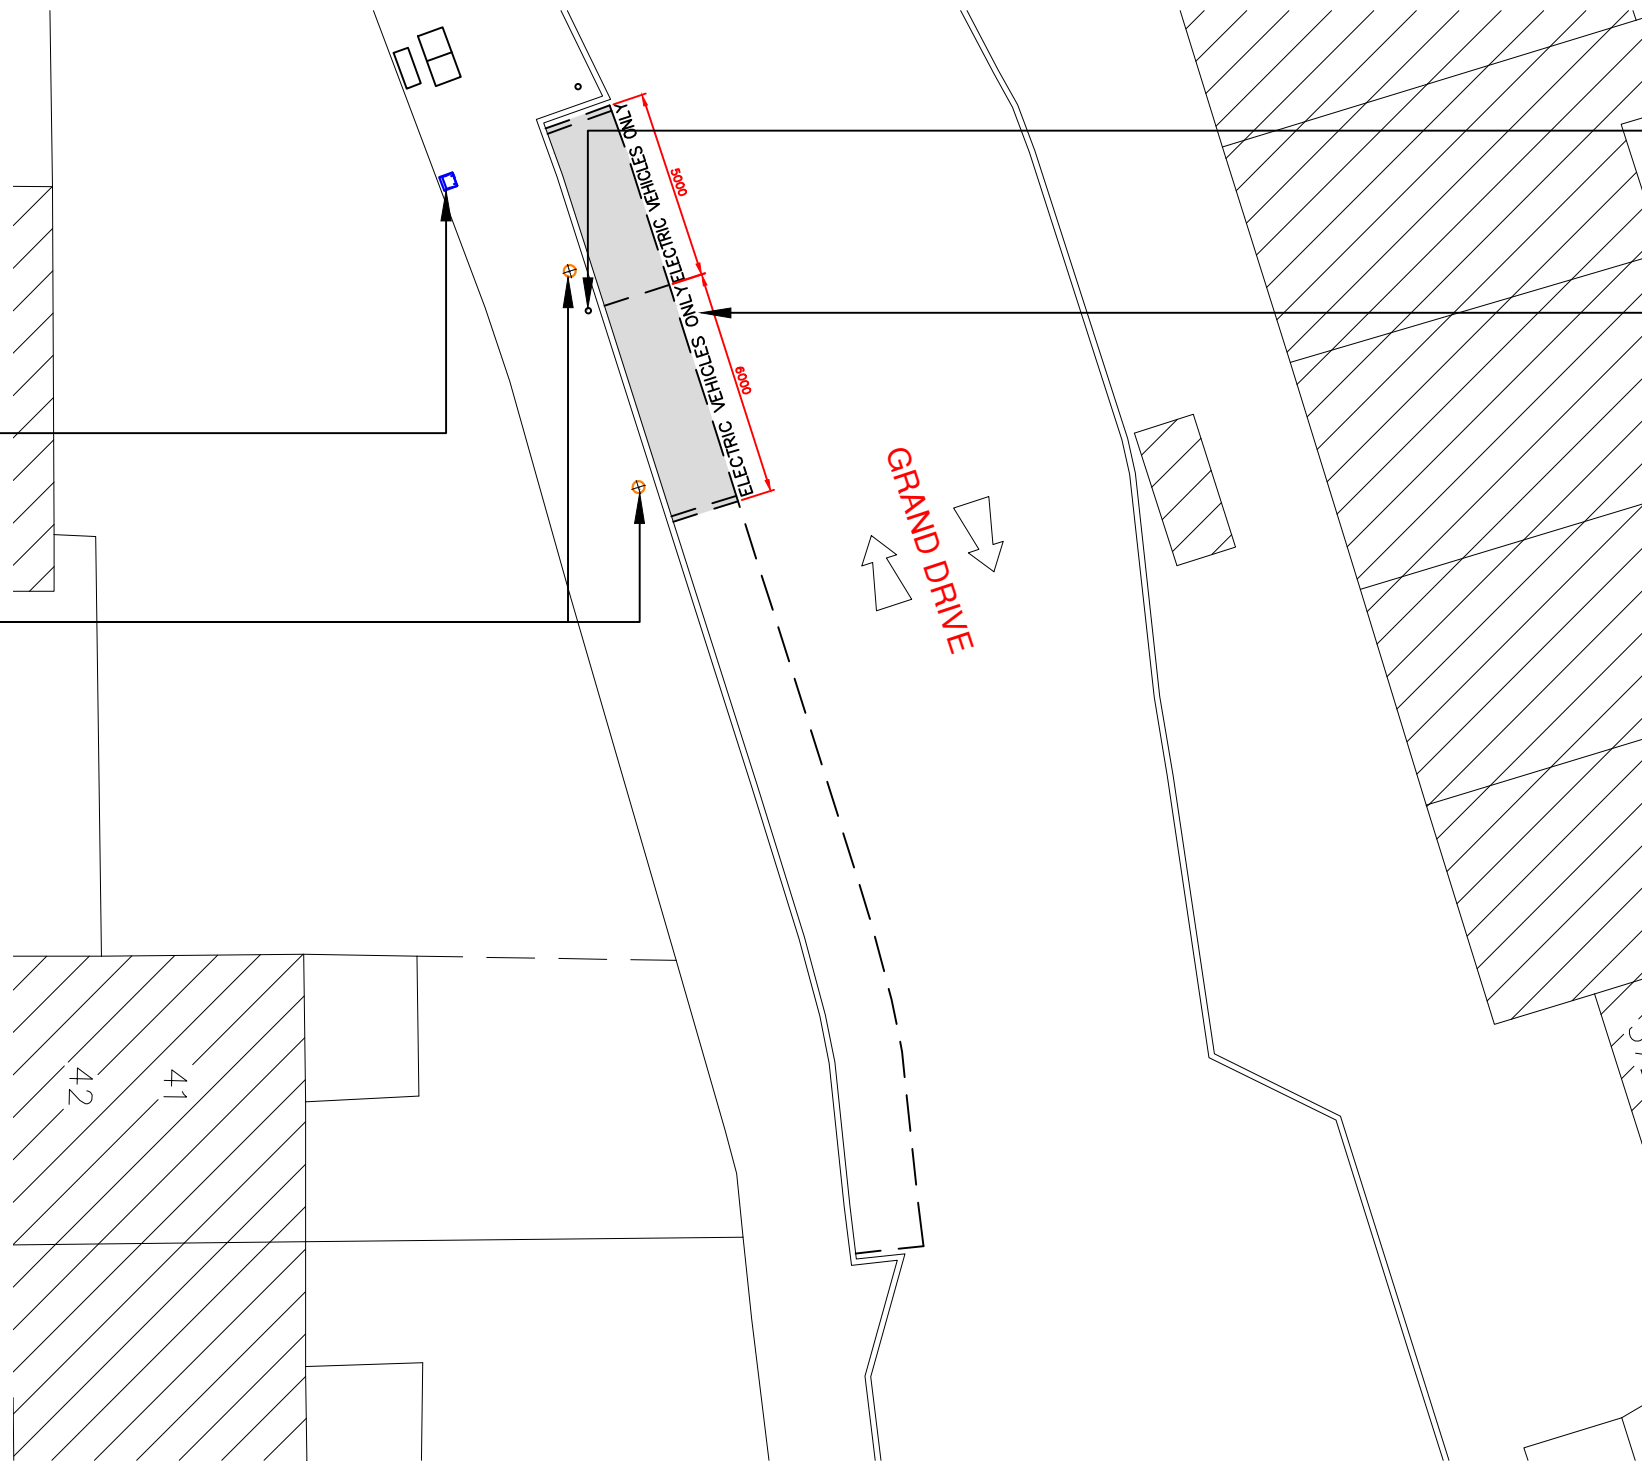

SITE LOCATION PLAN - 1:1250

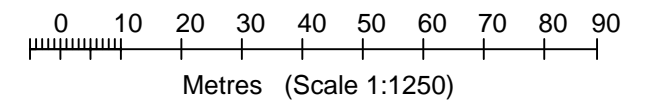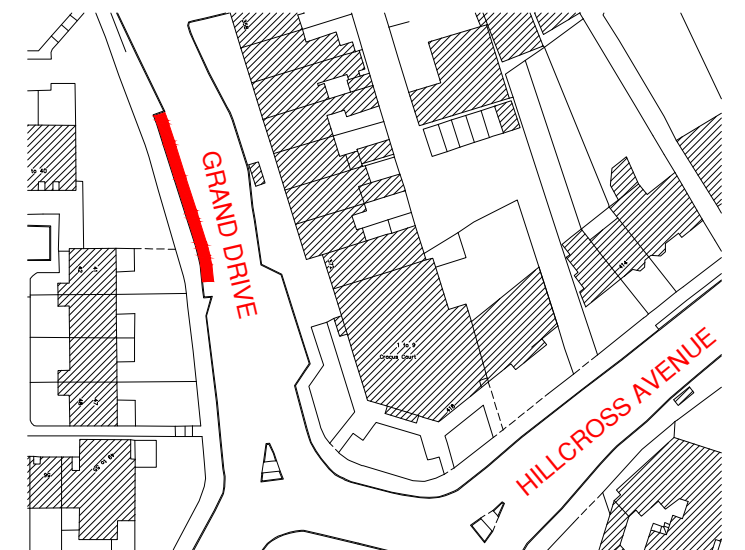

REV	DATE	BY	DESCRIPTION	CHK	APD
A	14/07/17	dds	Issued For Approval		

SSE
Enterprise
CONTRACTING

CLIENT
BLUEPOINT LONDON

ARCHITECT

SCALE 1:200	DATE JULY'17	DESIGN/DRAWN dds6694	CHECKED	APPROVED	SHT A3
----------------	-----------------	-------------------------	---------	----------	-----------

DRAWING No.
SL-010 Rev A

PROJECT
BPL CHARGING STATIONS

TITLE
TMO DRAWING
GRAND DRIVE
MERTON SW20 9NQ
EAST 523737, NORTH 167351