

Remove Permit Holders/Pay & Display Sign Post

Install New Charging Points

Metal Bollard To Be Removed



Install New Feeder Pillar

Convert 10.5m of Existing Permit Holder/Pay & Display Parking Bays and Install 1x5m and 1x5.5m Electric Vehicle Only Bays

Reinstall Existing Post and Attach New Electric Vehicles Only Sign

Metal Bollards To Be Removed

SITE LOCATION PLAN - 1:1250

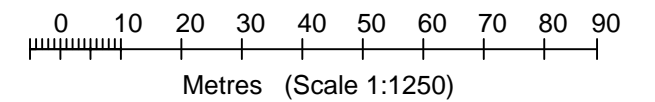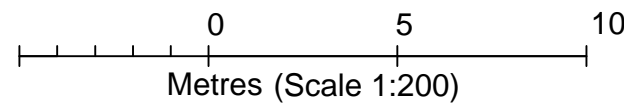

REV	DATE	BY	DESCRIPTION	CHK	APD
A	14/07/17	dds	Issued For Approval		

SSE
Enterprise
CONTRACTING

CLIENT
BLUEPOINT LONDON

ARCHITECT

SCALE 1:200	DATE JULY'17	DESIGN/DRAWN dds6695	CHECKED	APPROVED	SHT A3
----------------	-----------------	-------------------------	---------	----------	-----------

DRAWING No.
SL-010 Rev A

PROJECT
BPL CHARGING STATIONS

TITLE
TMO DRAWING
GLADSTONE ROAD
MERTON SW19 1QS
EAST 525209, NORTH 169981