
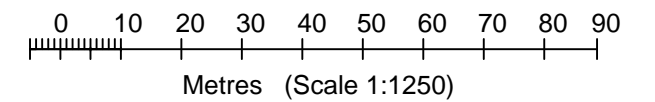
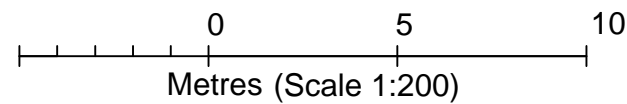


Install New Charging Points

Install New Feeder Pillar

Convert 10m of Existing Unrestricted Parking and Install 2x5m Electric Vehicle Only Bays

SITE LOCATION PLAN - 1:1250

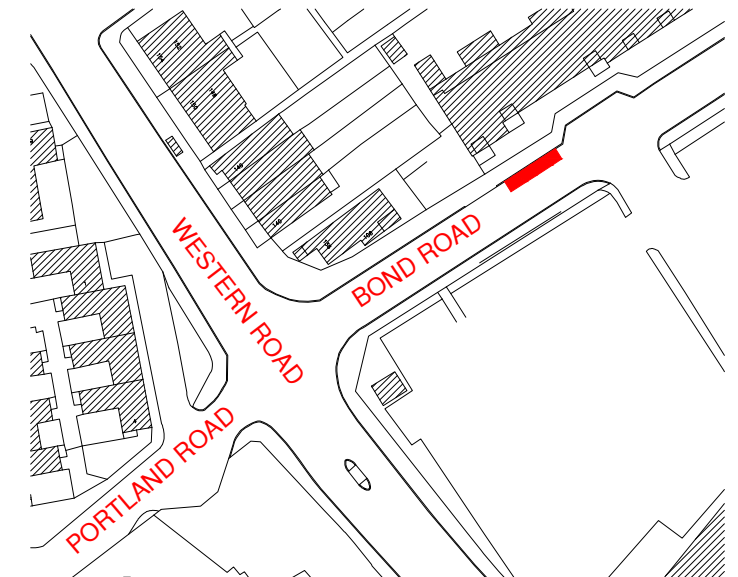

REV	DATE	BY	DESCRIPTION	CHK	APD
A	13/07/17	dds	Issued For Approval		

CLIENT  
BLUEPOINT LONDON

ARCHITECT

SCALE 1:200	DATE JULY'17	DESIGN/DRAWN dds6696	CHECKED	APPROVED	SHT A3
----------------	-----------------	-------------------------	---------	----------	-----------

DRAWING No.  
SL-010 Rev A

PROJECT  
BPL CHARGING STATIONS

TITLE  
TMO DRAWING  
BOND ROAD  
MERTON CR4 3EN  
EAST 527449, NORTH 169275