

Convert 17m of Existing Unrestricted Parking and Install 1x5m and 2x6m Electric Vehicle Only Bays

Install New Electric Vehicles Only Sign Post




Install New Charging Points

Install New Feeder Pillar

ELECTRIC VEHICLES ONLY 6000
ELECTRIC VEHICLES ONLY 6000
ELECTRIC VEHICLES ONLY 5000

BLENHEIM ROAD

SITE LOCATION PLAN - 1:1250

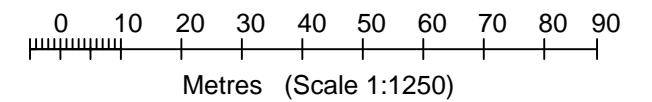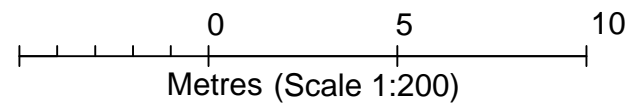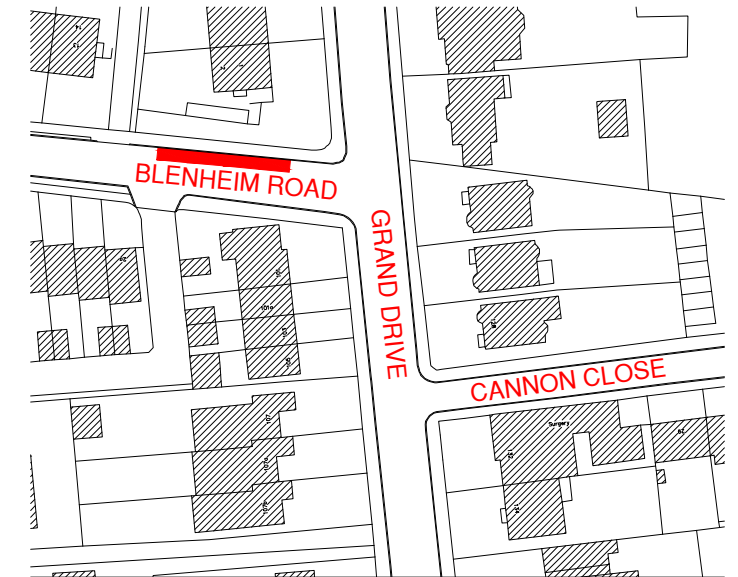

REV	DATE	BY	DESCRIPTION	CHK	APD
A	13/07/17	dds	Issued For Approval		

SSE
Enterprise
CONTRACTING

CLIENT BLUEPOINT LONDON					
ARCHITECT					
SCALE 1:200	DATE JULY'17	DESIGN/DRAWN dds6697	CHECKED	APPROVED	SHT A3
DRAWING No. SL-010 Rev A					

PROJECT BPL CHARGING STATIONS
TITLE TMO DRAWING BLENHEIM ROAD MERTON SW20 9BA EAST 523246, NORTH 168595