


KINGSTON ROAD

Convert 10m of Existing Pay & Display Parking Bays and Install 1x4.5m and 1x5.5m Electric Vehicle Only Bays

Install New Electric Vehicles Only Sign Post




Remove Existing Tree

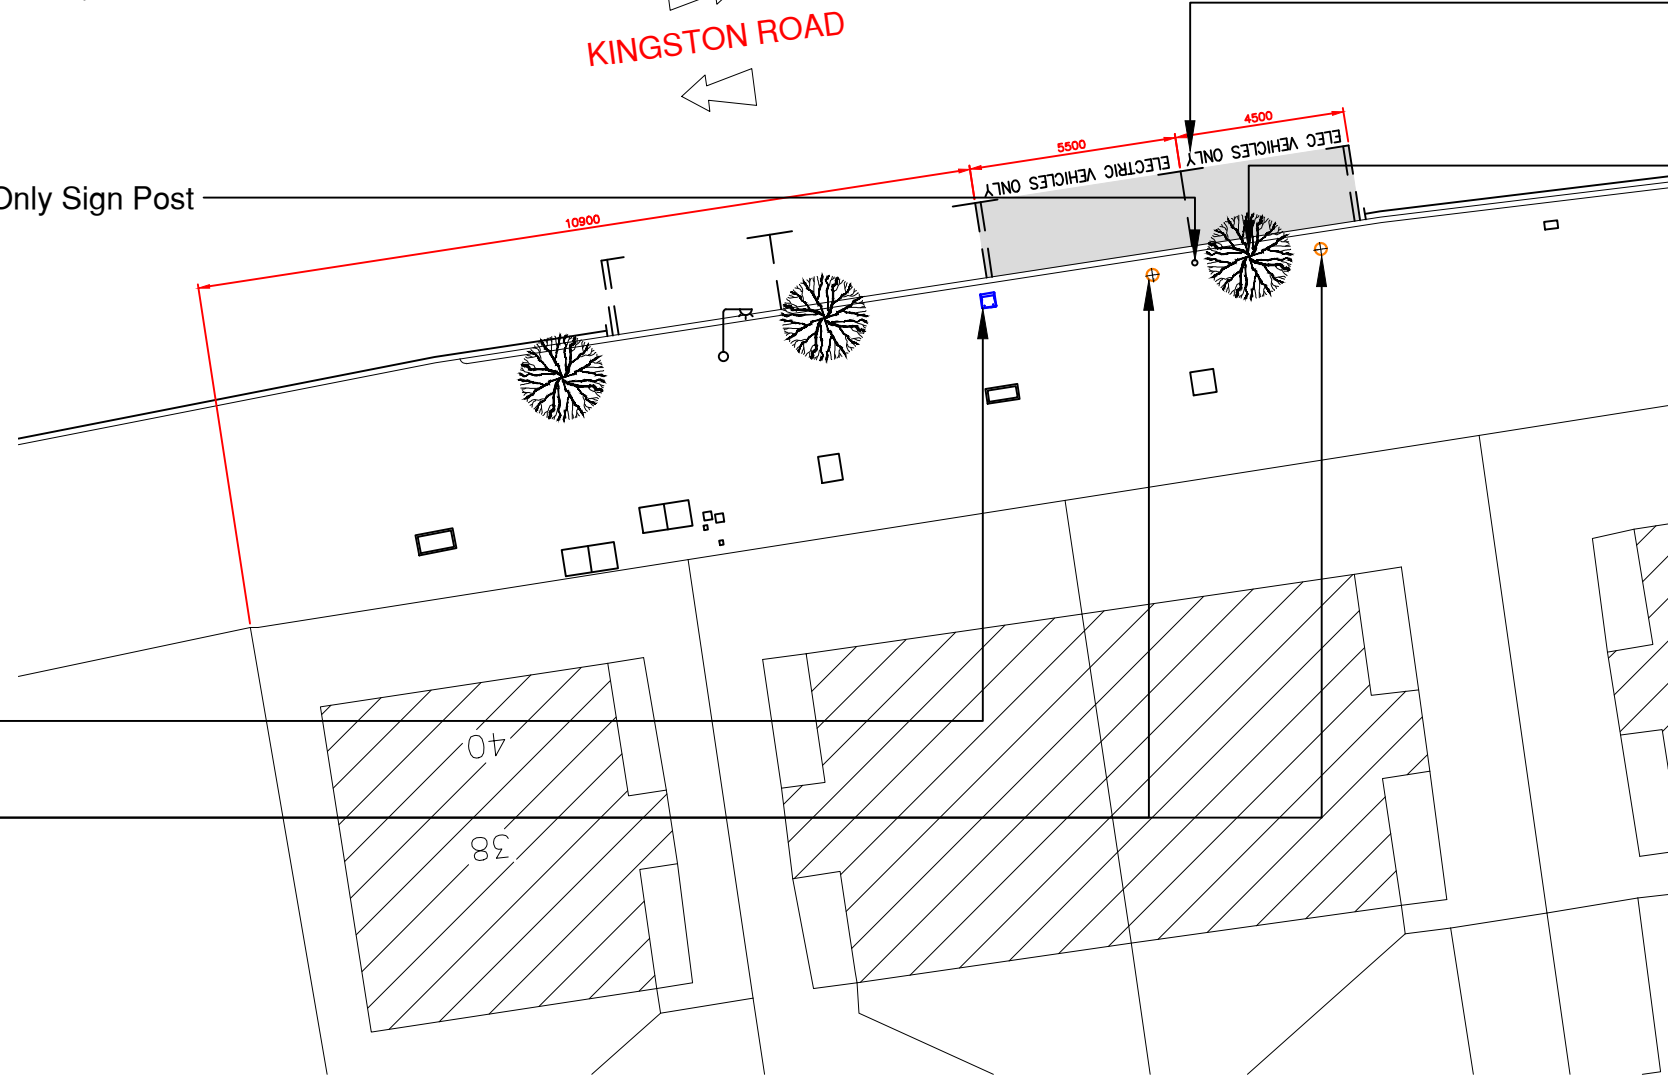

Install New Feeder Pillar

Install New Charging Points

SITE LOCATION PLAN - 1:1250

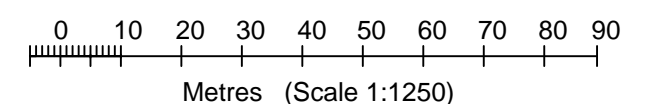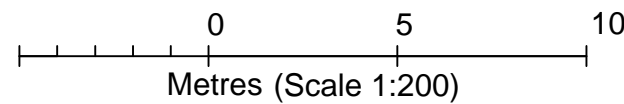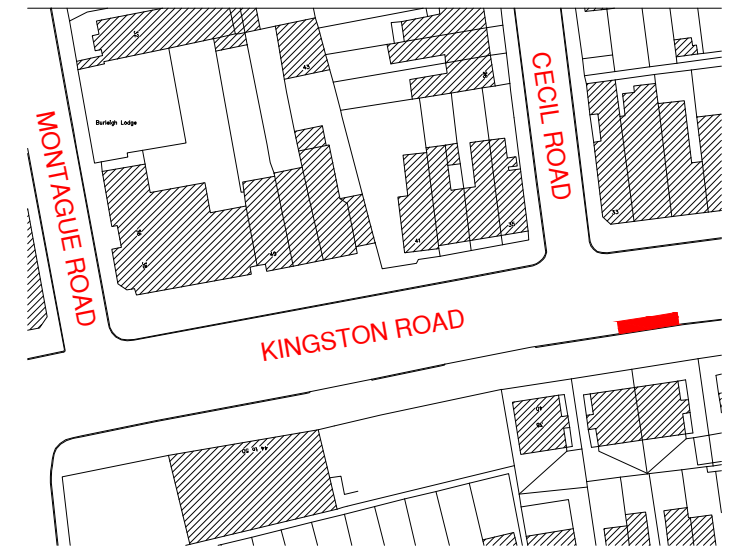

REV	DATE	BY	DESCRIPTION	CHK	APD
A	14/07/17	dds	Issued For Approval		

SSE
Enterprise
CONTRACTING

CLIENT
BLUEPOINT LONDON

ARCHITECT

SCALE 1:200	DATE JULY'17	DESIGN/DRAWN dds6699	CHECKED	APPROVED	SHT A3
----------------	-----------------	-------------------------	---------	----------	-----------

DRAWING No.
SL-010 Rev A

PROJECT
BPL CHARGING STATIONS

TITLE
TMO DRAWING
KINGSTON ROAD SITE 3
MERTON SW19 1JZ
EAST 525681, NORTH 170043