


Install New Feeder Pillar

Convert 11.55m of Existing Permit Holder/Pay & Display Parking and Install 2x5m Electric Vehicle Only Bays



Install Electric Vehicles Only Sign to Existing Post

Install New Charging Points

Remove Permit Holders/Pay & Display Sign Post

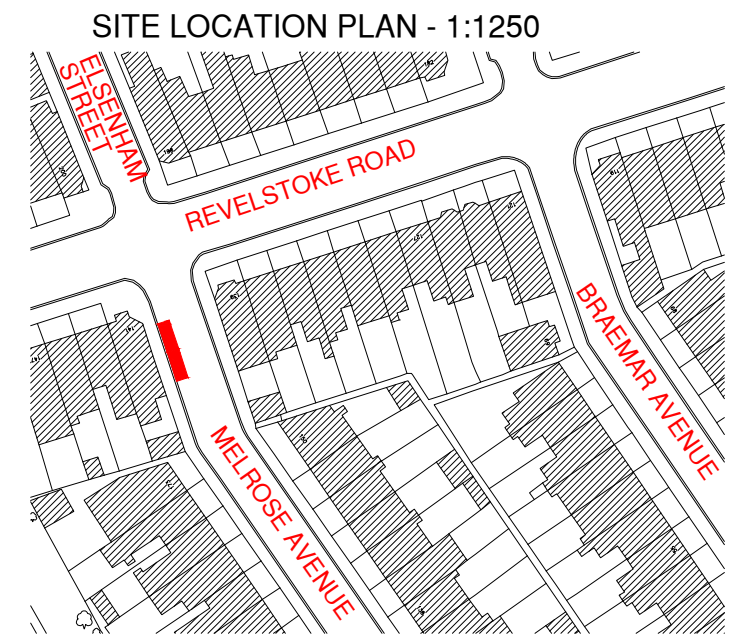

SITE LOCATION PLAN - 1:1250

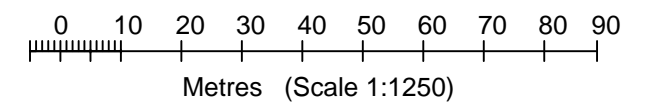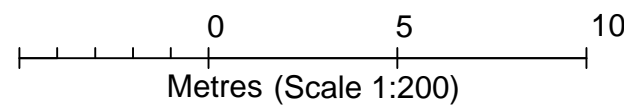

REV	DATE	BY	DESCRIPTION	CHK	APD
A	14/07/17	dds	Issued For Approval		

SSE
Enterprise
CONTRACTING

CLIENT
BLUEPOINT LONDON

ARCHITECT

SCALE 1:200	DATE JULY'17	DESIGN/DRAWN dds6700	CHECKED	APPROVED	SHT A3
----------------	-----------------	-------------------------	---------	----------	-----------

DRAWING No.
SL-010 Rev A

PROJECT
BPL CHARGING STATIONS

TITLE
TMO DRAWING
MELROSE AVENUE
MERTON SW19 8AU
EAST 524953, NORTH 172630