




Install New Charging Points

Install New Feeder Pillar

Install New Electric Vehicles Only Sign Post

Convert 10m of Existing Unrestricted Parking and Install 2x5m Electric Vehicle Only Bays

SITE LOCATION PLAN - 1:1250

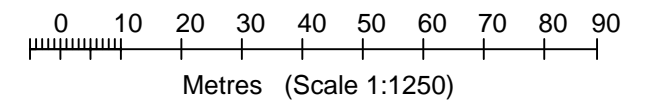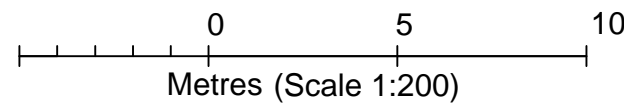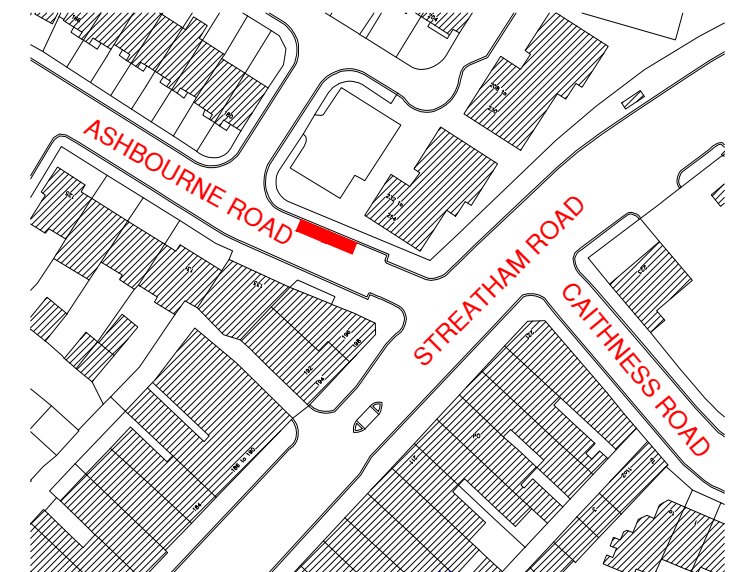

REV	DATE	BY	DESCRIPTION	CHK	APD
A	13/07/17	dds	Issued For Approval		



CLIENT BLUEPOINT LONDON					
ARCHITECT					
SCALE 1:200	DATE JULY'17	DESIGN/DRAWN dds6701	CHECKED	APPROVED	SHT A3
DRAWING No. SL-010 Rev A					

PROJECT BPL CHARGING STATIONS	
TITLE TMO DRAWING ASHBOURNE ROAD MERTON CR4 2DR EAST 528608, NORTH 170329	