


**KEY**

 PROPOSED ELECTRIC CHARGING POINT

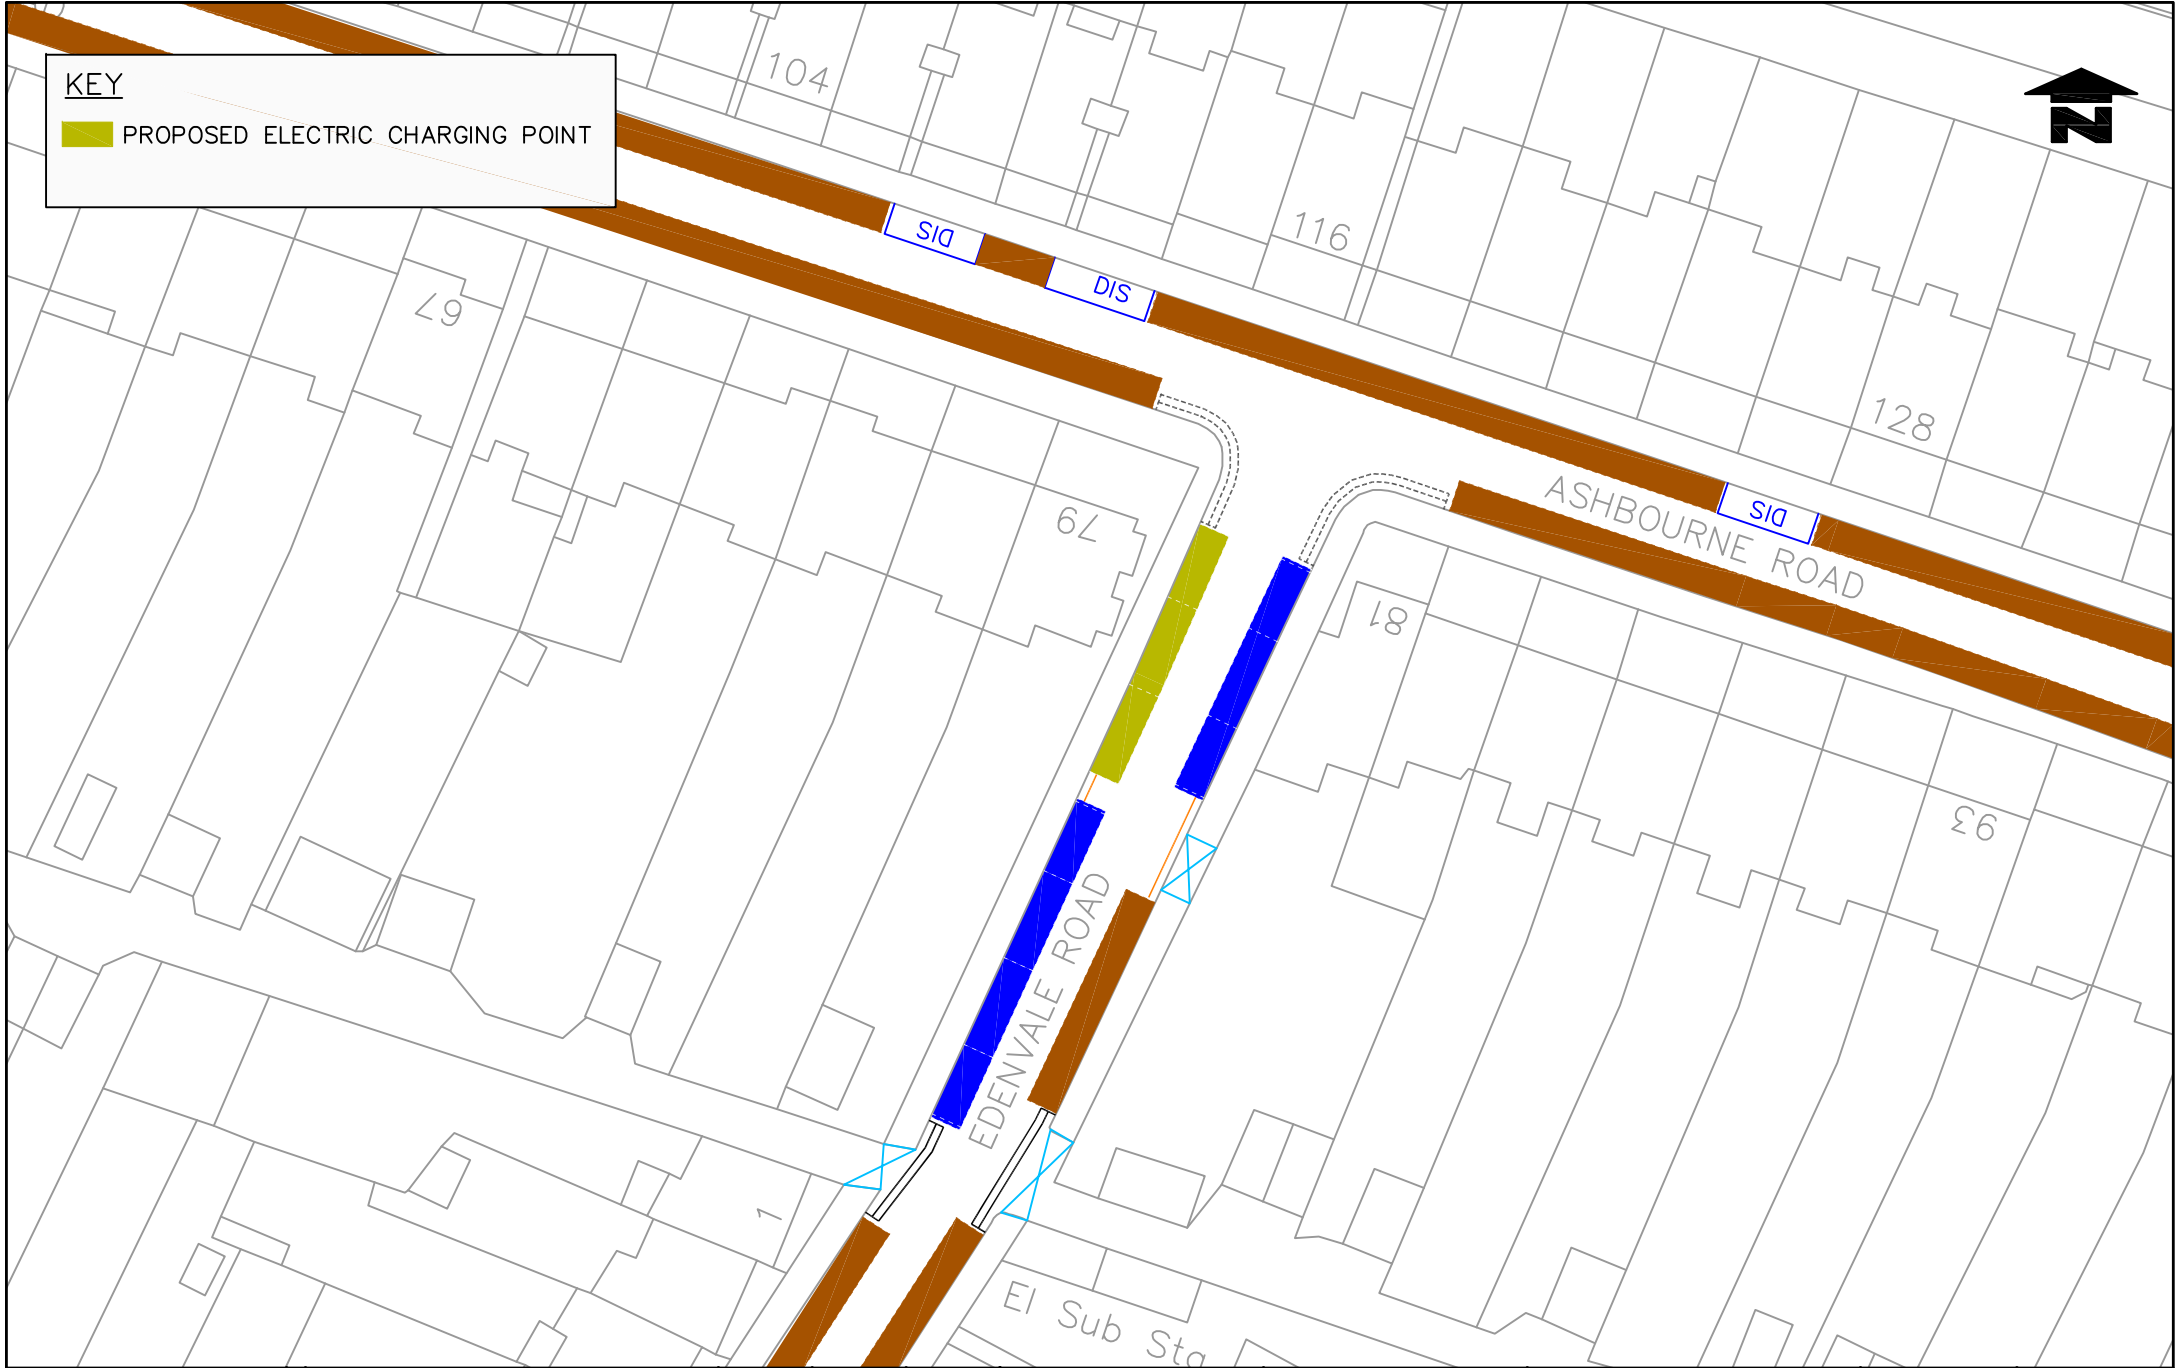

**Notes**  
Do not scale from this drawing

| Rev | Revisions | Drawn | Stg. | Date | Chkd. | Stg. | Date | App. | Stg. | Date |
|-----|-----------|-------|------|------|-------|------|------|------|------|------|
|     |           |       |      |      |       |      |      |      |      |      |
|     |           |       |      |      |       |      |      |      |      |      |
|     |           |       |      |      |       |      |      |      |      |      |
|     |           |       |      |      |       |      |      |      |      |      |



**Traffic & Highways**

Reproduced from/based upon the Ordnance Survey's 1:250 maps with the permission of the Controller of HMSO, Crown Copyright Reserved. Unauthorised reproduction infringes Crown copyright c and may lead to prosecution or civil liability.

Copyright © 1999 of Merton 100019259 2017

|             |      |          |
|-------------|------|----------|
| Drawn by    | Stg. | Date     |
| BC          |      | AUG 2017 |
| Checked by  | Stg. | Date     |
|             |      | AUG 2017 |
| Approved by | Stg. | Date     |
|             |      | AUG 2017 |

**PROJECT**  
ELECTRIC VEHICLE PARKING CONTROLS

**TITLE**  
EDENVALE ROAD ELECTRIC CHARGING POINTS



Merton Civic Centre  
London Road  
Morden, Surrey  
SM4 6DX  
www.merton.gov.uk

Drawing No. Z30-001-01

Revision -

Classification CONSULTATION

Scale 1:500