


**KEY**

 PROPOSED ELECTRIC CHARGING POINT

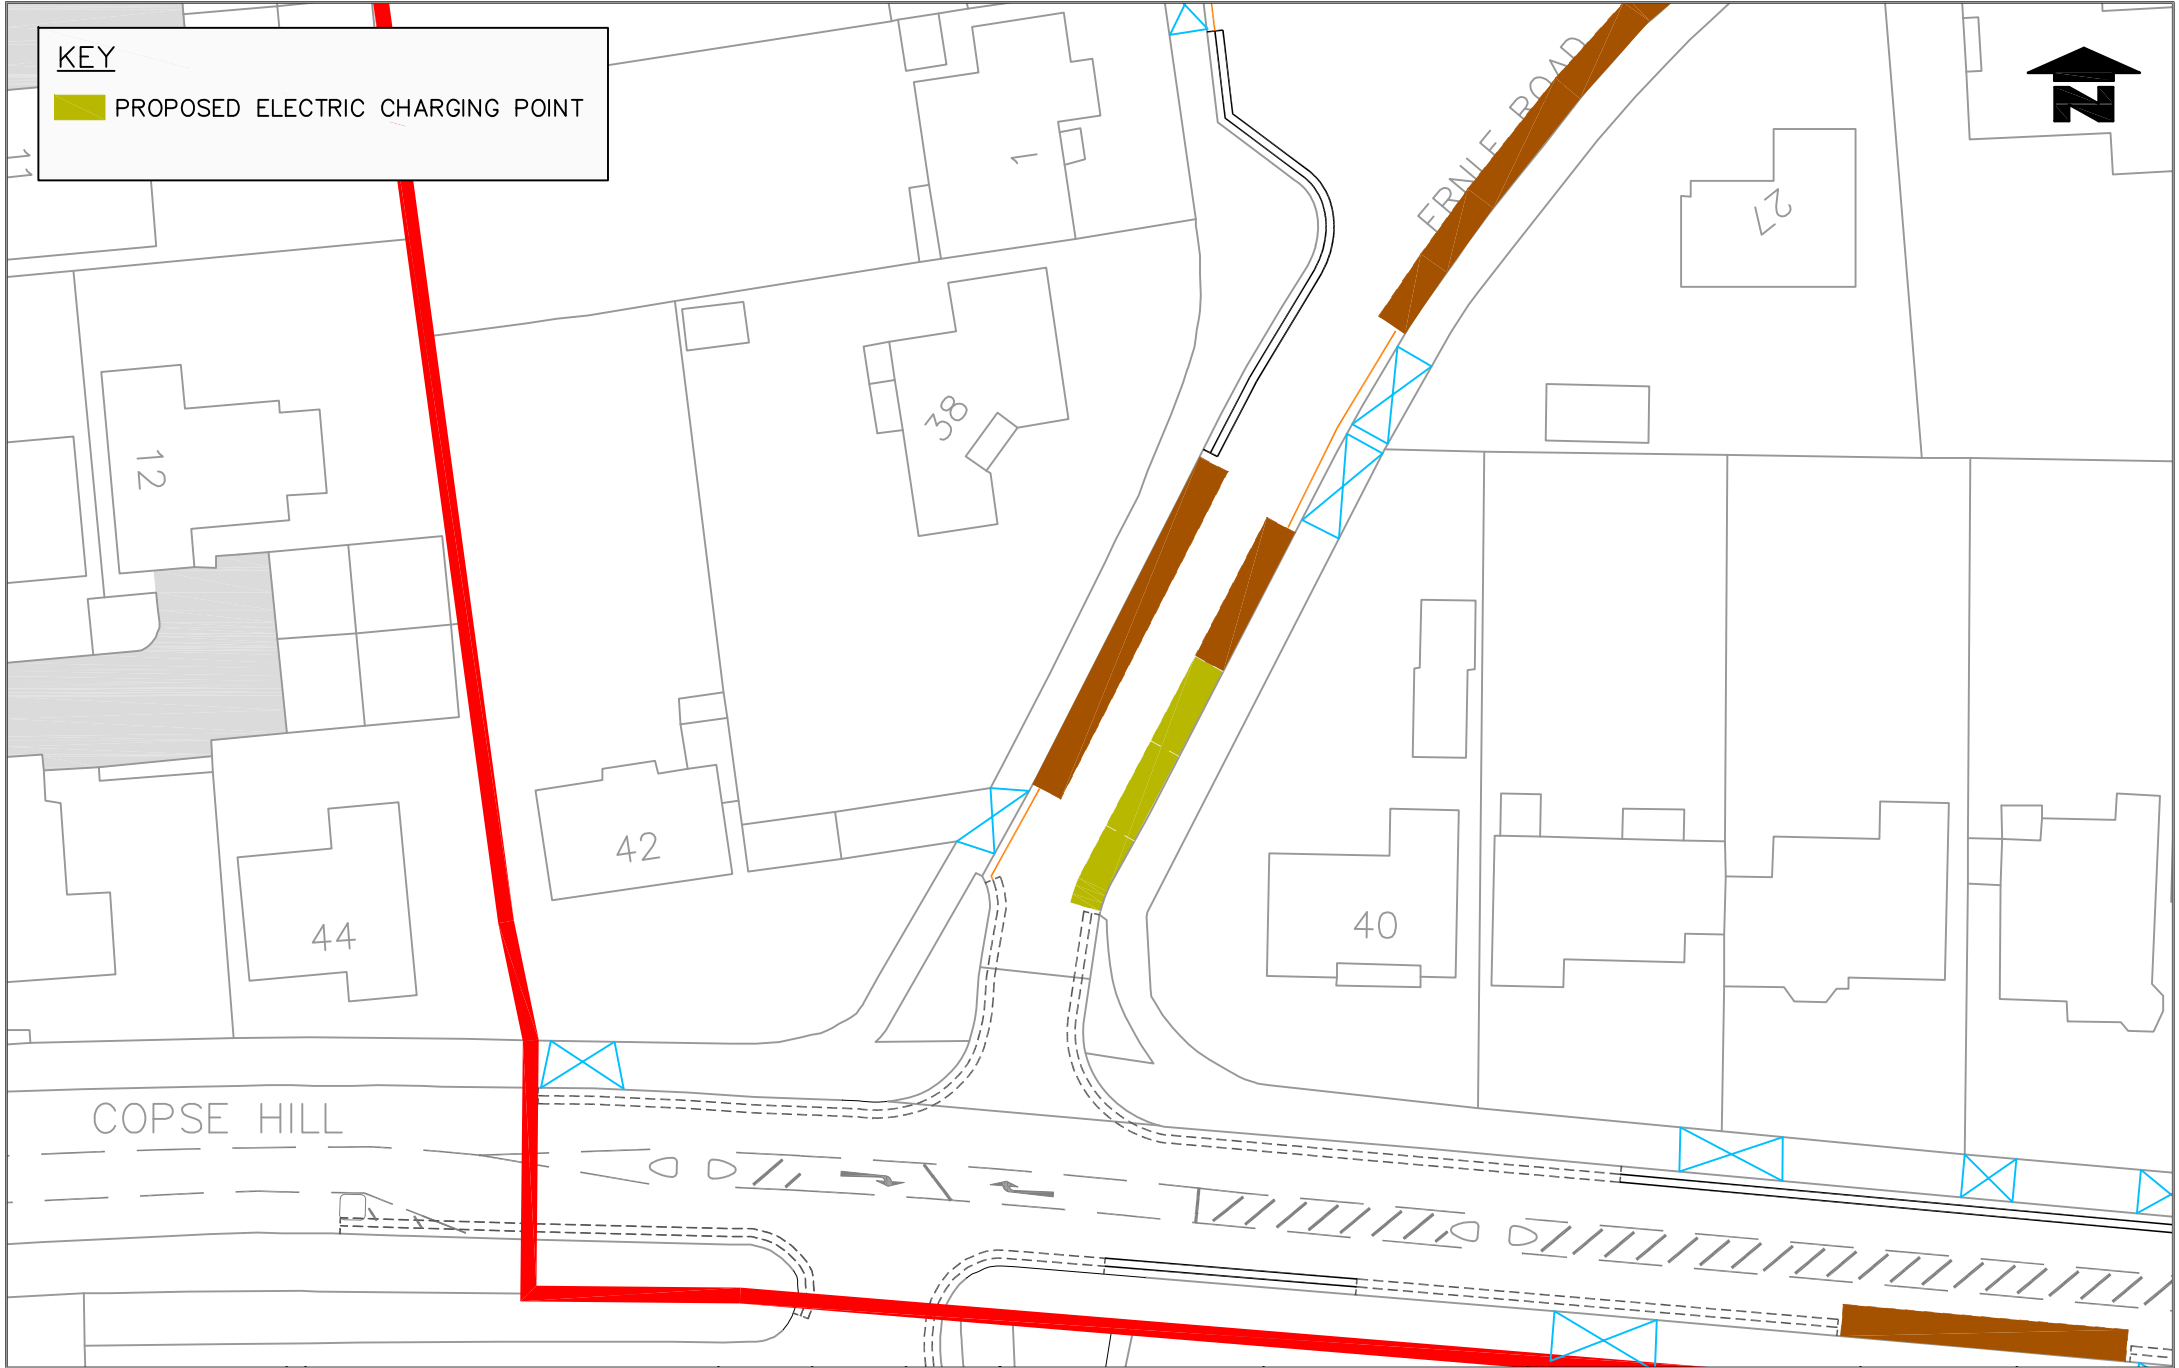

**Notes**  
Do not scale from this drawing

Rev	Revisions	Drawn	Stg.	Date	Chkd.	Stg.	Date	App.	Stg.	Date



TRAFFIC & HIGHWAYS

Reproduced from/based upon the Ordnance Survey's 1:250 maps with the permission of the Controller of Her Majesty's Stationery Office. Unauthorised reproduction infringes Crown copyright and may lead to prosecution or civil proceedings.  
EGRSOR Borough of Merton 100019259 2017

Drawn by BC	Stg.	Date AUG 2017
Checked by	Stg.	Date AUG 2017
Approved by	Stg.	Date AUG 2017

**PROJECT**  
ELECTRIC VEHICLE  
PARKING CONTROLS

**TITLE**  
ERNLE ROAD  
ELECTRIC CHARGING POINTS



Drawing No. Z30-001-01
Revision -
Classification CONSULTATION
Scale 1:500