












KEY


-  CROSSOVER
-  PAY & DISPLAY BAYS
-  FREE BAYS
- LC  LAMP POST
-  EXISTING POST
-  SINGLE YELLOW LINES
-  DOUBLE YELLOW LINES
-  ELECTRIC CHARGING POINTS

KEY - SIGN REFERENCE

-  = NOTES
-  = FIXING ARRANGEMENT
-  = NEW SIGN TYPE REFERENCE

LC = EXISTING LAMP COLUMN
 EP = EXISTING POST
 NP = NEW STANDARD POST

1. ALL SIGNS TO BE MOUNTED AT A DESIRED HEIGHT OF 2.3M ABOVE FOOTWAY. 2.1M ABSOLUTE MINIMUM.
2. ALL POSTS COMPLETE WITH FASTENED BASE PLATES. EXCESS POST ABOVE TOP OF SIGN/S TO BE TRIMMED. ALL POSTS FITTED WITH END CAPS.

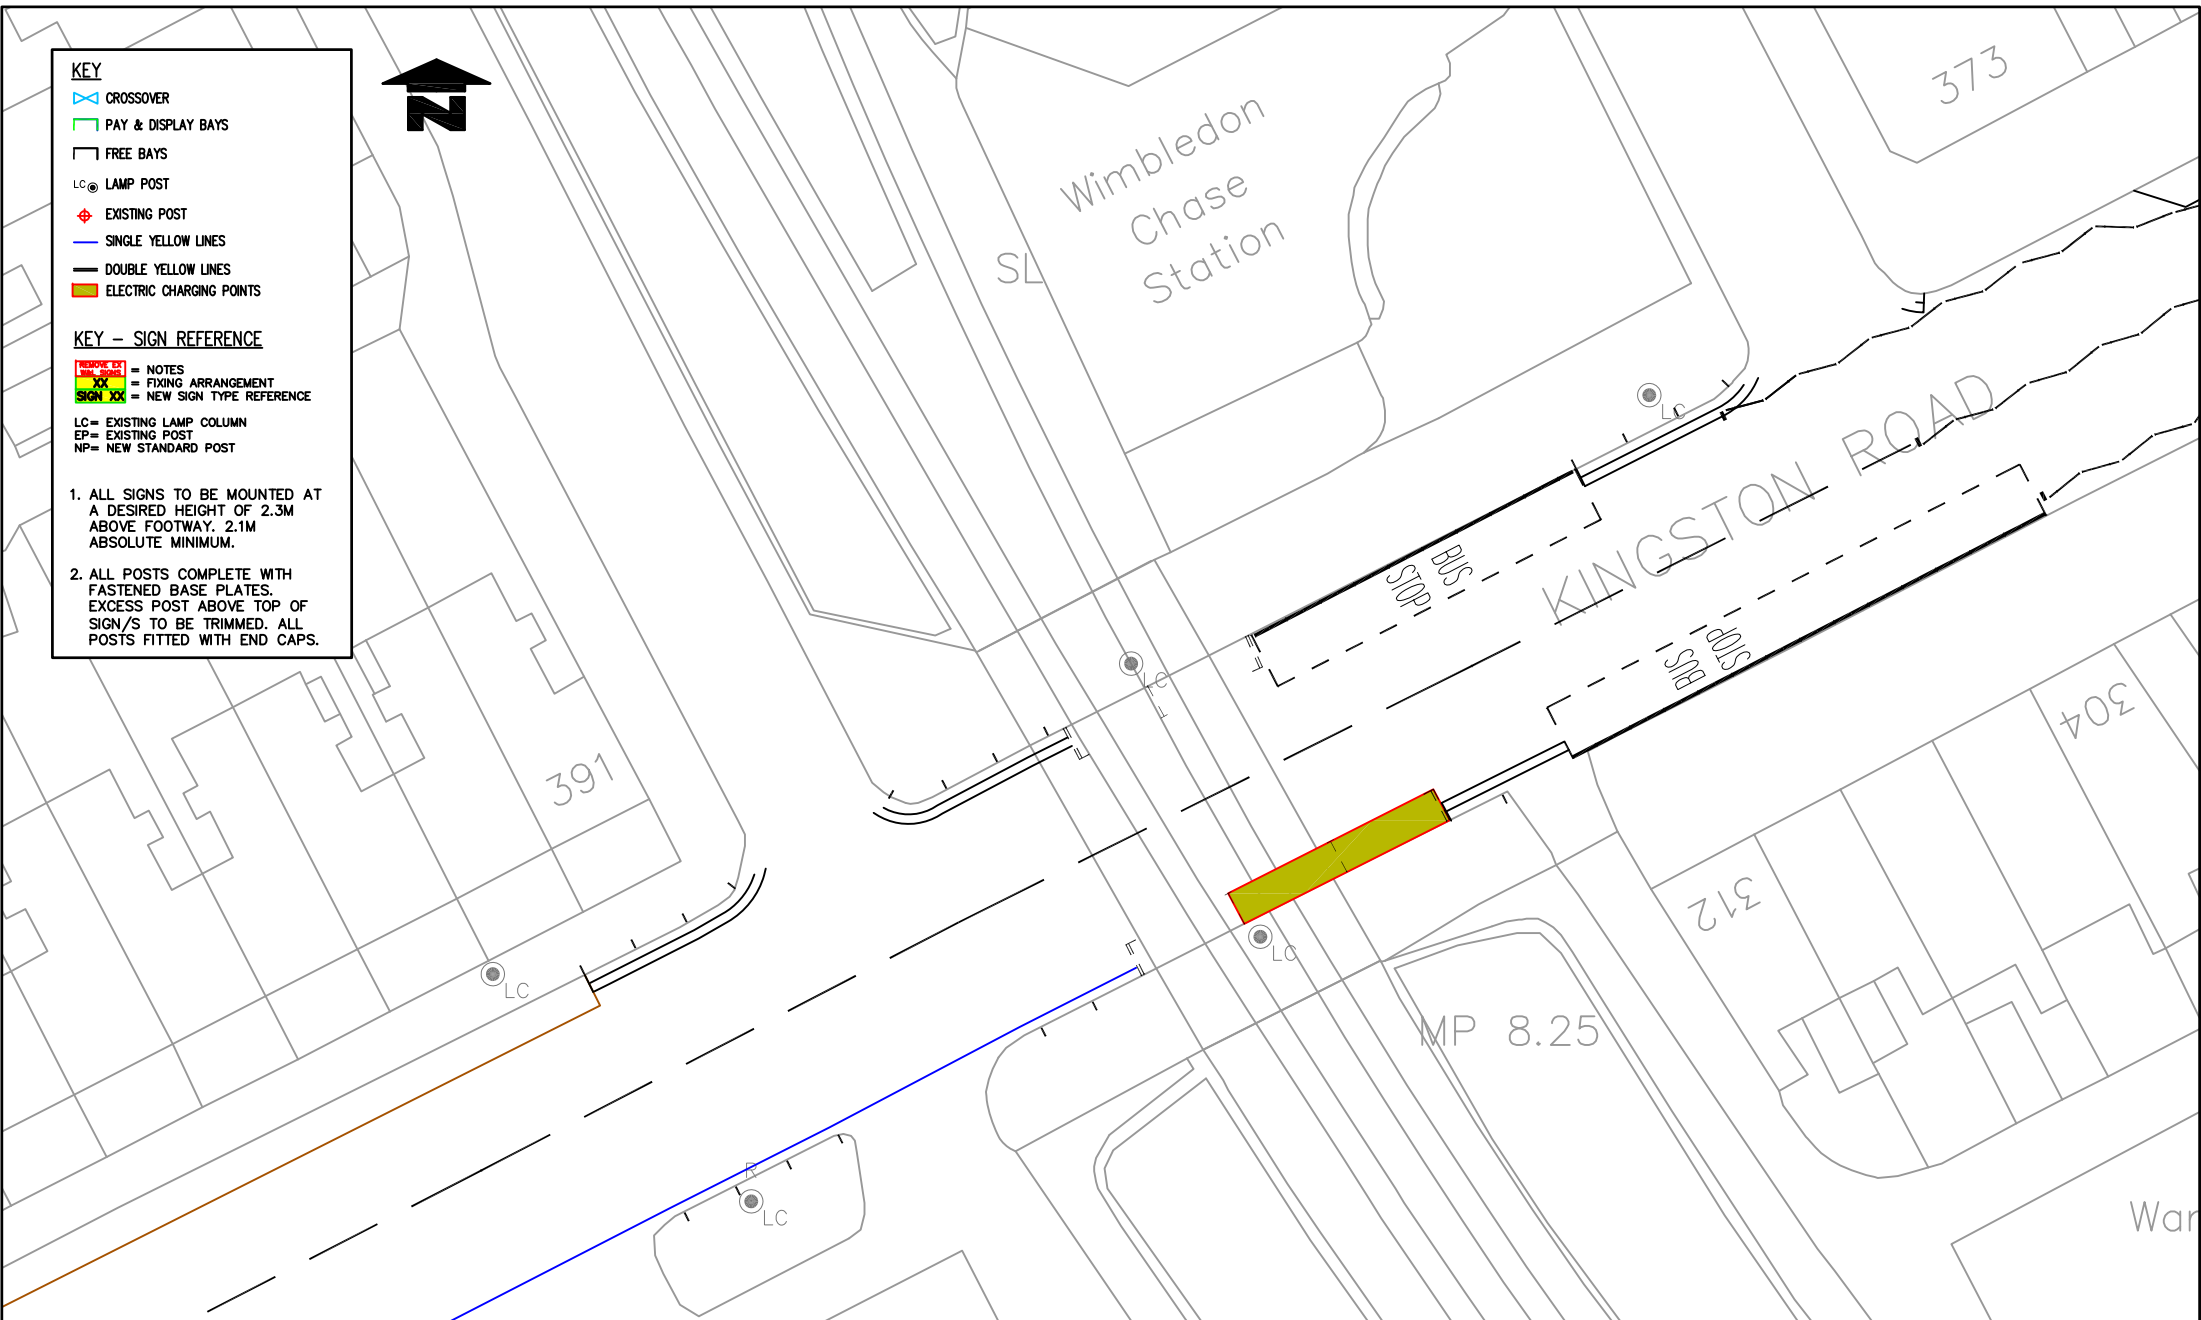

Notes

Rev	Date	Revisions	Drawn	Sg.	Date	CHKD	Sg.	Date	App.	Sg.	Date



TRAFFIC & HIGHWAYS

Reproduced from/based upon the Ordnance Survey's 1:2500 map with the permission of the Controller of H.M.S.O. Crown Copyright Reserved. Unauthorised reproduction infringes Crown copyright and may lead to prosecution or civil proceedings. London Borough of Merton 100019259 2017

Drawn by	Sg.	Date
SC	SC	JUN 17
Checked by	Sg.	Date
SC	SC	JUN 17
Approved by	Sg.	Date
SC	SC	JUN 17

PROJECT **PARKING CONTROLS**

TITLE **KINGSTON ROAD
ELECTRIC CHARGING POINTS**



Merton Civic Centre
 London Road
 Morden, Surrey
 SM4 6DX
www.merton.gov.uk

Drawing No.	Z30-001-01
Revision	
Classification	CONSULTATION
Scale	1:200