



Councillor Martin Whelton
Cabinet Member for Regeneration, Environment & Housing
Ph: 020 8545 3425
Email: martin.whelton@merton.gov.uk

Future Merton
London Borough of Merton
Merton Civic Centre
London Road
Morden SM4 5DX

Direct Line: 020 8545 3054
Fax: 020 8545 3038
Our Ref: 12356811
Date: 17 November 2017

Dear Business / Resident,

'REDISCOVER MITCHAM' TOWN CENTRE IMPROVEMENTS CARRIAGEWAY RE-SURFACING - PHASE 5

Proposed Works

As part of the construction works in Mitcham, certain carriageways will be re-surfaced. This will include the final parts of Holborn Way, Raleigh Gardens, Upper Green West and Western.

F M Conway Ltd will carry out the works on behalf of the Council.

Date and Time of Works

Works will be done in various stages commencing on the 4 December 2017, weather permitting. **See the plan overleaf showing these stages.**

- 4 Dec - Stage 1 - Western Road (eastbound) + Holborn Way (northbound)
- 5 Dec - Stage 2- Holborn Way (southbound) + Upper Green West (eastbound)
- 6-8 Dec - Stage 3 - Raleigh Grd (northbound) + Western Rd (westbound)

All works will be carried out between the hours of **9pm - 4am**.

Traffic Management and Access Arrangements

During the working hours, private access to properties will be maintained as far as practicable. In order that the works are carried out as quickly and as efficiently as possible, temporary lane and road closures, with traffic diversions and parking restrictions/suspensions, will be introduced with the appropriate signage. "No Parking" cones and signs may also be in place to indicate the areas where and when parking is prohibited. It must be noted that whilst the restrictions are in place, illegally parked vehicles will be removed.


Private vehicle access to Glebe Court may be allowed at certain times ONLY, if considered to be suitable and safe by the construction supervisor. Heavy goods vehicles will NOT be permitted at any time due to restricted access.

Further Information and Contact Details for the Works

The people looking after these works are:

Craig Young	FM Conway Ltd, Resurfacing	07880 097 117 / 020 8636 8822
James Geeson	Merton Council Engineer:	020 8545 3054

FM Conway will erect information boards on site and advance traffic warning signs on all main approaches. Their staff will be able to update you on the progress as the works proceed. Please do not hesitate to ask the staff on site should you require any assistance. Merton Council and F M Conway Ltd apologise in advance for any inconvenience caused.

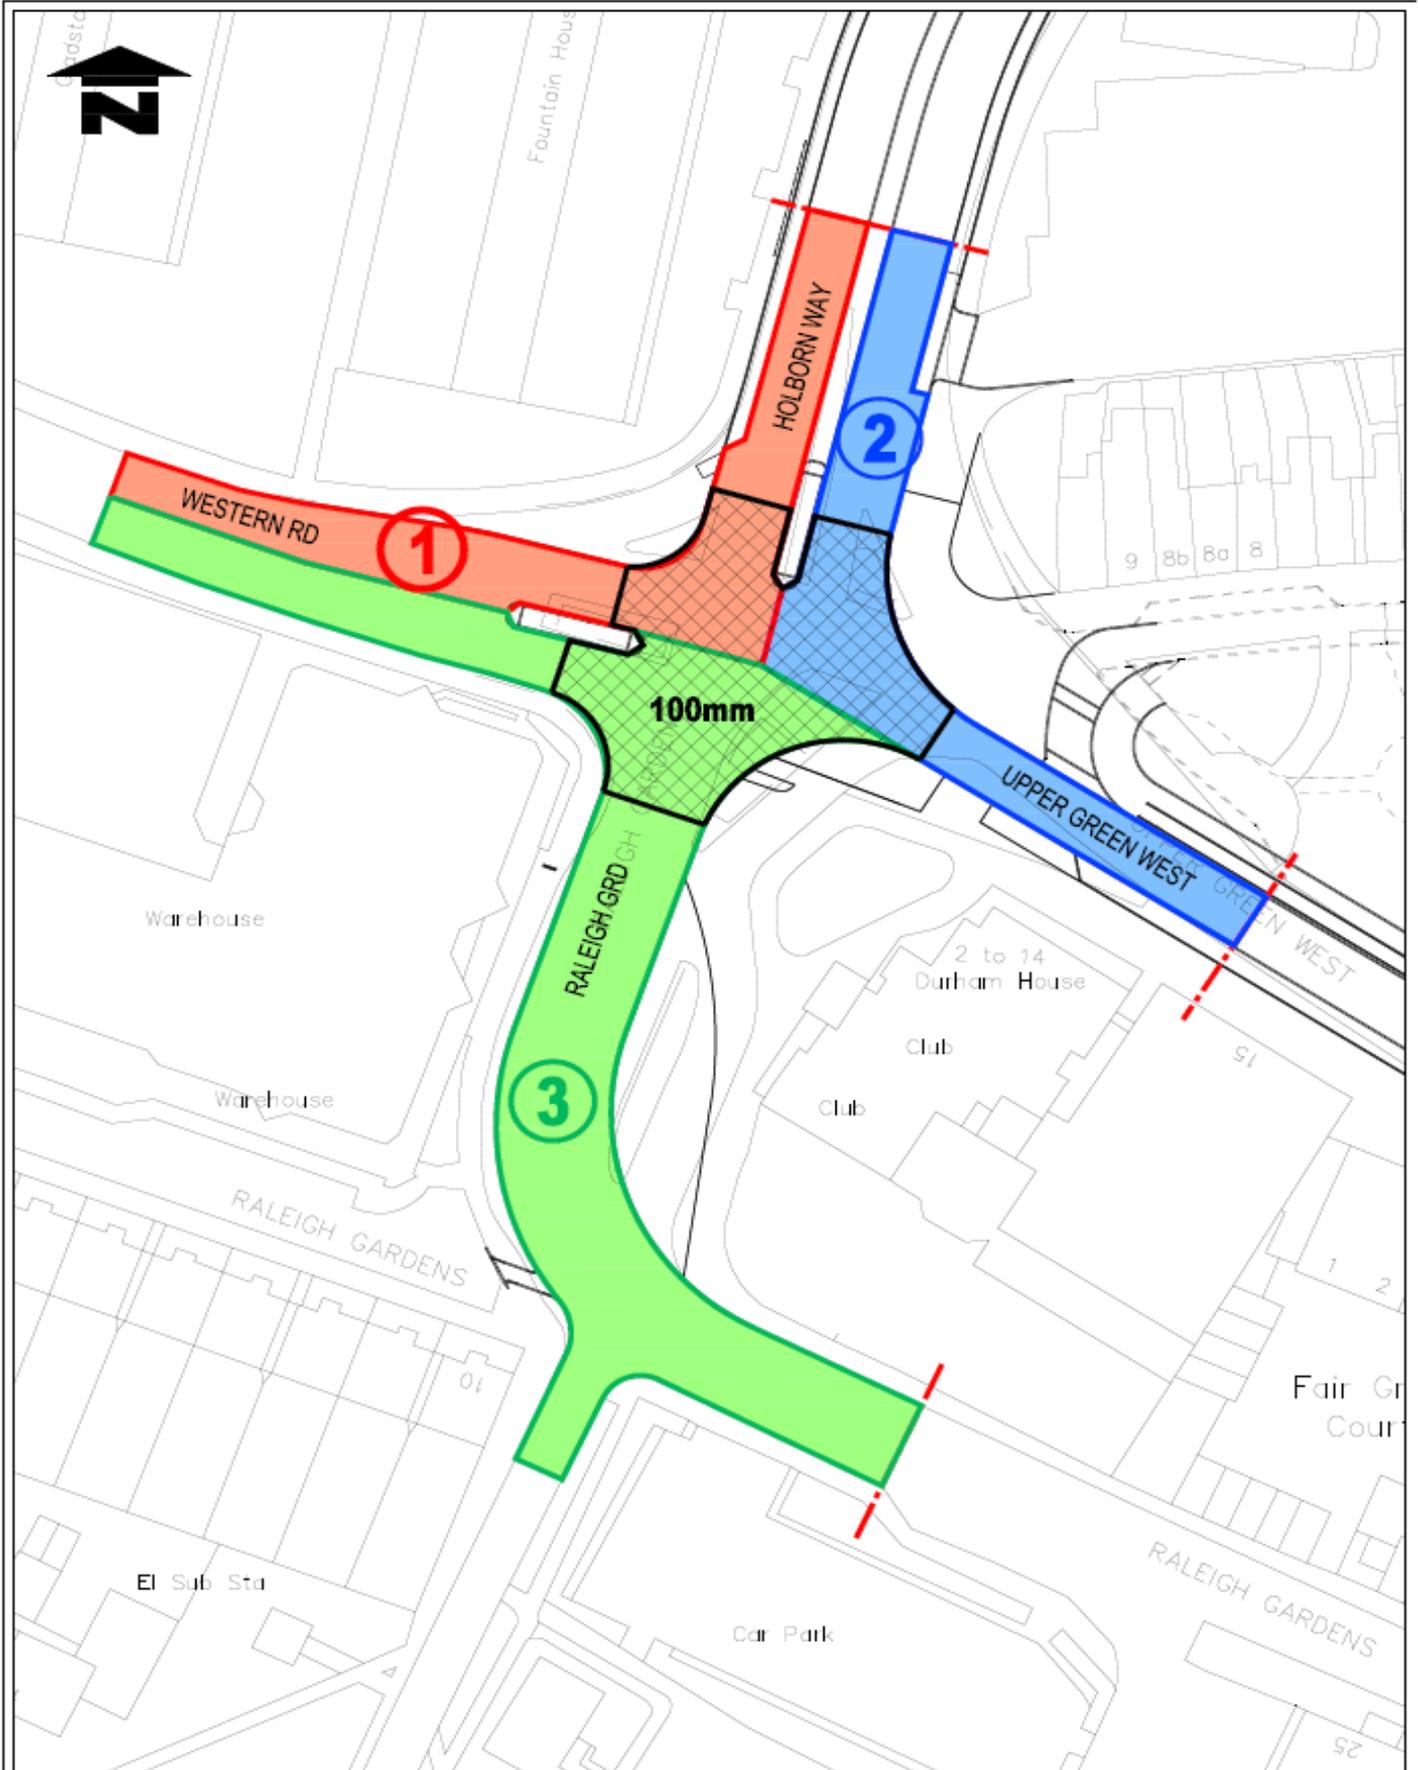

<p>Notes Do not scale from this drawing</p>	<p>Registered Trade/Label and the Creation Stage/ 1:500 scale with the purpose of the Council of Merton. Drawn/Checked/Approved. Unpublished information cannot be copied or used without the permission of the Council of Merton. (www.merton.gov.uk)</p>		<p>PROJECT REDISCOVER MITCHAM Mitcham Town Centre</p>	<p>merton Merton Civic Centre London Road Morden, Surrey SM4 5DX www.merton.gov.uk</p>	<p>Drawing No. Z91-12-00-17</p>
	<p>Drawn by JD</p> <p>Checked by JD</p> <p>Approved by JD</p>	<p>Date 09/01/17</p> <p>Date 09/01/17</p> <p>Date 09/01/17</p>	<p>TITLE Phase 2-6 Phase 5 Surfacing Stages</p>		<p>Revision</p> <p>Client/Name</p> <p>Date 1:500</p>