


**KEY**

 PROPOSED ELECTRIC CHARGING POINT

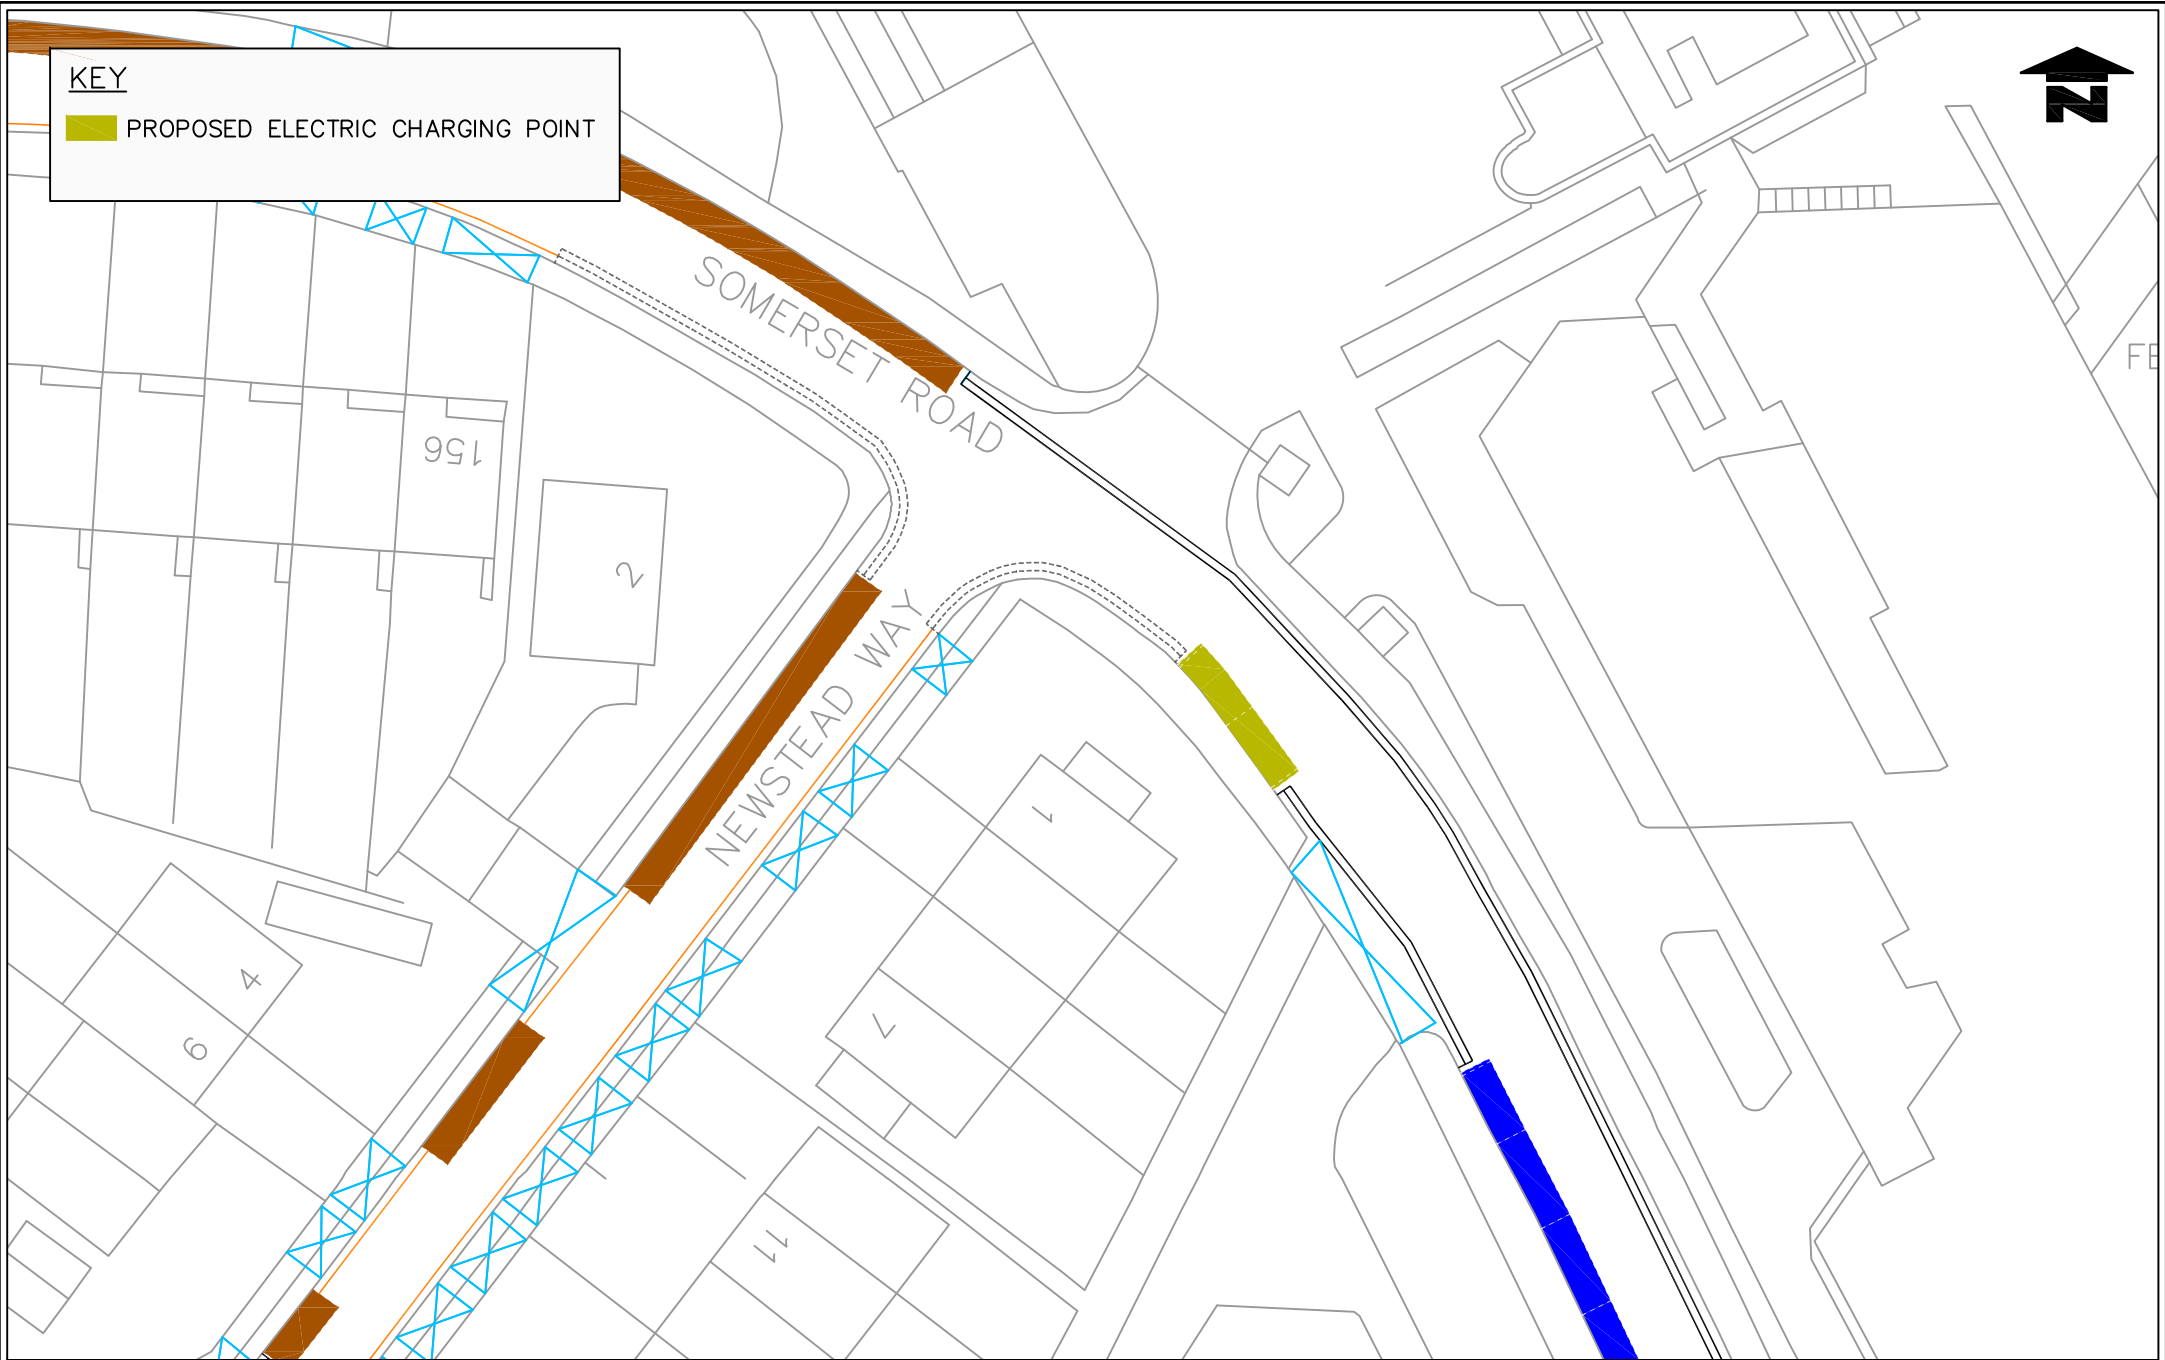

**Notes**  
Do not scale from this drawing

Rev.	Revisions	Drawn	Stg.	Date	Chkd.	Stg.	Date	App.	Stg.	Date



TRAFFIC & HIGHWAYS

Reproduced from/based upon the Ordnance Survey's 1:250 maps with the permission of the Controller of HMSO. Crown Copyright Reserved. Unauthorised reproduction infringes Crown copyright and may lead to prosecution or civil proceedings.  
EGRSOR Borough of Merton 100019259 2017

Drawn by	Stg.	Date
BC		AUG 2017
Checked by	Stg.	Date
		AUG 2017
Approved by	Stg.	Date
		AUG 2017

**PROJECT**  
ELECTRIC VEHICLE  
PARKING CONTROLS

**TITLE**  
SOMERSET ROAD  
ELECTRIC CHARGING POINTS

  
Merton Civic Centre  
London Road  
Morden, Surrey  
SM4 5DX  
www.merton.gov.uk

Drawing No. Z30-001-01  
Revision -  
Classification CONSULTATION  
Scale 1:500