


**KEY**

PROPOSED ELECTRIC CHARGING POINT

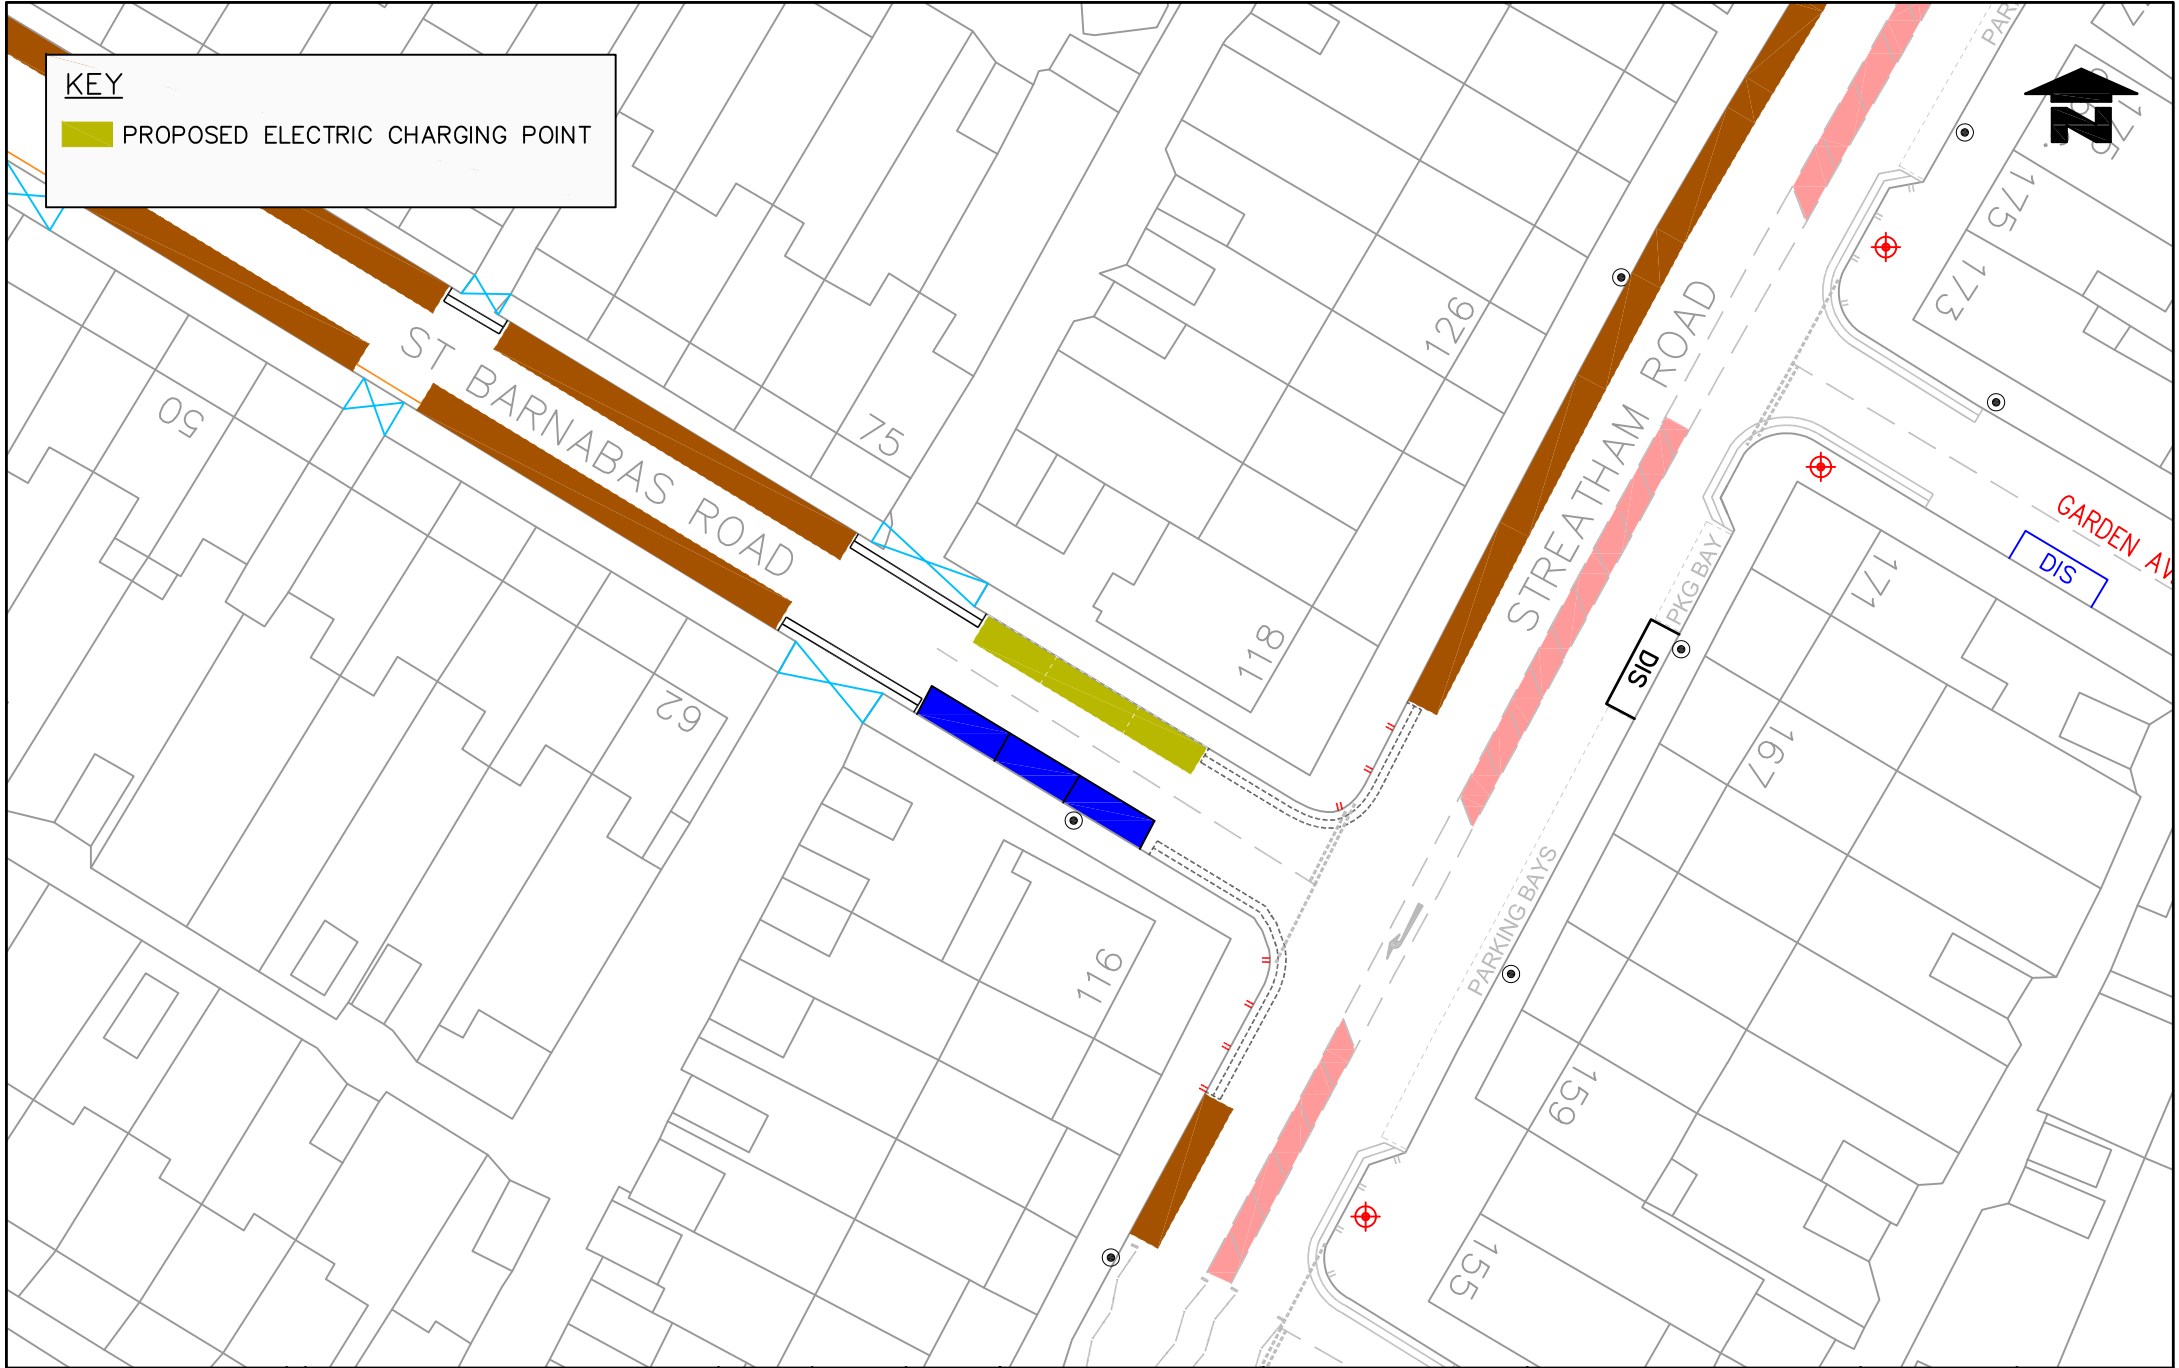

**Notes**  
Do not scale from this drawing

Rev	Revisions	Drawn	Slg.	Date	Chkd.	Slg.	Date	App.	Slg.	Date

**Sustainable Communities**  
environment & regeneration

**TRAFFIC & HIGHWAYS**

Reproduced from/based upon the Ordnance Survey's 1:250 maps with the permission of the Controller of H.M.S.O. Crown Copyright Reserved. Unauthorised reproduction infringes Crown copyright and may lead to prosecution or civil proceedings.  
EGRS08 Borough of Merton 100019259 2017

Drawn by	Slg.	Date
BC		AUG 2017
Checked by	Slg.	Date
		AUG 2017
Approved by	Slg.	Date
		AUG 2017

**PROJECT**  
ELECTRIC VEHICLE  
PARKING CONTROLS

**TITLE**  
ST BARNABAS ROAD  
ELECTRIC CHARGING POINTS

**merton**

Merton Civic Centre  
London Road  
Morden, Surrey  
SM4 5DX  
www.merton.gov.uk

Drawing No. Z30-001-01

Revision -

Classification CONSULTATION

Scale 1:500