


**KEY**

 PROPOSED ELECTRIC CHARGING POINT

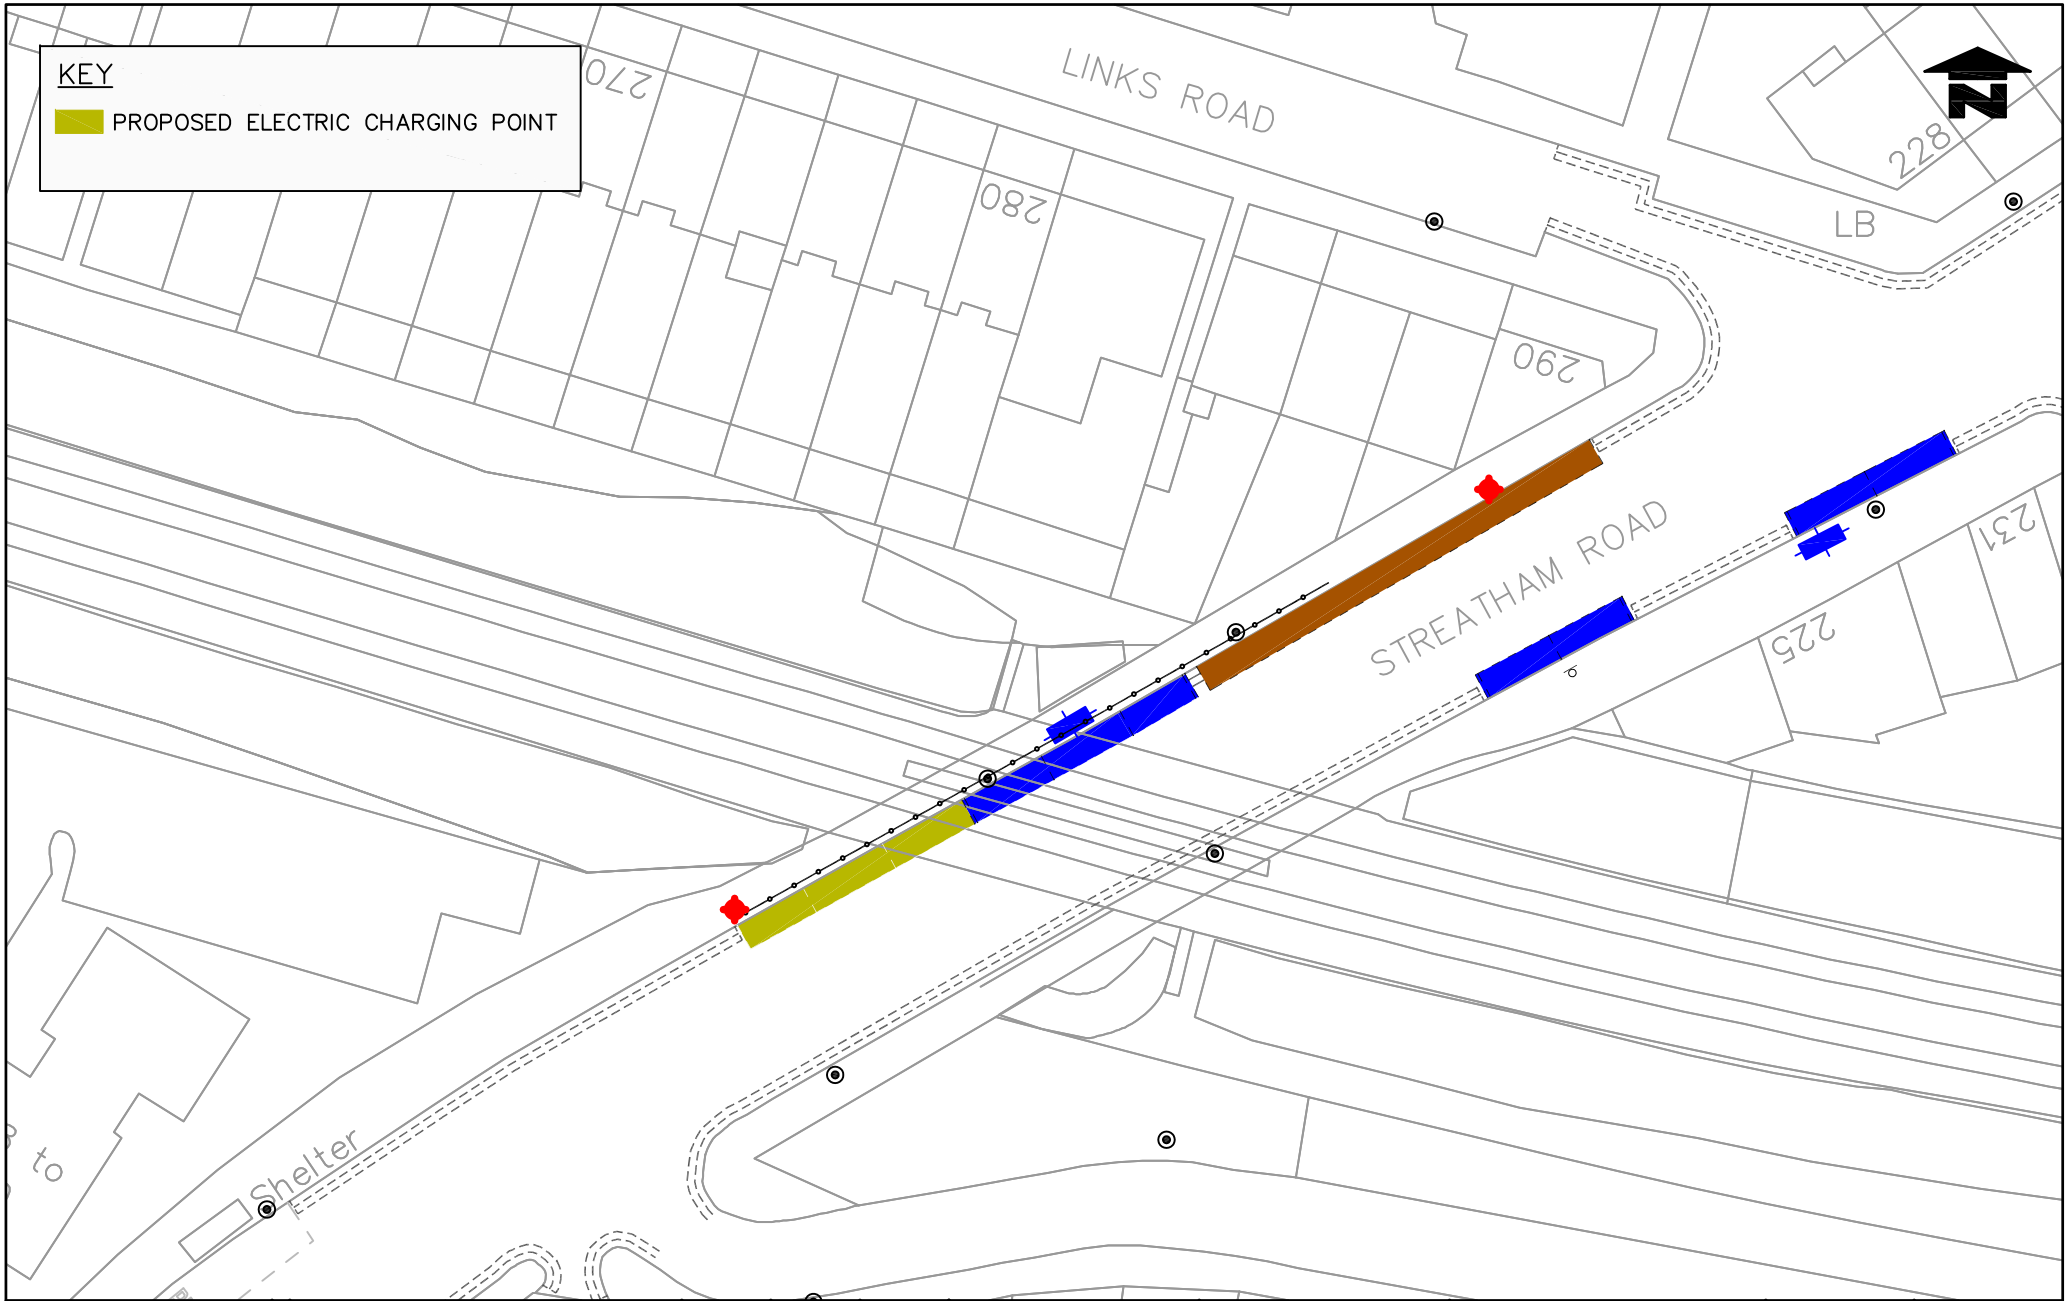

**Notes**  
Do not scale from this drawing

Rev.	Revisions	Drawn	Stp.	Date	Checkd.	Stp.	Date	App.	Stp.	Date



**TRAFFIC & HIGHWAYS**

Reproduced from/based upon the Ordnance Survey's 1:250 maps with the permission of the Controller of H.M.S.O., Crown Copyright Reserved. Unauthorised reproduction infringes Crown copyright and may lead to prosecution or civil proceedings.  
London Borough of Merton 100019259 2017

Drawn by BC	Stp.	Date AUG 2017
Checked by	Stp.	Date AUG 2017
Approved by	Stp.	Date AUG 2017

**PROJECT**  
ELECTRIC VEHICLE  
PARKING CONTROLS

**TITLE**  
STREATHAM ROAD  
ELECTRIC CHARGING POINTS



Merton Civic Centre  
London Road  
Morden, Surrey  
SM4 5DX  
www.merton.gov.uk

Drawing No.  
Z30-001-01

Revision  
-

Classification  
CONSULTATION

Scale  
1: 500