

The restrictions and the Order will be in place for a maximum of 18 months. Anyone can object and make representations within the first six months (the statutory/formal consultation period) of the experimental Order coming into force and the implementation of the works. Consultees are encouraged to make their comments at least 3 months **after** implementation. Consultees will have 6 months to respond to the consultation. All representations will be considered prior to making a final decision which could include its removal, making some modifications or making it permanent.

Additional notices will also be erected within the vicinity of the proposals to inform residents and road users of the start of the restrictions and the statutory consultation

All available information including updates will be posted on the website. <https://www.merton.gov.uk/covid-19-transport-projects>

All representations must be made online using the above link. Please note that you may not be able to submit any comments until mid-October 2020. A response will **not be** made until the consultation is concluded and a final decision is made. The Council will monitor the situation and will make the appropriate adjustments if and when necessary.

To apply for exemptions

Exemptions will be given to residents, teachers and special needs children. Residents and teachers **MUST** register with the Council to qualify for the exemption. Carers visiting residents who live in the road will also be exempt if their registration details are logged with the Council. However, we respectfully request that, if possible, visitors arrange their visits outside the restricted hours.

All residents affected by the new school streets will receive a separate letter advising you on how to apply. You will be given detailed instructions on

how to make your application for the exemption and once you have completed your application, your vehicle will be covered immediately. You can check the website for updates.

ENFORCEMENT

During the restrictions, enforcement will be carried out using cameras. However, please note that full enforcement will not be carried out until residents are given the opportunity to apply for exemptions. We do apologise for the short notification and the fact that the exemption process will not be available immediately but we believe that starting the process will have some benefits.

RAYNES PARK WARD COUNCILLORS

Cllr Adam Bush
Phone - 0208 545 3396
Email: adam.bush@merton.gov.uk

Cllr **Omar Bush**
Phone - 0208 545 3396
Email: omar.bush@merton.gov.uk

Cllr Stephen Crowe
Phone - 07931 650 424
Email: stephen.crowe@merton.gov.uk

Cabinet Member for Regeneration, Housing and Transport.

Cllr Martin Whelton
Phone: 020 8545 3425
Email: martin.whelton@merton.gov.uk

Adam Bush
Omar Bush
Stephen Crowe

INTRODUCTION

As part of the Council's objective to reduce congestion, pollution, risk of collisions and provide a safe environment within the vicinity of schools, the Council has a rolling road safety and accessibility programme. Measures that are often implemented include 'school keep clear' zig-zag road markings to prevent drivers parking close to the school gates and to improve sightlines; localised 20mph speed zones with accompanying traffic calming measures and road safety education. These measures have been very successful in most areas, as there has been an improvement in perception of safety. Although these measures have been successful in ensuring access and safety, the level of congestion, risk and air quality outside the schools remain a concern. The contributing factor is the high localised volume of vehicular traffic within the vicinity of schools often generated by parents / carers of pupils attending the school.

PROPOSAL

To improve safety, active travel and air quality, and in response to Covid-19 pandemic, the Council intends to restrict motorised access in and out of the identified roads that accommodate school pedestrian gates during the morning school opening and afternoon school closing periods under an Experimental Traffic Management Order (ETMO). During these periods, the road will predominately be a 'pedestrian and cycle only' zone. Residents who live in the affected roads will be allowed access as will staff who are based at the school; those with special needs children who need to be driven to school would also be exempt. Those who are exempt must register with the Council; exemptions would be subject to meeting the appropriate criteria.

The appropriate signs will be in place to inform all motorists of the hours of closure.

The restrictions will be enforced by a camera.

The surrounding roads will be enforced against obstructive / illegal parking.

This measure is introduced to protect children and we would appreciate your assistance and support.


It is appreciated that this may cause some inconvenience and where possible the Council will endeavour to accommodate residents; however, for the scheme to be a success, the Council would require the cooperation of the school, parents and residents. We ask that the school and residents support our proposals and rearrange certain activities such as deliveries and receiving visitors outside the identified hours during each school term.

Consultation process

The proposed measure will be introduced shortly and will operate term times only during the published hours under an Experimental Traffic Management Order.

The Experimental Traffic Management Order will allow the Council to implement the restrictions during the consultation period.

- It allows the Council to assess and monitor the restriction and its impact.
- It will enable the residents and other road users to experience the restrictions thereby allowing them to make informed comments.

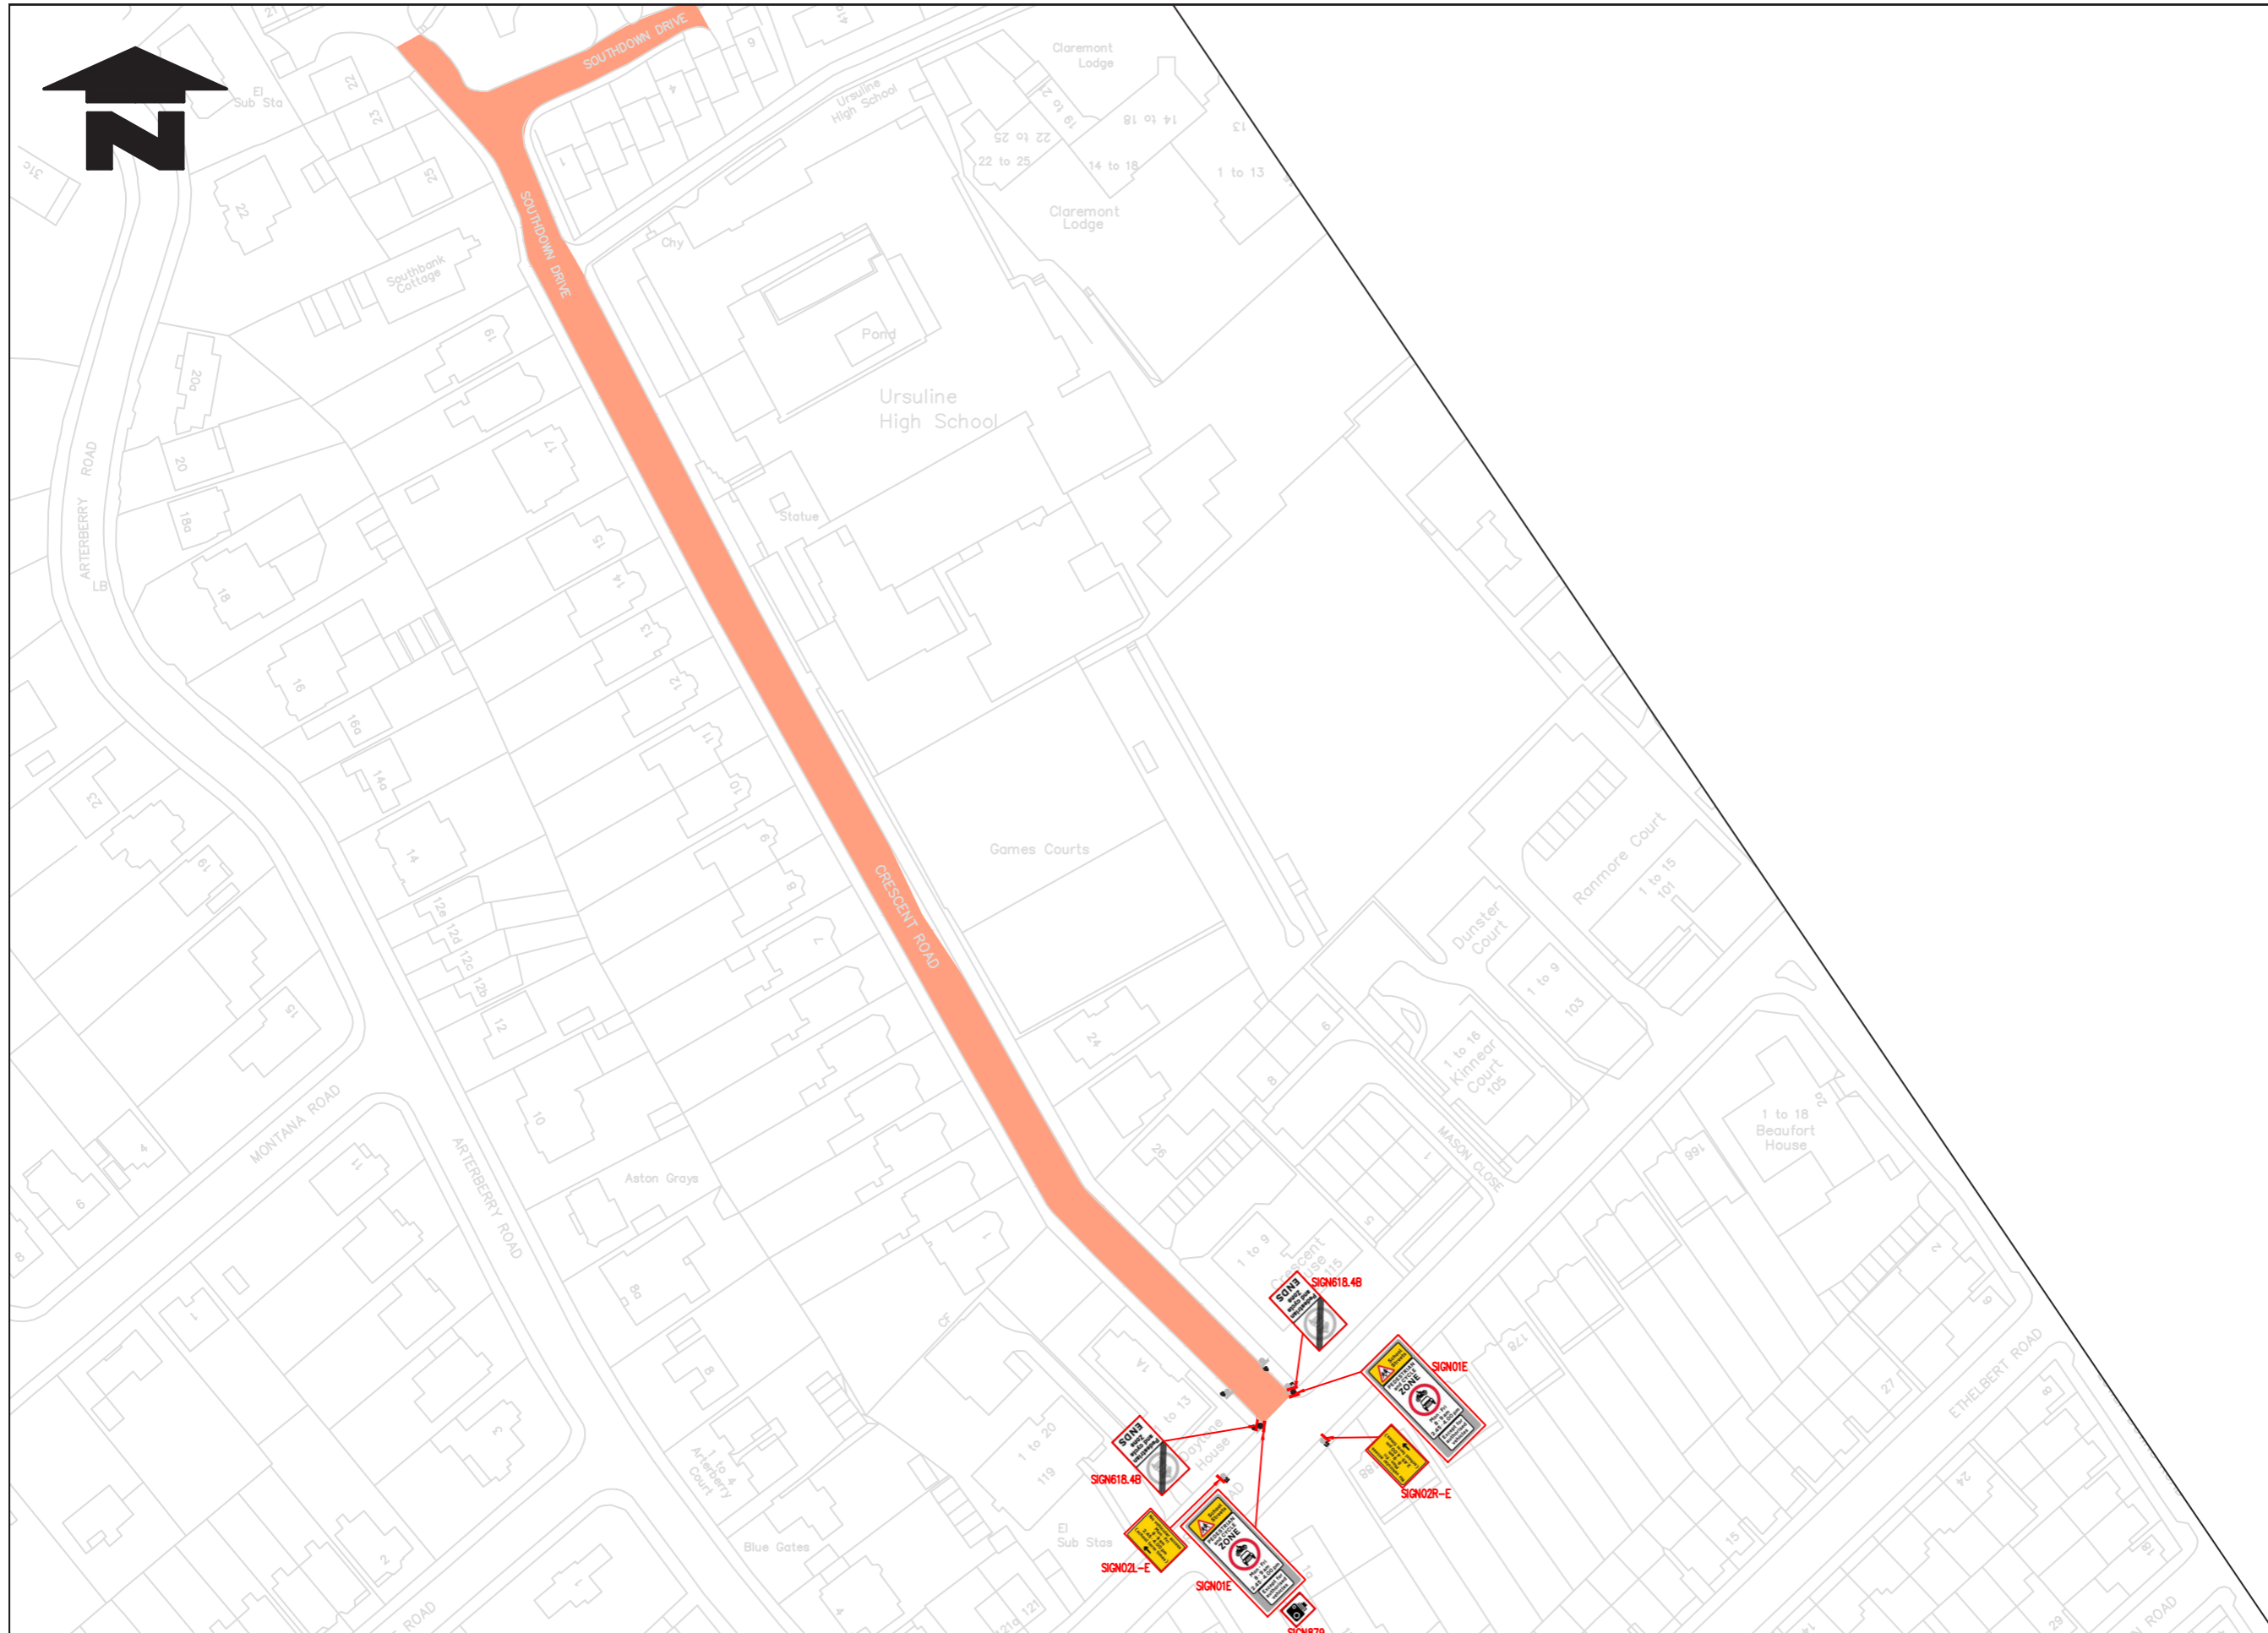

NOTES

1. ALL POSTS FOR SIGN REFS SIGN01* TO BE 89MM DIA, GALVANISED, 4MM THK, 5.0M LONG, C/W BASE PLATE & CAPS.
2. ALL POSTS FOR SIGN REFS SIGN02* TO BE 76MM DIA, GALVANISED, 3.2MM THK, 3.5M LONG, C/W BASE PLATE & CAPS
3. ALL ZONE ENTRY SIGNS TO BE ROTATED/TWISTED AS INDICATED.

KEY

- EX LAMP COLUMN
- EX POST & SIGN
- EX ILL/WIDE BASE SIGN POST
- NEW POST & SIGN
- NEW SIGN
- EX TREE



Notes
Do not scale from this drawing

Rev	Revisions	Drawn	Sig.	Date	Chkd.	Sig.	Date	App.	Sig.	Date

Drawn	Sig.	Date	Chkd.	Sig.	Date	App.	Sig.	Date
JG	JG	110520	JG	JG	110520			



Reproduced from/based upon the Ordnance Survey's 1:1250 maps with the permission of the Controller of H.M.S.O., Crown Copyright Reserved. Unauthorised reproduction infringes Crown copyright and may lead to prosecution or civil proceedings. London Borough of Merton 100018259 2005

Drawn by	JG	Date	110520
Checked by	JG	Date	110520
Approved by		Date	

PROJECT **SCHOOL STREET**

TITLE **RESTRICTED ACCESS URSULINE HIGH**



Drawing No.	Z80-100-112
Revision	A
Classification	CONSTRUCTION
Scale	NTS