

# Proposed Waiting Restrictions The Bungalows



Councillor Andrew Judge

Cabinet Member for  
Environmental Sustainability  
and Regeneration

T: 020 8545 3425

E: [andrew.judge@merton.gov.uk](mailto:andrew.judge@merton.gov.uk)



ISSUE DATE : 11 JUNE 2015

Dear Resident / Business,

The purpose of this consultation document is to seek your views on proposals to implement double yellow lines restrictions. The Council carries out careful consultation to ensure that all road users are given a fair opportunity to give their views on the parking proposals. The parking needs of the residents and visitors are given consideration but it is considered that maintaining safe access must take priority.

The measures will help to improve safety for all road users and will ensure that access is maintained at all times. The proposed waiting restrictions will improve visibility and provide clear access for all road users particularly vulnerable road users such as pedestrians, push chairs and wheelchair users who for example may wish to make proper use of the section of dropped kerb at junctions.

## PROPOSED MEASURES

It is proposed to implement double yellow line waiting restrictions in the Bungalows at its junction Streatham Road with The Bungalows outside 4 and 15. The proposed measures are shown on the plan overleaf.

## WHAT HAPPENS NEXT

A Notice of the Council's intentions to make the relevant Traffic Management Orders (TMOs) for the required changes will be published in the local newspaper (The Guardian), London Gazette and posted on lamp columns in the vicinity. Representations for and against the proposals must be done in writing to the Head of Street Scene and Waste Management Division, Merton Civic Centre, London Road, Morden, Surrey, SM4 5DX or email [trafficandhighways@merton.gov.uk](mailto:trafficandhighways@merton.gov.uk) by no later than 3 July 2015 quoting reference PO12-15.

Objections must relate only to the elements of the scheme that are subject to this statutory consultation. The Council is required to give weight to the nature and content of your representations and not necessarily the quantity. Your reasons are therefore important to us.

All representations along with Officers' comments and recommendations will be presented in a report to the Cabinet Member for Environmental Sustainability and Regeneration. Please note that responses to any representations received will not be made until a final decision is made by the Cabinet Member. Once a decision is made you will be informed accordingly.

Copies of the proposed Traffic Management Order (TMO), a plan identifying the area affected by the proposal and the Council's 'Statement of Reasons' can be inspected at the Merton Link, Merton Civic Centre, London Road, Morden, Surrey, during the Council's normal office hours Mondays to Fridays, 9am to 5pm.

## CONTACT US

If you require further information, you may contact Robert McDonnough directly on 020 8545 3042 or email [trafficandhighways@merton.gov.uk](mailto:trafficandhighways@merton.gov.uk). Alternatively you can visit our website using the following link [www.merton.gov.uk/wrthebungalows](http://www.merton.gov.uk/wrthebungalows)

## GRAVENEY WARD COUNCILLORS

**Cllr John Dehaney**

Tel - 020 8545 3424

Email: [john.dehaney@merton.gov.uk](mailto:john.dehaney@merton.gov.uk)

**Cllr Linda Kirby**


Tel - 020 8545 3425

Email: [linda.kirby@merton.gov.uk](mailto:linda.kirby@merton.gov.uk)

**Cllr Gregory Udeh**

Tel - 020 8685 0636

Email: [gregory.udeh@merton.gov.uk](mailto:gregory.udeh@merton.gov.uk)

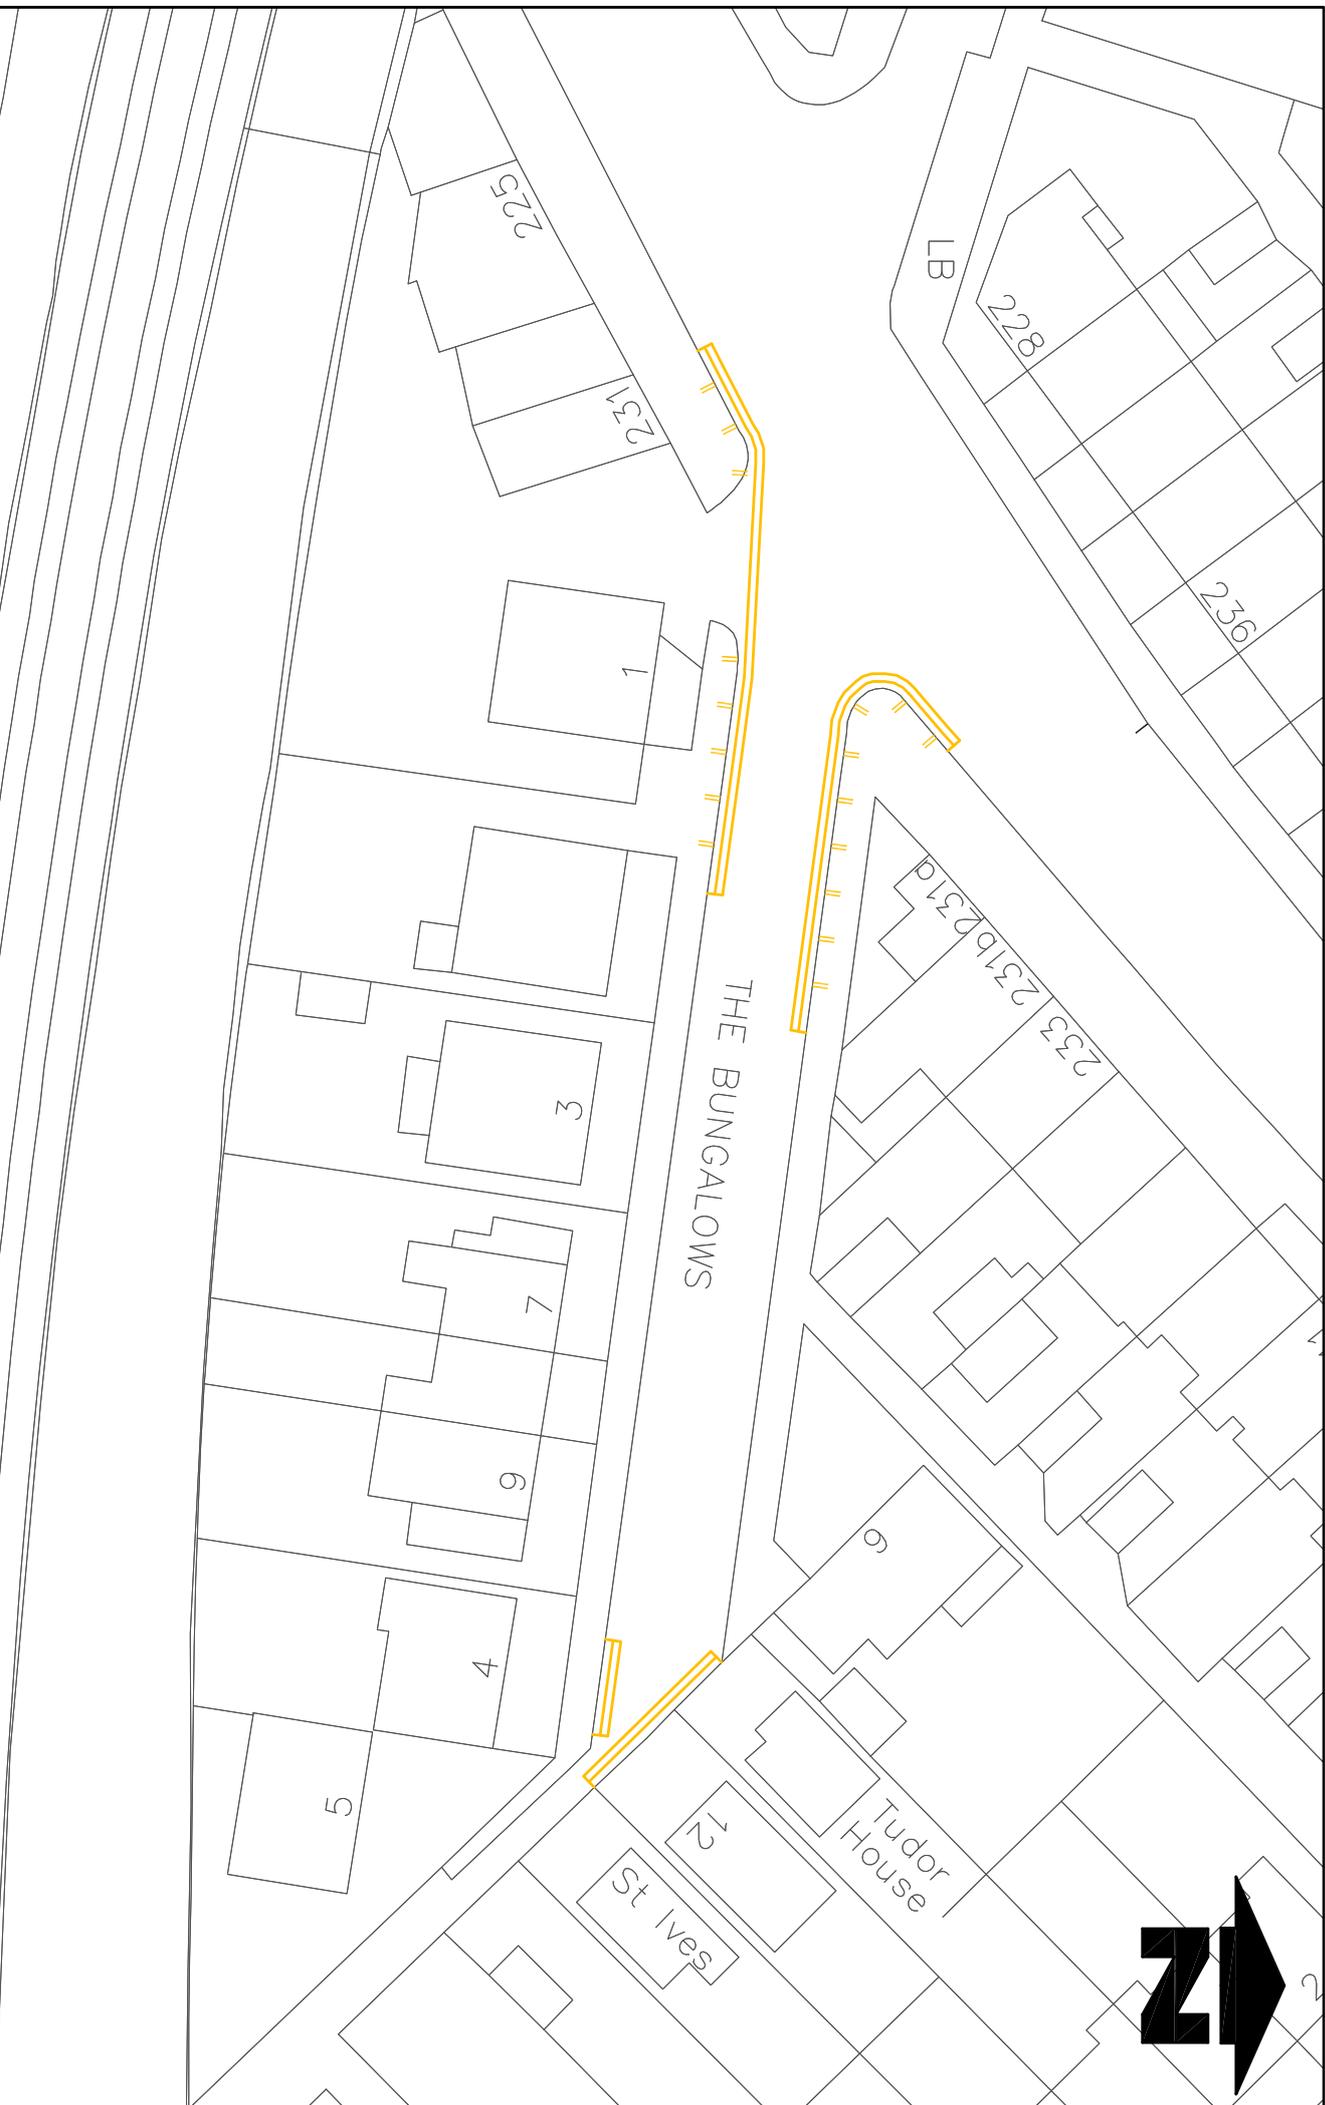

Notes  
Do not scale from this drawing

Rev	Revisions	Drawn	By	Date	CHKD	By	Date	Appr	By	Date



Reproduced from/based upon the Ordnance Survey's 1:1250 maps with the permission of the Controller of Her Majesty's Stationery Office. Crown copyright © and may lead to errors. Accuracy not guaranteed. © 2015

Drawn by: [ ]  
Checked by: [ ]  
Approved by: [ ]

PROJECT  
**Waiting & Loading Restrictions  
The Bungalows**

TITLE  
**Waiting Restrictions**



Drawing No.  
**Z27-640-04**

Revision  
**Report**

Scale  
**1:500**