



**Councillor Martin Whelton**  
**Cabinet Member for Regeneration, Environment & Housing**  
**Ph: 020 8545 3425**  
**Email: martin.whelton@merton.gov.uk**

**Future Merton**  
**London Borough of Merton**  
**Merton Civic Centre**  
**London Road**  
**Morden SM4 5DX**

**Direct Line: 020 8545 3054**  
**Fax: 020 8545 3038**  
**Our Ref: 12356811**  
**Date: 20 March 2017**

Dear Business / Resident,

### **‘REDISCOVER MITCHAM’ TOWN CENTRE IMPROVEMENTS CARRIAGEWAY RE-SURFACING - PHASE 3**

#### **Proposed Works**

As part of the ongoing construction works in Mitcham, the carriageway will be re-surfaced following the completion of each phase of construction. This will include sections of London Road, Raleigh Gardens, Upper Green West and Upper Green East.

F M Conway Ltd will carry out the works on behalf of the Council.

#### **Date and Time of Works**

Works will be carried out in stages commencing on the 3 April 2017, weather permitting. See the stage plan overleaf.

- 3 Apr – London Rd - Stage 1
- 4 Apr – London Rd - Stage 1 + Raleigh Gdns - Stage 2
- 5 Apr – Raleigh Gdns – Stage 2
- 6 Apr – London Rd – Stage 3
- 7 Apr – London Rd – Stage 3
- 8 Apr - Upper Green West/East – Stage 4
- 10-13 Apr – Upper Green West/East – Stage 4

Works will be carried out between the hours of 9pm - 4am, with multiple road closures and diversions in place.

#### **Traffic Management and Access Arrangements**


During the working hours, access to properties and shops will be maintained at all times. However, in order that the works are carried out as quickly and efficiently as possible, temporary lane/road closures with traffic diversions and parking restrictions/suspensions will be introduced where necessary. “No Parking” cones and signs will also be in place to indicate the areas where and when parking is prohibited. It must be noted that whilst the restrictions are in place, illegally parked vehicles will be removed.


#### **Further Information and Contact Details for the Works**

The people looking after these works are:

Craig Young	FM Conway Ltd, Resurfacing	07880 097 117 / 020 8636 8822
James Geeson	Merton Council Engineer:	020 8545 3054

FM Conway will erect information boards on site and advance traffic warning signs on all main approaches. Their staff will be able to update you on the progress as the works proceed. Please do not hesitate to ask the staff on site should you require any assistance. Merton Council and F M Conway Ltd apologise in advance for any inconvenience caused.

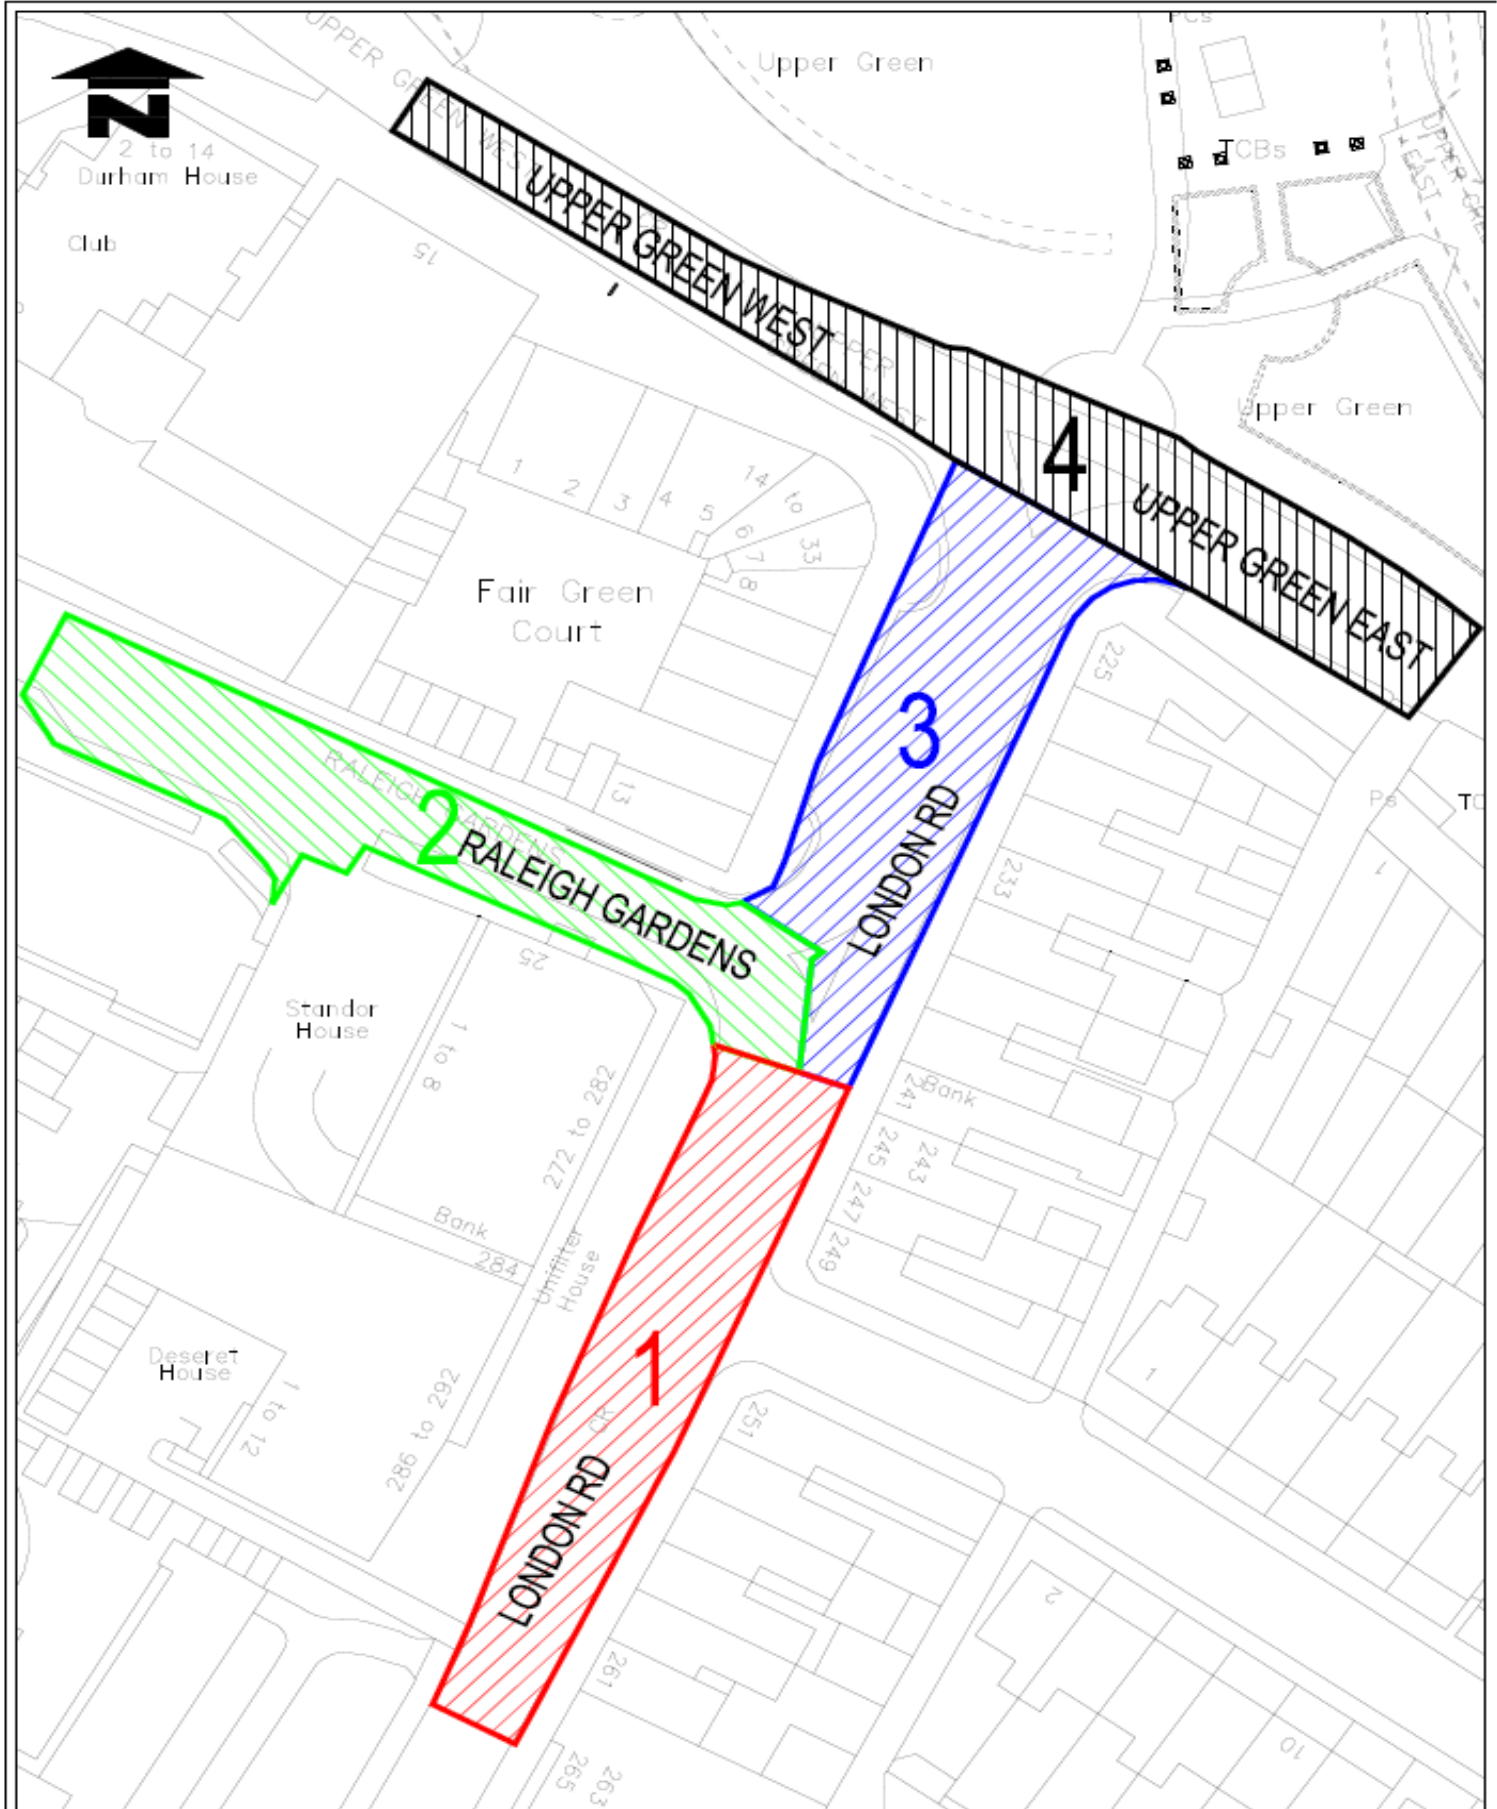

<p>Notes Do not scale from this drawing</p>	<p>Registered Trade Mark and the Conways name is a trade mark of the Conways Group. All rights reserved. Unauthorised reproduction without the Conways Group's permission is prohibited. London Road is a trade mark of the Conways Group.</p>	<p>PROJECT <b>REDISCOVER MITCHAM</b> Mitcham Town Centre</p> <p>TITLE Phase 2-8 Phase 3 Surfacing stages</p>	 <p>Merton Civic Centre London Road Morden, Surrey SM4 5DX www.merton.gov.uk</p>	<p>Drawing No. 291-12-00-14</p> <p>Revision</p> <p>Drawn by</p> <p>Check by</p> <p>Date</p> <p>Scale</p> <p>1:500</p>
---	--	--	---	---