



**Councillor Martin Whelton**  
**Cabinet Member for Regeneration, Environment & Housing**  
**Ph: 020 8545 3425**  
**Email: martin.whelton@merton.gov.uk**

**Future Merton**  
**London Borough of Merton**  
**Merton Civic Centre**  
**London Road**  
**Morden SM4 5DX**

**Direct Line: 020 8545 3054**  
**Fax: 020 8545 3038**  
**Our Ref: 12356811**  
**Date: 6 July 2017**

Dear Business / Resident,

### **'REDISCOVER MITCHAM' TOWN CENTRE IMPROVEMENTS CARRIAGEWAY RE-SURFACING - PHASE 2 & 4**

#### **Proposed Works**

As part of the ongoing construction works in Mitcham, the carriageways will be re-surfaced. This will include parts of Holborn Way, London Road and St Marks Road.

F M Conway Ltd will carry out the works on behalf of the Council.

#### **Date and Time of Works**

Works will be done in various stages commencing on the 24 July 2017, weather permitting. See the stage plan overleaf.

- 24 Jul – St Marks Rd - Stage 1 + London Rd (off line section)
- 25 Jul – London Rd and Holborn Way southbound – Stage 2
- 26 Jul – London Rd and Holborn Way northbound – Stage 3
- 27 Jul – Contingency – All Stages

All works will be carried out between the hours of **9pm - 4am**.

#### **Traffic Management and Access Arrangements**

During the working hours, private access to properties will be maintained as far as practicable. In order that the works are carried out as quickly and as efficiently as possible, temporary lane and road closures, with traffic diversions and parking restrictions/suspensions, will be introduced with the appropriate signage. "No Parking" cones and signs may also be in place to indicate the areas where and when parking is prohibited. It must be noted that whilst the restrictions are in place, illegally parked vehicles will be removed.


***For access to St Marks Rd and Chalkley CIs properties, entrance at the junction with St Marks Rd and Armfield Crs will be permitted during the working hours only. Heavy goods vehicles will not be permitted at any time due to the restricted access.***

#### **Further Information and Contact Details for the Works**

The people looking after these works are:

Craig Young	FM Conway Ltd, Resurfacing	07880 097 117 / 020 8636 8822
James Geeson	Merton Council Engineer:	020 8545 3054

FM Conway will erect information boards on site and advance traffic warning signs on all main approaches. Their staff will be able to update you on the progress as the works proceed. Please do not hesitate to ask the staff on site should you require any assistance. Merton Council and F M Conway Ltd apologise in advance for any inconvenience caused.

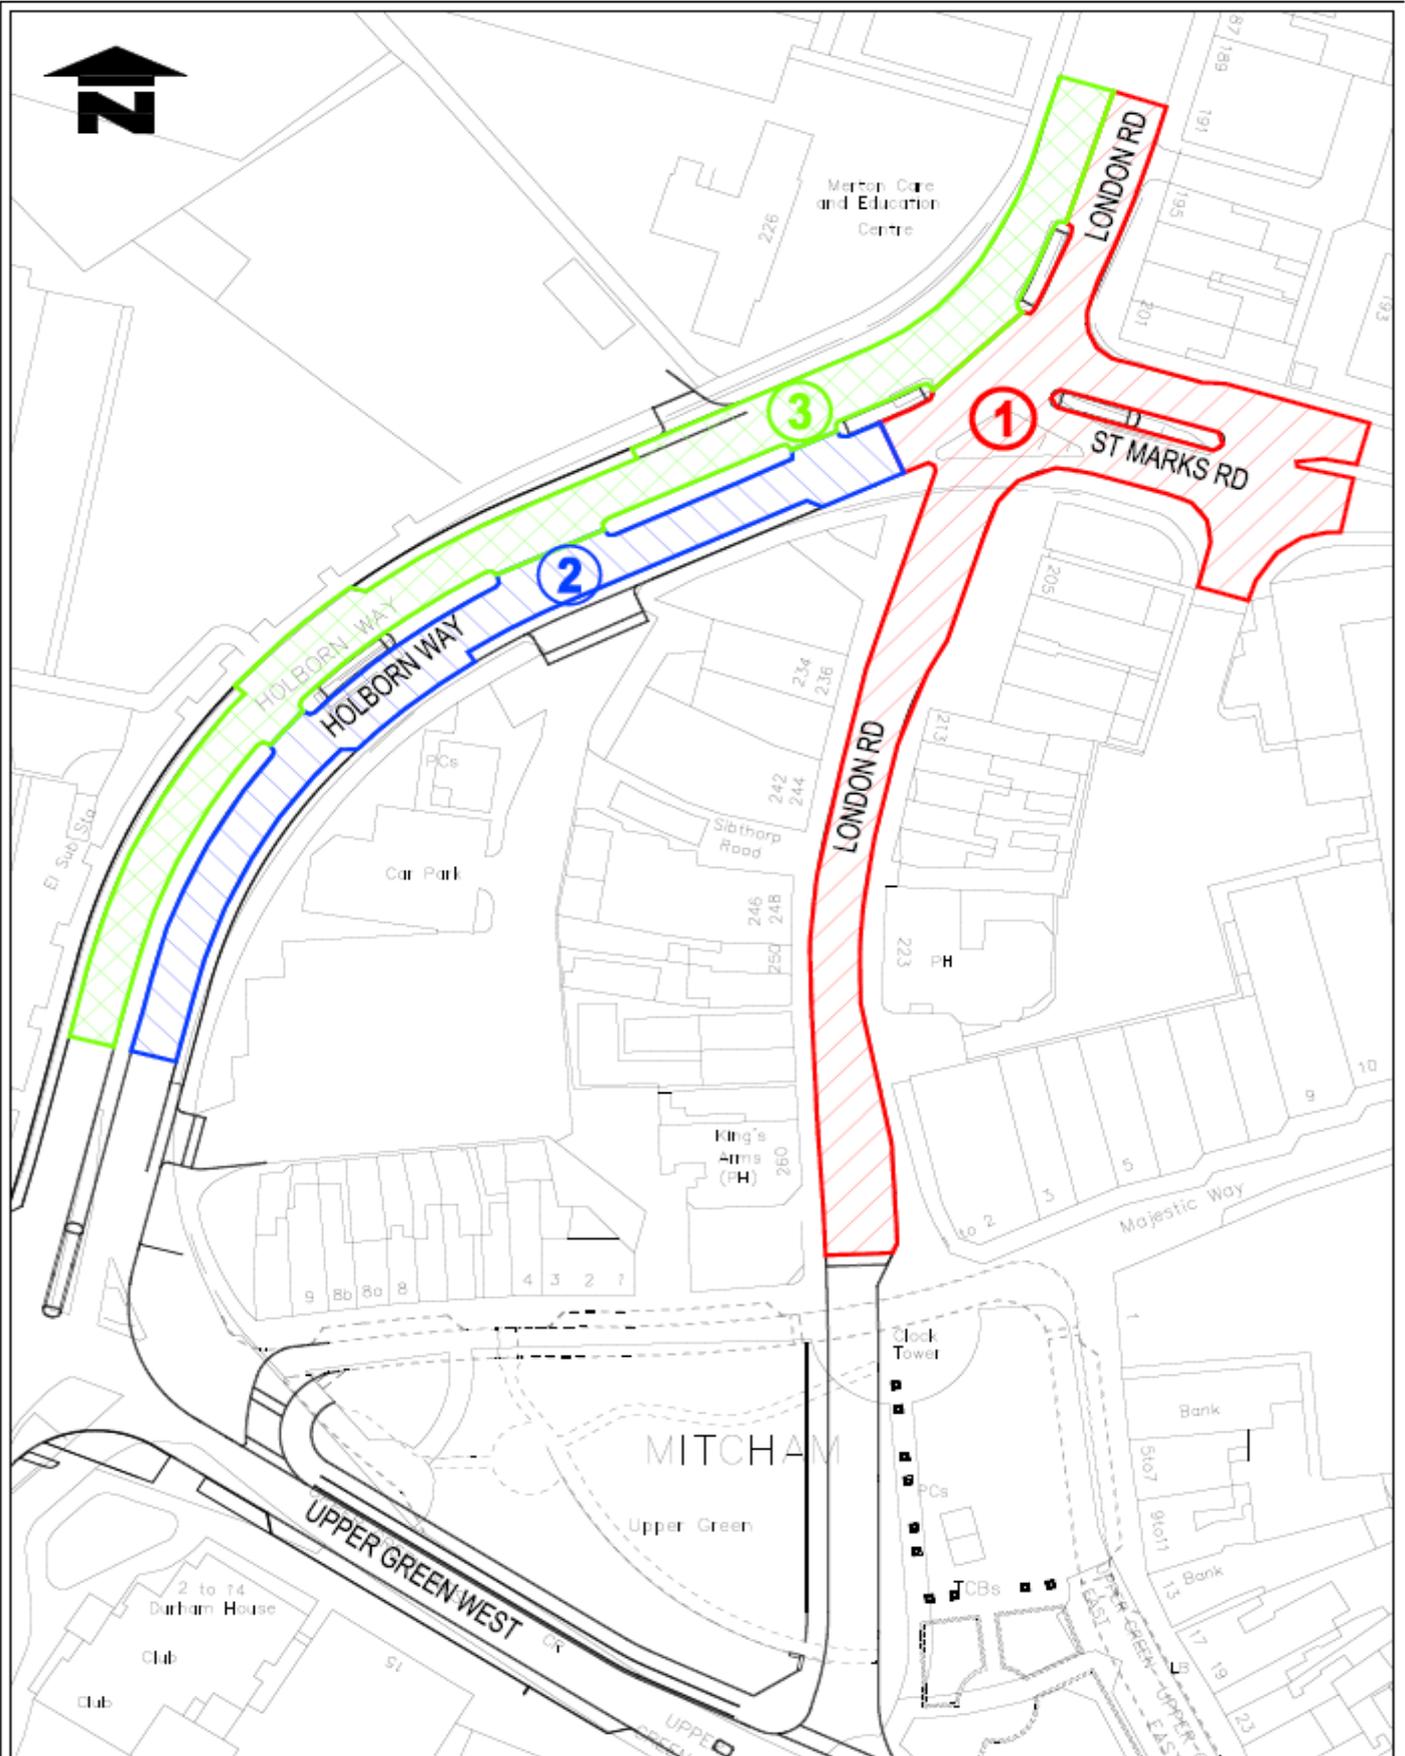

<p><b>Notes</b> Do not scale from this drawing</p>	<p><small>I warrant that I have prepared this drawing to the best of my knowledge and belief in accordance with the provisions of the Building Act 1984 and the Building Regulations 2010. I warrant that I am a registered professional person in the United Kingdom. I warrant that I am a member of a professional body which is a member of the Engineering Council. I warrant that I am a member of a professional body which is a member of the Engineering Council. I warrant that I am a member of a professional body which is a member of the Engineering Council.</small></p> <table border="1"> <tr> <td>Drawn by</td> <td>JS</td> <td>Date</td> <td>08/03/17</td> </tr> <tr> <td>Checked by</td> <td>JS</td> <td>Date</td> <td>08/03/17</td> </tr> <tr> <td>Approved by</td> <td>JS</td> <td>Date</td> <td>08/03/17</td> </tr> </table>	Drawn by	JS	Date	08/03/17	Checked by	JS	Date	08/03/17	Approved by	JS	Date	08/03/17	<p><b>PROJECT</b> <b>REDISCOVER MITCHAM</b> Mitcham Town Centre</p> <p><b>TITLE</b> Phase 2-6 Phase 2&amp;4 Surfacing Stages</p>	 <p>Merton Civic Centre London Road Merton, Surrey SM4 5DX www.merton.gov.uk</p>	<p>Drawing No: 291-12-00-15</p> <p>Revision:</p> <p>Description:</p> <p>Date:</p> <p>1:500</p>
Drawn by	JS	Date	08/03/17													
Checked by	JS	Date	08/03/17													
Approved by	JS	Date	08/03/17													