

ISSUE DATE : 6 SEPTEMBER 2018

Dear Resident/Business

You may remember that the Council carried out a statutory consultation between 4 December 2017 and 5 January 2018 on proposals to introduce a CPZ in Cavendish Avenue and waiting restrictions (double yellow lines) in Errol Gardens, Barnard Gardens and the bend in Belmont Avenue (between No 58 and 60 Belmont Gardens). The outcome of the consultation was reported to the Cabinet Member with a recommendation to proceed with the implementation of the proposed double yellow lines. However, following the publications of the decision, complaints from some residents referring to lack of clarification on the consultation plan regarding the extent of the yellow lines in Errol Gardens, the Cabinet Member instructed officers to undertake a further statutory consultation on the proposed double yellow lines for the above roads.

The purpose of this leaflet is to further seek your views on proposals to introduce proposed double yellow lines in Errol Gardens, Barnard Gardens and the bend in Belmont Avenue (between No 58 and 60 Belmont Gardens).

WHAT HAPPENS NEXT

A Notice of the Council's intention to introduce the above measures will be published in a local newspaper (The Guardian), London Gazette and posted on lamp columns in the vicinity. Representations against the proposals described in this Notice must be made in writing or email to trafficandhighways@merton.gov.uk by no later than 28 September 2018 quoting reference **ES/wreb**. Objections must relate only to the elements of the scheme that are subject to this statutory consultation.

A copy of the proposed Traffic Management Orders (TMOs), a plan identifying the areas affected by the proposals and the Council's Statement of Reasons can be inspected at Merton Link, Merton Civic Centre, London Road, Morden, Surrey, SM4 5DX during the Council's normal office hours Monday to Friday, 9am to 5pm or at West Barnes Library. This information is also available on Merton Council's website www.merton.gov.uk/wreb.

All representations along with officers' comments and recommendations will be presented in a report to the Cabinet Member for Regeneration, Environment and Housing. Please note that responses to any representations received will not be made until a final decision is made by the Cabinet Member.

The Council is required to give weight to the nature and content of your representations and not necessarily the quantity. Your reasons are, therefore, important to us.

WEST BARNES COUNCILLORS

Cllr Eloise Bailey

Phone -
Email: eloise.bailey@merton.gov.uk

Cllr Hina Bokhari

Phone -
Email: hina.bokhari@merton.gov.uk


Cllr Carl Quilliam

Phone -
Email: carl.quilliam@merton.gov.uk

Cllr Martin Whelton

Tel: 020 8545 3425
Cabinet Member for regeneration, housing and transport.
Email: martin.whelton@merton.gov.uk

(The contact details of Ward Councillors are provided for information purposes only)

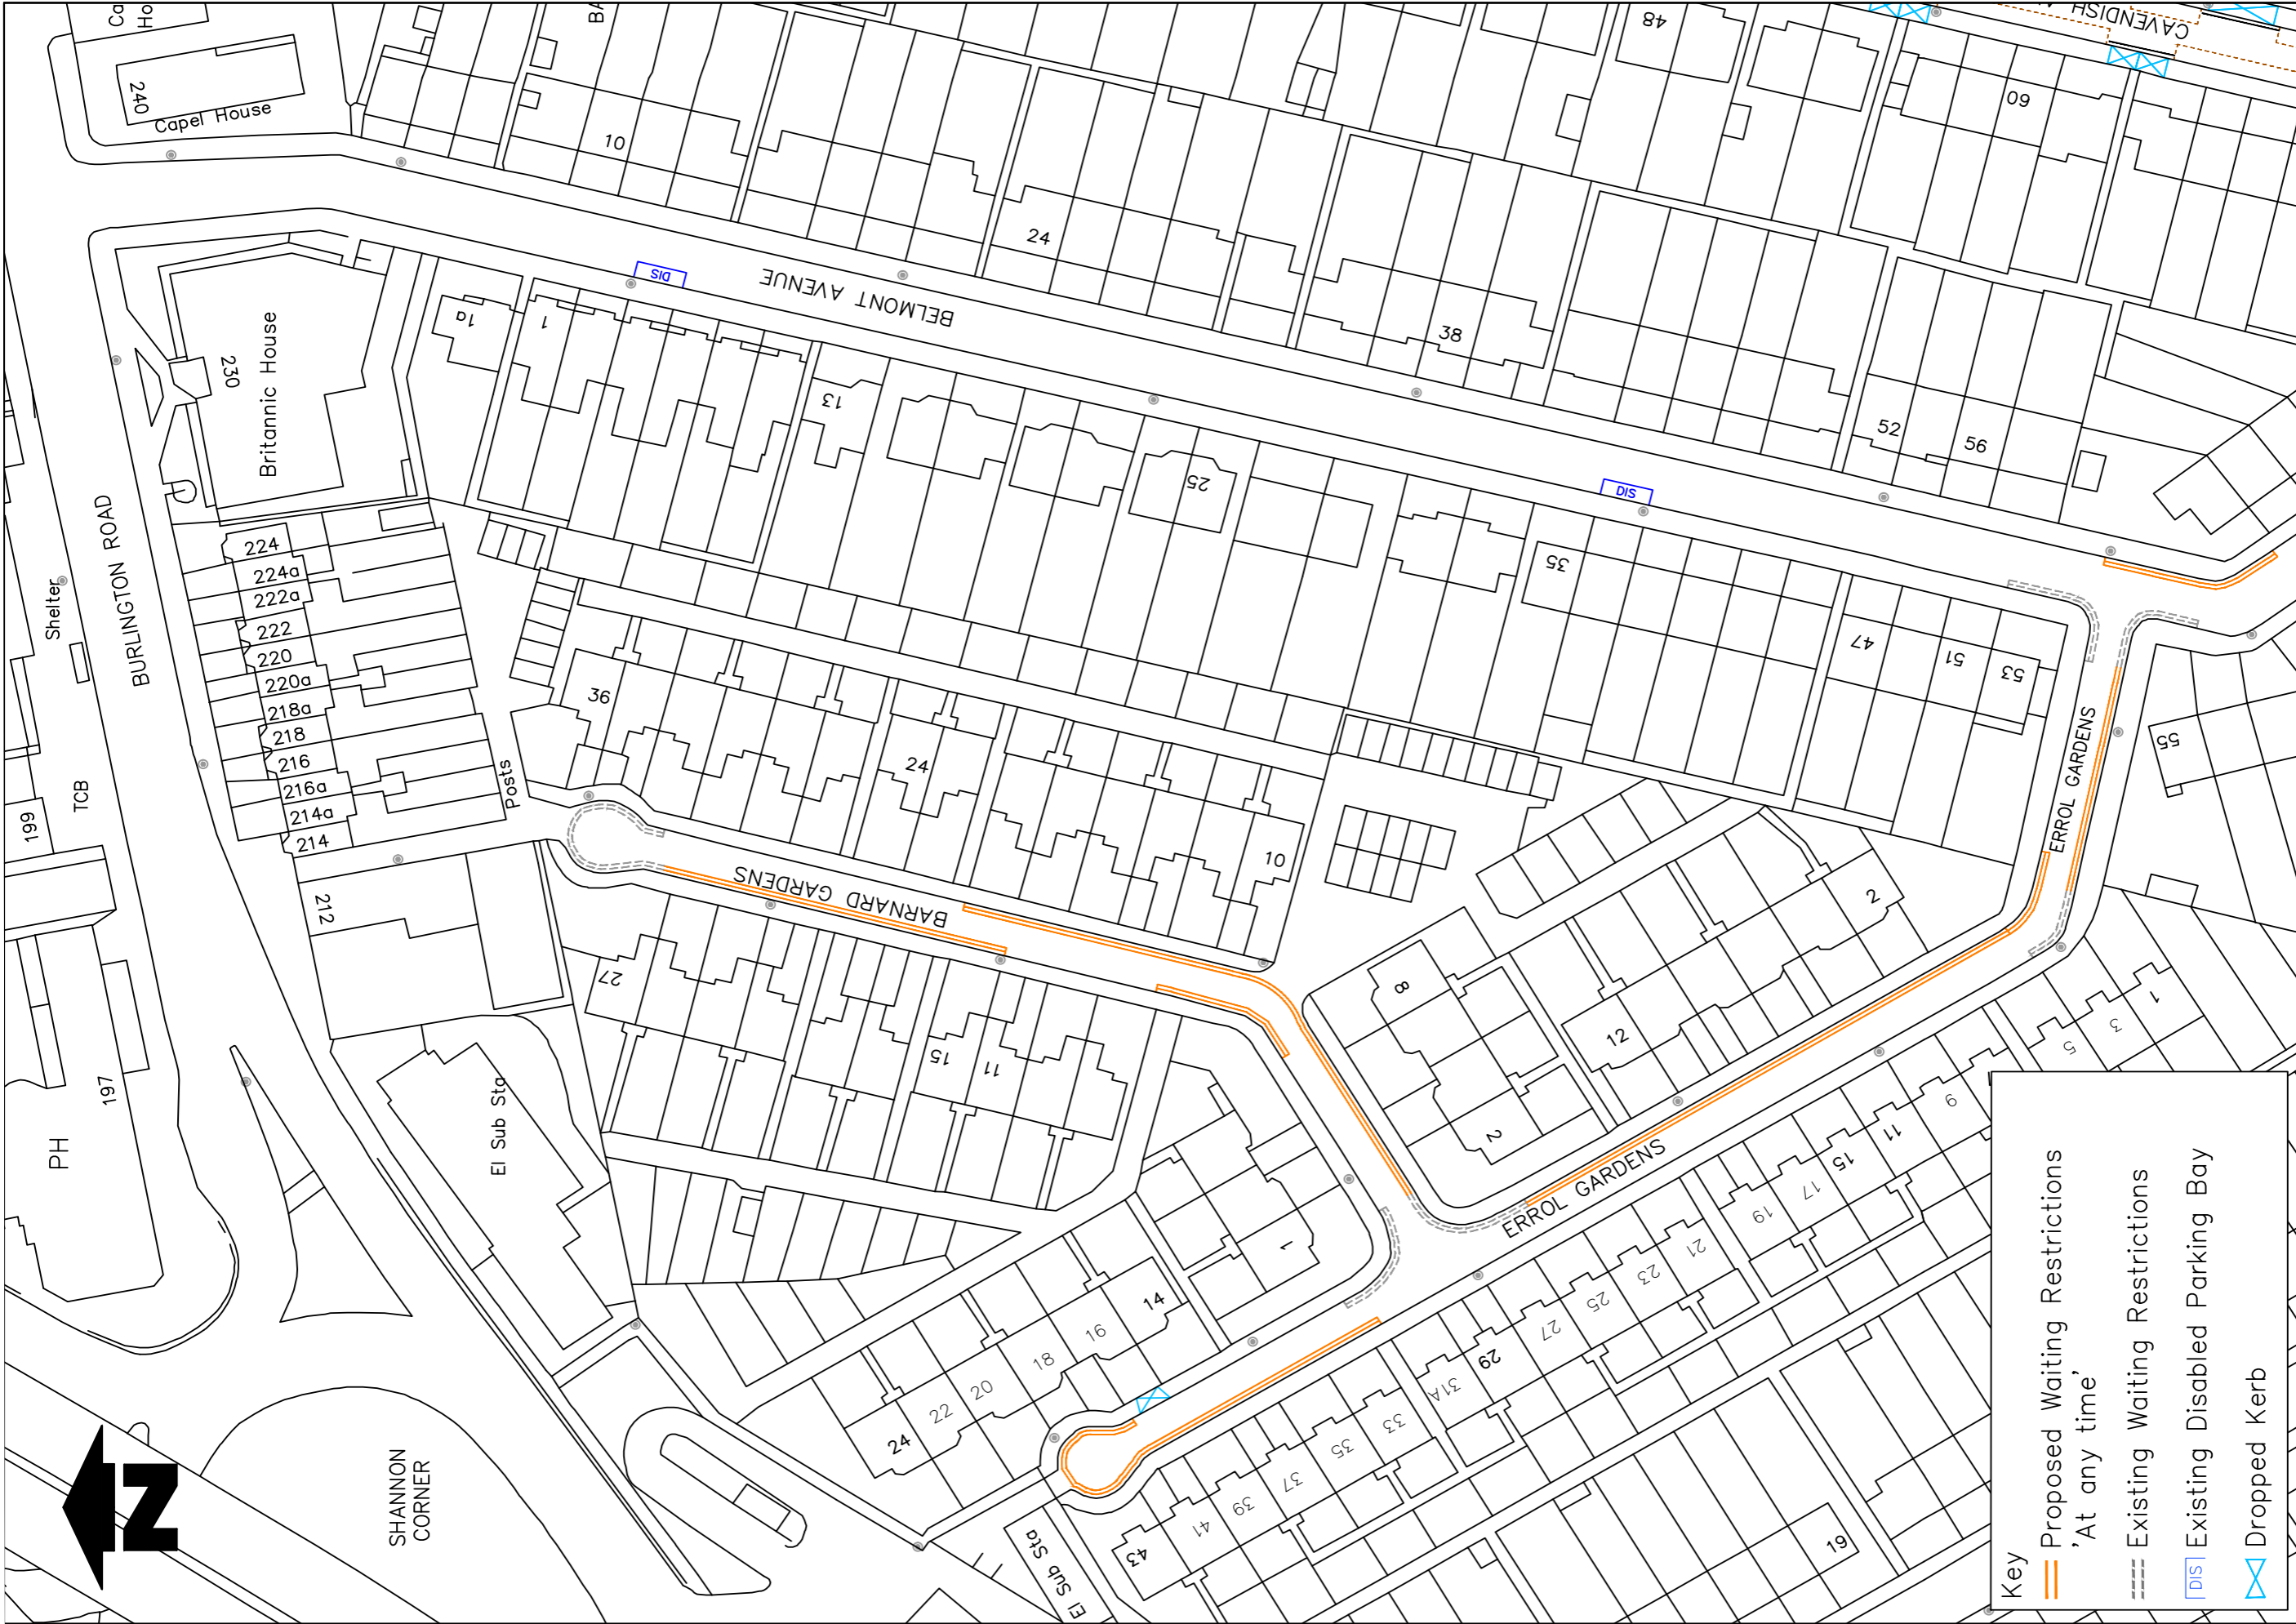

SHANNON CORNER

Key

- Proposed Waiting Restrictions 'At any time'
- Existing Waiting Restrictions
- Existing Disabled Parking Bay
- Dropped Kerb

Notes
Do not scale from this drawing

Reproduced from/ based upon the Ordnance Survey's 1:1250 maps with the permission of the Controller of H.M.S.O., Crown Copyright Reserved. Unauthorised reproduction in any form or by any means, electronic or mechanical, including photocopying, recording, and by any information storage and retrieval system, is prohibited without the prior written permission of the Controller of H.M.S.O., Crown Copyright Reserved.

Drawn by BC	Checked by	Approved by	Date AUG2018	Date AUG2018	Date AUG2018
----------------	------------	-------------	-----------------	-----------------	-----------------

PROJECT
WAITING RESTRICTIONS (PROPOSED)

TITLE
BARNARD GDNS, ERROL GDNS & BELMONT AVE

Classification
CONSULTATION

Scale
1: 1250

Logo: environment & regeneration

TRAFFIC & HIGHWAYS

Logo: Merton Civic Centre
London Road
Morden, Surrey
SM4 5DX
www.merton.gov.uk