

The Council is required to give weight to the nature and content of your representations and not necessarily the quantity. Your reasons are, therefore, important to us.

**WEST BARNES COUNCILLORS**

**Cllr Mary-Jane Jeanes**  
Phone - 020 8542 9411  
Email: [mary-jane-jeanes@merton.gov.uk](mailto:mary-jane-jeanes@merton.gov.uk)

**Cllr Gilli Lewis-Lavender**  
Phone - 020 85453396  
Email: [gilli.lewis-lavender@merton.gov.uk](mailto:gilli.lewis-lavender@merton.gov.uk)

**Cllr Brian Lewis-Lavender**  
Phone - 020 8543 1781  
Email: [brian.lewis-lavender@merton.gov.uk](mailto:brian.lewis-lavender@merton.gov.uk)

**Cllr Martin Whelton**  
Tel: 020 8545 3425  
Cabinet Member for Environment, Regeneration and Housing.  
Email: [martin.whelton@merton.gov.uk](mailto:martin.whelton@merton.gov.uk)

(The contact details of Ward Councillors are provided for information purposes only)

## Controlled Parking Zone (CPZ)

Proposed Zone WB2 - Cavendish Avenue - Waiting restrictions.



ISSUE DATE : 30 NOVEMBER 2017

### Dear Resident/Business

The purpose of this leaflet is to let you know the outcome of the informal consultation carried out in between 22 May and 19 June 2017 on the proposal to introduce a controlled parking zone (CPZ) in your road.

### WB2 CPZ CONSULTATION RESULTS

The consultation resulted in a total of 121 online responses and 2 paper responses. After removing duplicate/multiple returns from some households this total was reduced to 84, producing an overall response rate of 28%. Of the 84 who responded, 38 (45%) supported a CPZ in their road, compared to 44 (52%) who did not and 2 (3%) who were unsure.

Further analysis of the results on a road-by-road basis revealed that Cavendish Avenue is in favour of the proposed controls. Of the 30 responses from Cavendish Avenue, 80% support a CPZ, compared to 20% who do not or who were unsure. For further details please refer to the report online for consultation results. [www.merton.gov.uk/cpzwb2](http://www.merton.gov.uk/cpzwb2).

The results of the consultation along with officers' recommendation were presented in a report to the Cabinet Member for Environment, Regeneration and Housing on the 04 September 2017. The report and the decision sheet can be viewed on our website. [www.merton.gov.uk/cpzwb2](http://www.merton.gov.uk/cpzwb2). The following recommendations which were made to the Cabinet Member have now been agreed:

- To proceed with a statutory consultation to introduce a new CPZ operational Monday to Friday 10am – 4pm in Cavendish Avenue.

- To proceed with a statutory consultation to introduce yellow line restrictions with the consulted area.


- To abandon CPZ proposals for Barnard Gardens, Belmont Avenue and Errol Gardens.

### WHAT HAPPENS NEXT

A Notice of the Council's intention to introduce the above measures will be published in a local newspaper (The Guardian), London Gazette and posted on lamp columns in the vicinity. Representations against the proposals described in this Notice must be made in writing or email to [trafficandhighways@merton.gov.uk](mailto:trafficandhighways@merton.gov.uk) by no later than 5 January 2018 quoting reference ES/WB2. Objections must relate only to the elements of the scheme that are subject to this statutory consultation.

A copy of the proposed Traffic Management Orders (TMOs), a plan identifying the areas affected by the proposals and the Council's Statement of Reasons can be inspected at Merton Link, Merton Civic Centre, London Road, Morden, Surrey, SM4 5DX during the Council's normal office hours Monday to Friday, 9am to 5pm or at West Barnes Library. This information is also available on Merton Council's website [www.merton.gov.uk/cpzwb2](http://www.merton.gov.uk/cpzwb2).

All representations along with officers' comments and recommendations will be presented in a report to the Cabinet Member for Regeneration, Environment and Housing. Please note that responses to any representations received will not be made until a final decision is made by the Cabinet Member.

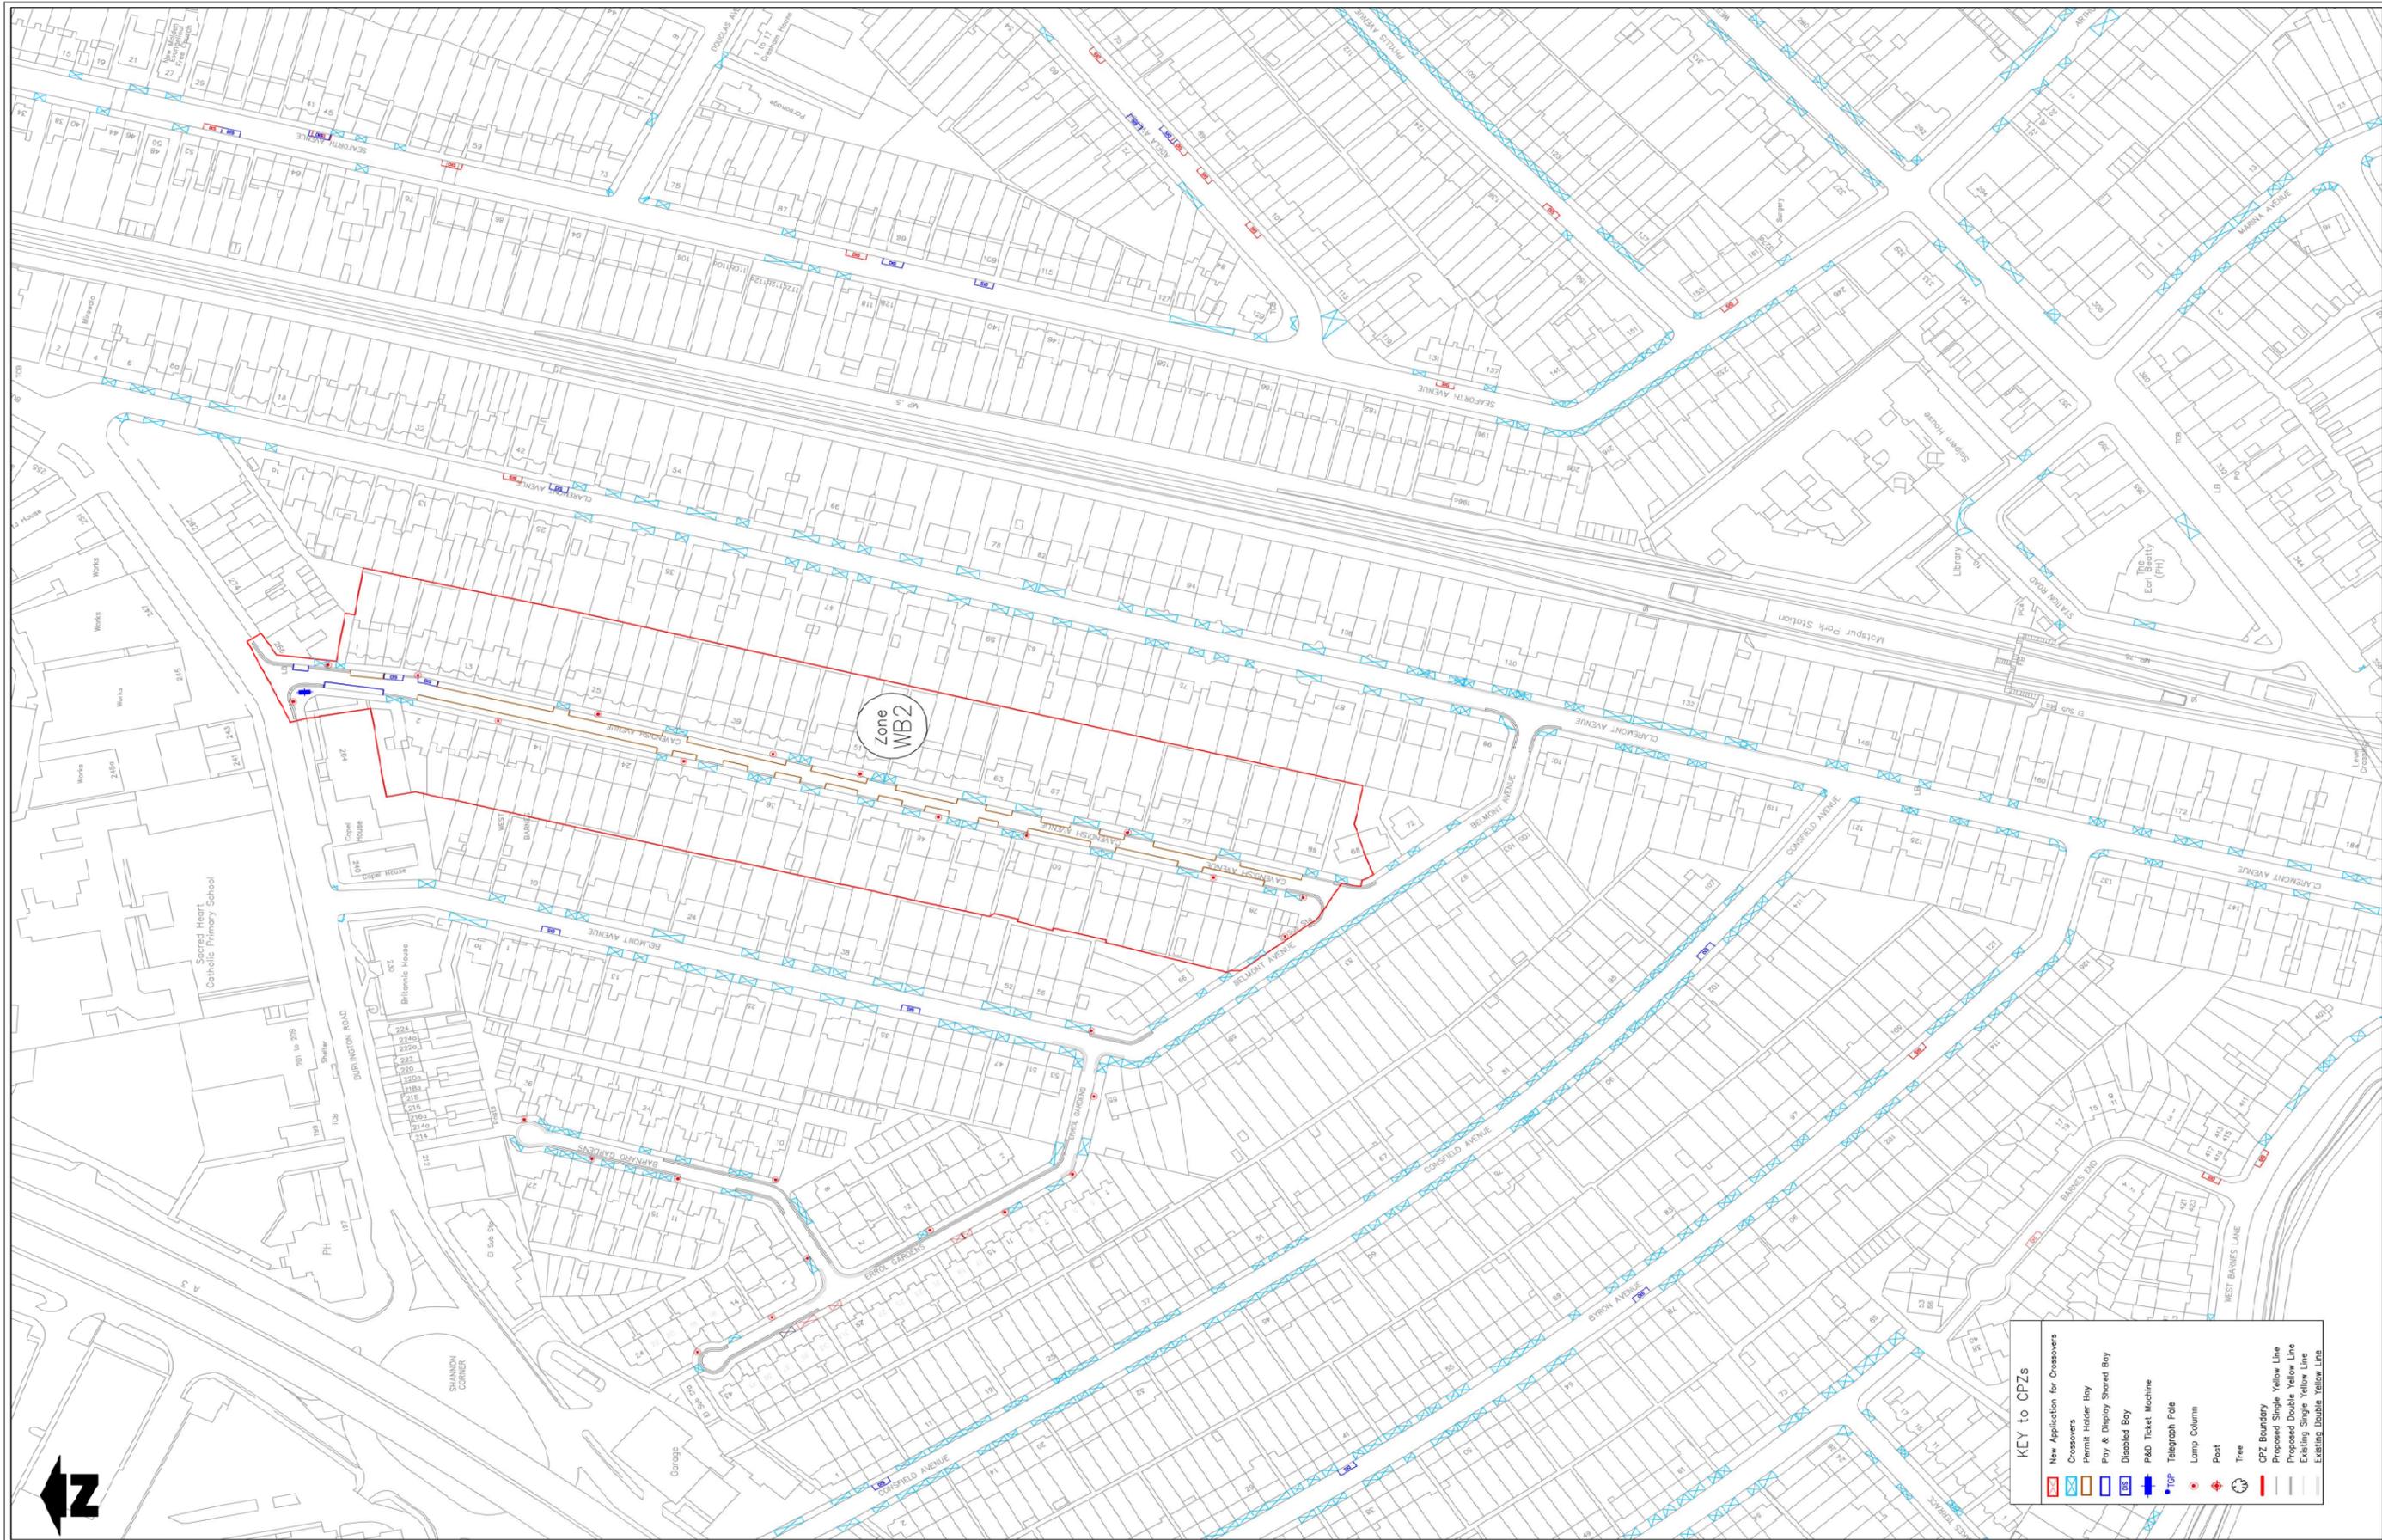

**KEY TO CPZs**

- New Application for Crossovers
- Crossovers
- Permit Holder Bay
- Pay & Display Shared Bay
- Disabled Bay
- P&D Ticket Machine
- Telegraph Pole
- Lamp Column
- Post
- Tree
- CPZ Boundary
- Proposed Single Yellow Line
- Proposed Double Yellow Line
- Existing Single Yellow Line
- Existing Double Yellow Line

Notes

Drawn	Revised	Issue	Date	Author

PROJECT: Z78-02-340-01  
 Merton Council  
 London Road  
 Merton, Surrey  
 S.M.5 5PX  
 www.merton.gov.uk

PROJECT: Controlled Parking Zones (CPZs)  
 TITLE: CAVENDISH AVENUE WB2  
 DATE: 21 Feb 17  
 SCALE: 1:1000

STATUTORY

**Sustainable Communities**  
 environment & regeneration  
 TRAFFIC & HIGHWAYS

