


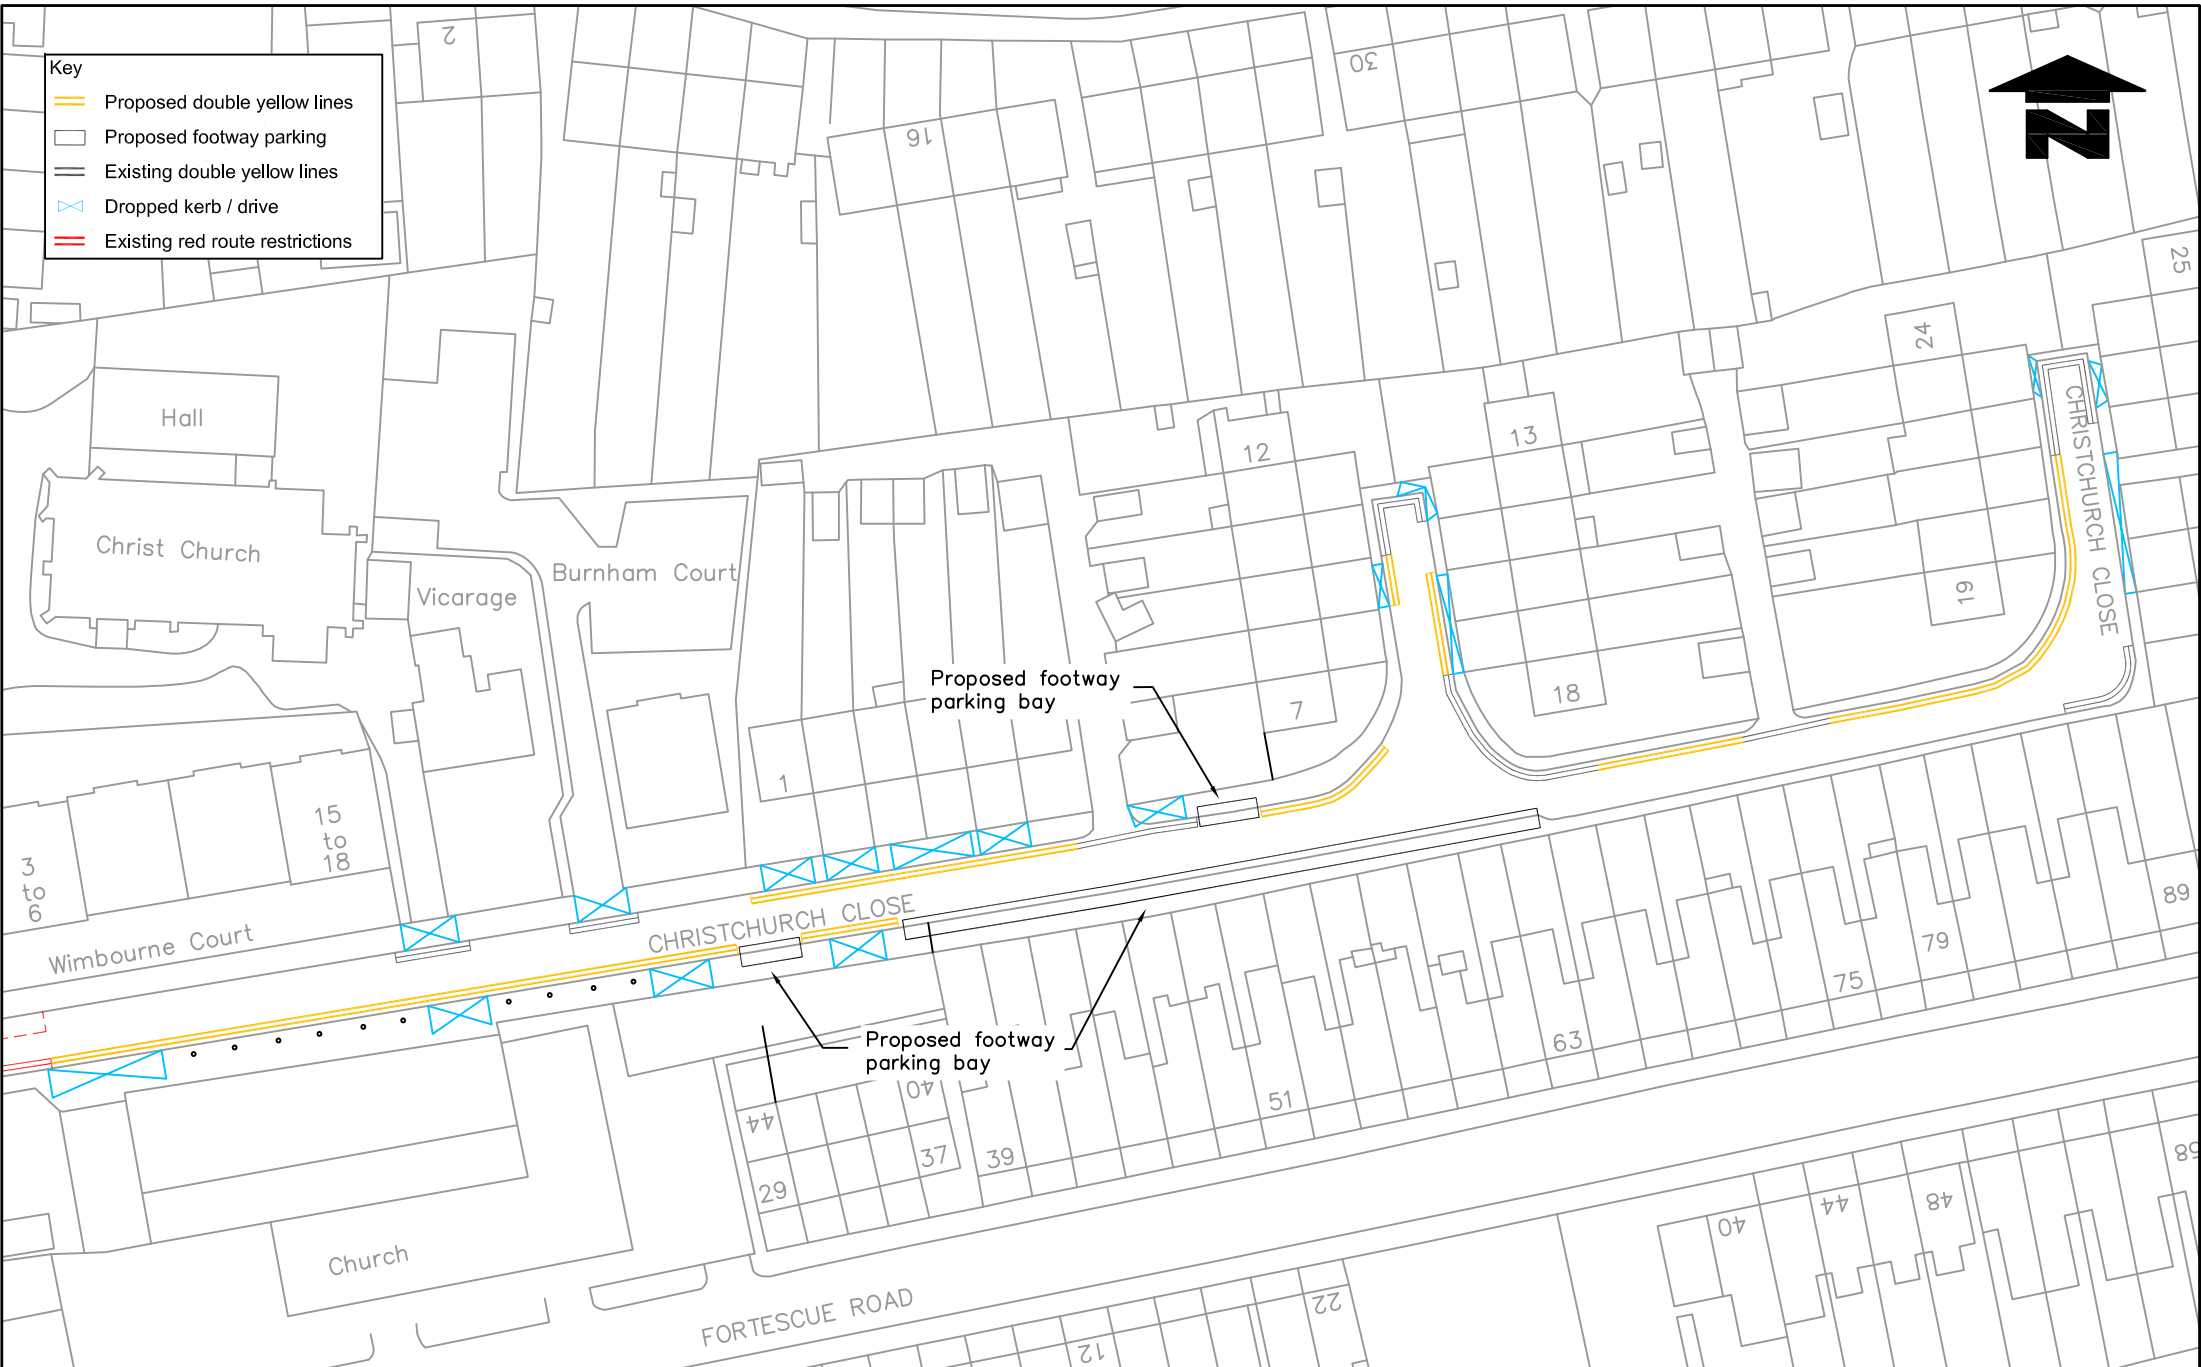

Key	
	Proposed double yellow lines
	Proposed footway parking
	Existing double yellow lines
	Dropped kerb / drive
	Existing red route restrictions



Notes Do not scale from this drawing	<table border="1"> <thead> <tr> <th>Rev</th> <th>Revisions</th> <th>Drawn</th> <th>Sig.</th> <th>Date</th> <th>Chkd.</th> <th>Sig.</th> <th>Date</th> <th>App.</th> <th>Sig.</th> <th>Date</th> </tr> </thead> <tbody> <tr><td> </td><td> </td><td> </td><td> </td><td> </td><td> </td><td> </td><td> </td><td> </td><td> </td><td> </td></tr> <tr><td> </td><td> </td><td> </td><td> </td><td> </td><td> </td><td> </td><td> </td><td> </td><td> </td><td> </td></tr> <tr><td> </td><td> </td><td> </td><td> </td><td> </td><td> </td><td> </td><td> </td><td> </td><td> </td><td> </td></tr> <tr><td> </td><td> </td><td> </td><td> </td><td> </td><td> </td><td> </td><td> </td><td> </td><td> </td><td> </td></tr> </tbody> </table>	Rev	Revisions	Drawn	Sig.	Date	Chkd.	Sig.	Date	App.	Sig.	Date	<p>Sustainable Communities environment & regeneration</p> <p>TRAFFIC & HIGHWAYS</p>	<p>Reproduced from/based upon the Ordnance Survey's 1:250 maps with the permission of the Controller of H.M.S.O. Crown Copyright Reserved. Unauthorised reproduction infringes Crown copyright and may lead to prosecution or civil proceedings. London Borough of Merton 150019259 2016</p> <table border="1"> <tr> <td>Drawn by</td> <td>Sig.</td> <td>Date</td> </tr> <tr> <td>SC</td> <td></td> <td>NOV 16</td> </tr> <tr> <td>Checked by</td> <td>Sig.</td> <td>Date</td> </tr> <tr> <td> </td> <td> </td> <td> </td> </tr> <tr> <td>Approved by</td> <td>Sig.</td> <td>Date</td> </tr> <tr> <td> </td> <td> </td> <td> </td> </tr> </table>	Drawn by	Sig.	Date	SC		NOV 16	Checked by	Sig.	Date				Approved by	Sig.	Date				<table border="1"> <tr> <td>PROJECT</td> <td>WAITING RESTRICTIONS</td> </tr> <tr> <td>TITLE</td> <td>CHRISTCHURCH CLOSE</td> </tr> </table>	PROJECT	WAITING RESTRICTIONS	TITLE	CHRISTCHURCH CLOSE	<p>Merton Civic Centre London Road Morden, Surrey SM4 5DX www.merton.gov.uk</p>	<table border="1"> <tr> <td>Drawing No.</td> <td>Z27-652-01</td> </tr> <tr> <td>Revision</td> <td>-</td> </tr> <tr> <td>Classification</td> <td>CONSULTATION</td> </tr> <tr> <td>Scale</td> <td>NTS</td> </tr> </table>	Drawing No.	Z27-652-01	Revision	-	Classification	CONSULTATION	Scale	NTS
	Rev	Revisions	Drawn	Sig.	Date	Chkd.	Sig.	Date	App.	Sig.	Date	
Drawn by	Sig.	Date	
SC		NOV 16	
Checked by	Sig.	Date	
Approved by	Sig.	Date	
PROJECT	WAITING RESTRICTIONS	
TITLE	CHRISTCHURCH CLOSE	
Drawing No.	Z27-652-01	
Revision	-	
Classification	CONSULTATION	
Scale	NTS	