

is also available on Merton Council's website [www.merton.gov.uk/cpzvsw1](http://www.merton.gov.uk/cpzvsw1) and at Wimbledon Library.

All representations along with Officers' comments and recommendations will be presented in a report to the Cabinet Member for Regeneration, Environment and Housing. Please note that responses to any representations received will not be made until a final decision is made by the Cabinet Member.

The Council is required to give weight to the nature and content of your representations and not necessarily the quantity. Your reasons are, therefore, important to us.

Further information on how CPZs work, details of permit costs can be found in our Frequently Asked Questions (FAQ's) at [www.merton.gov.uk/cpzvsw1](http://www.merton.gov.uk/cpzvsw1)

#### VILLAGE WARD COUNCILLORS

**Cllr Hamish Badenoch**  
Phone - 020 8545 3396  
Email: [hamish.badenoch@merton.gov.uk](mailto:hamish.badenoch@merton.gov.uk)

**Cllr John Bowcott**  
Phone - 020 8946 1011  
Email: [John.bowcott@merton.gov.uk](mailto:John.bowcott@merton.gov.uk)

**Cllr Najeeb Latif**  
Phone - 020 8545 3396  
Email: [najeeb.latif@merton.gov.uk](mailto:najeeb.latif@merton.gov.uk)

**Cllr Martin Whelton**  
Tel: 020 8545 3425  
Cabinet Member for Environment,  
Regeneration and Housing.  
Email: [martin.whelton@merton.gov.uk](mailto:martin.whelton@merton.gov.uk)

(The contact details of Ward Councillors are provided for information purposes only)

## Controlled Parking Zone (CPZ)

Proposed Zone VSW1 - Wool Road Area



ISSUE DATE : 30TH NOVEMBER 2017

### Dear Resident/Business

The purpose of this leaflet is to let you know of the outcome of the informal consultation carried out in September 2017 on the proposal to introduce a controlled parking zone (CPZ) in your road.

### VSW1 CPZ CONSULTATION RESULTS

The consultation resulted in a total of 141 questionnaires returned (after removing duplicates/multiple returns from households, staff and members of businesses), representing a response rate of 48%. Of the 141 who responded, 78% support a CPZ in their road, compared to 18% who do not and 4% who are unsure or made no response.

Further analysis of the results on a road-by-road basis revealed that majority of the roads are in favour of the proposed controls except Woodhayes Road. The results show that residents of Woodhayes Road do not support the principle of a CPZ in their road even if the neighbouring roads are included within a CPZ. However it has been decided that Woodhayes Road be included within the statutory consultation to give residents a further opportunity to air their views. For further details please refer to the report online for consultation results and officers recommendations. [www.merton.gov.uk/cpzvsw1](http://www.merton.gov.uk/cpzvsw1).

The results of the consultation along with officers' recommendation were presented in a report to the Cabinet Member for Environment, Regeneration and Housing on 23 October 2017. The report and the decision sheet can be viewed on our website. [www.merton.gov.uk/cpzvsw1](http://www.merton.gov.uk/cpzvsw1). The following recommendations which were made to the Cabinet Member have now been agreed:

- To proceed with a statutory consultation to include Wool Road, McKay Road, Dunstall Road, Ernle Road, Peregrine Way, Strachan Place Woodhayes Road, Crooked Billet, Copse Hill between Nos 1 and 42 Nos (44-60 fall within proposed VSW2 CPZ) and West Side Common (Nos, 1 & 2 only) within the proposed VSW1 CPZ, operational Monday to Friday between 11am and 3pm.


- To proceed with statutory consultation to introduce electric charging points in Ernle Road.

- To proceed with the statutory consultation of the relevant Traffic Management Orders (TMOs) and the implementation of the 'At any time' waiting restrictions within the proposed zone.

### WHAT HAPPENS NEXT

A Notice of the Council's intention to introduce the above measures will be published in a local newspaper (The Guardian), London Gazette and posted on lamp columns in the vicinity. Representations against the proposals described in this Notice must be made in writing or email to [trafficandhighways@merton.gov.uk](mailto:trafficandhighways@merton.gov.uk) by no later than 5 January 2018 quoting reference ES/VSW1. Objections must relate only to the elements of the scheme that are subject to this statutory consultation.

A copy of the proposed Traffic Management Orders (TMOs), a plan identifying the areas affected by the proposals and the Council's Statement of Reasons can be inspected at Merton Link, Merton Civic Centre, London Road, Morden, Surrey, SM4 5DX, during the Council's normal office hours Monday to Friday, 9am to 5pm. This information

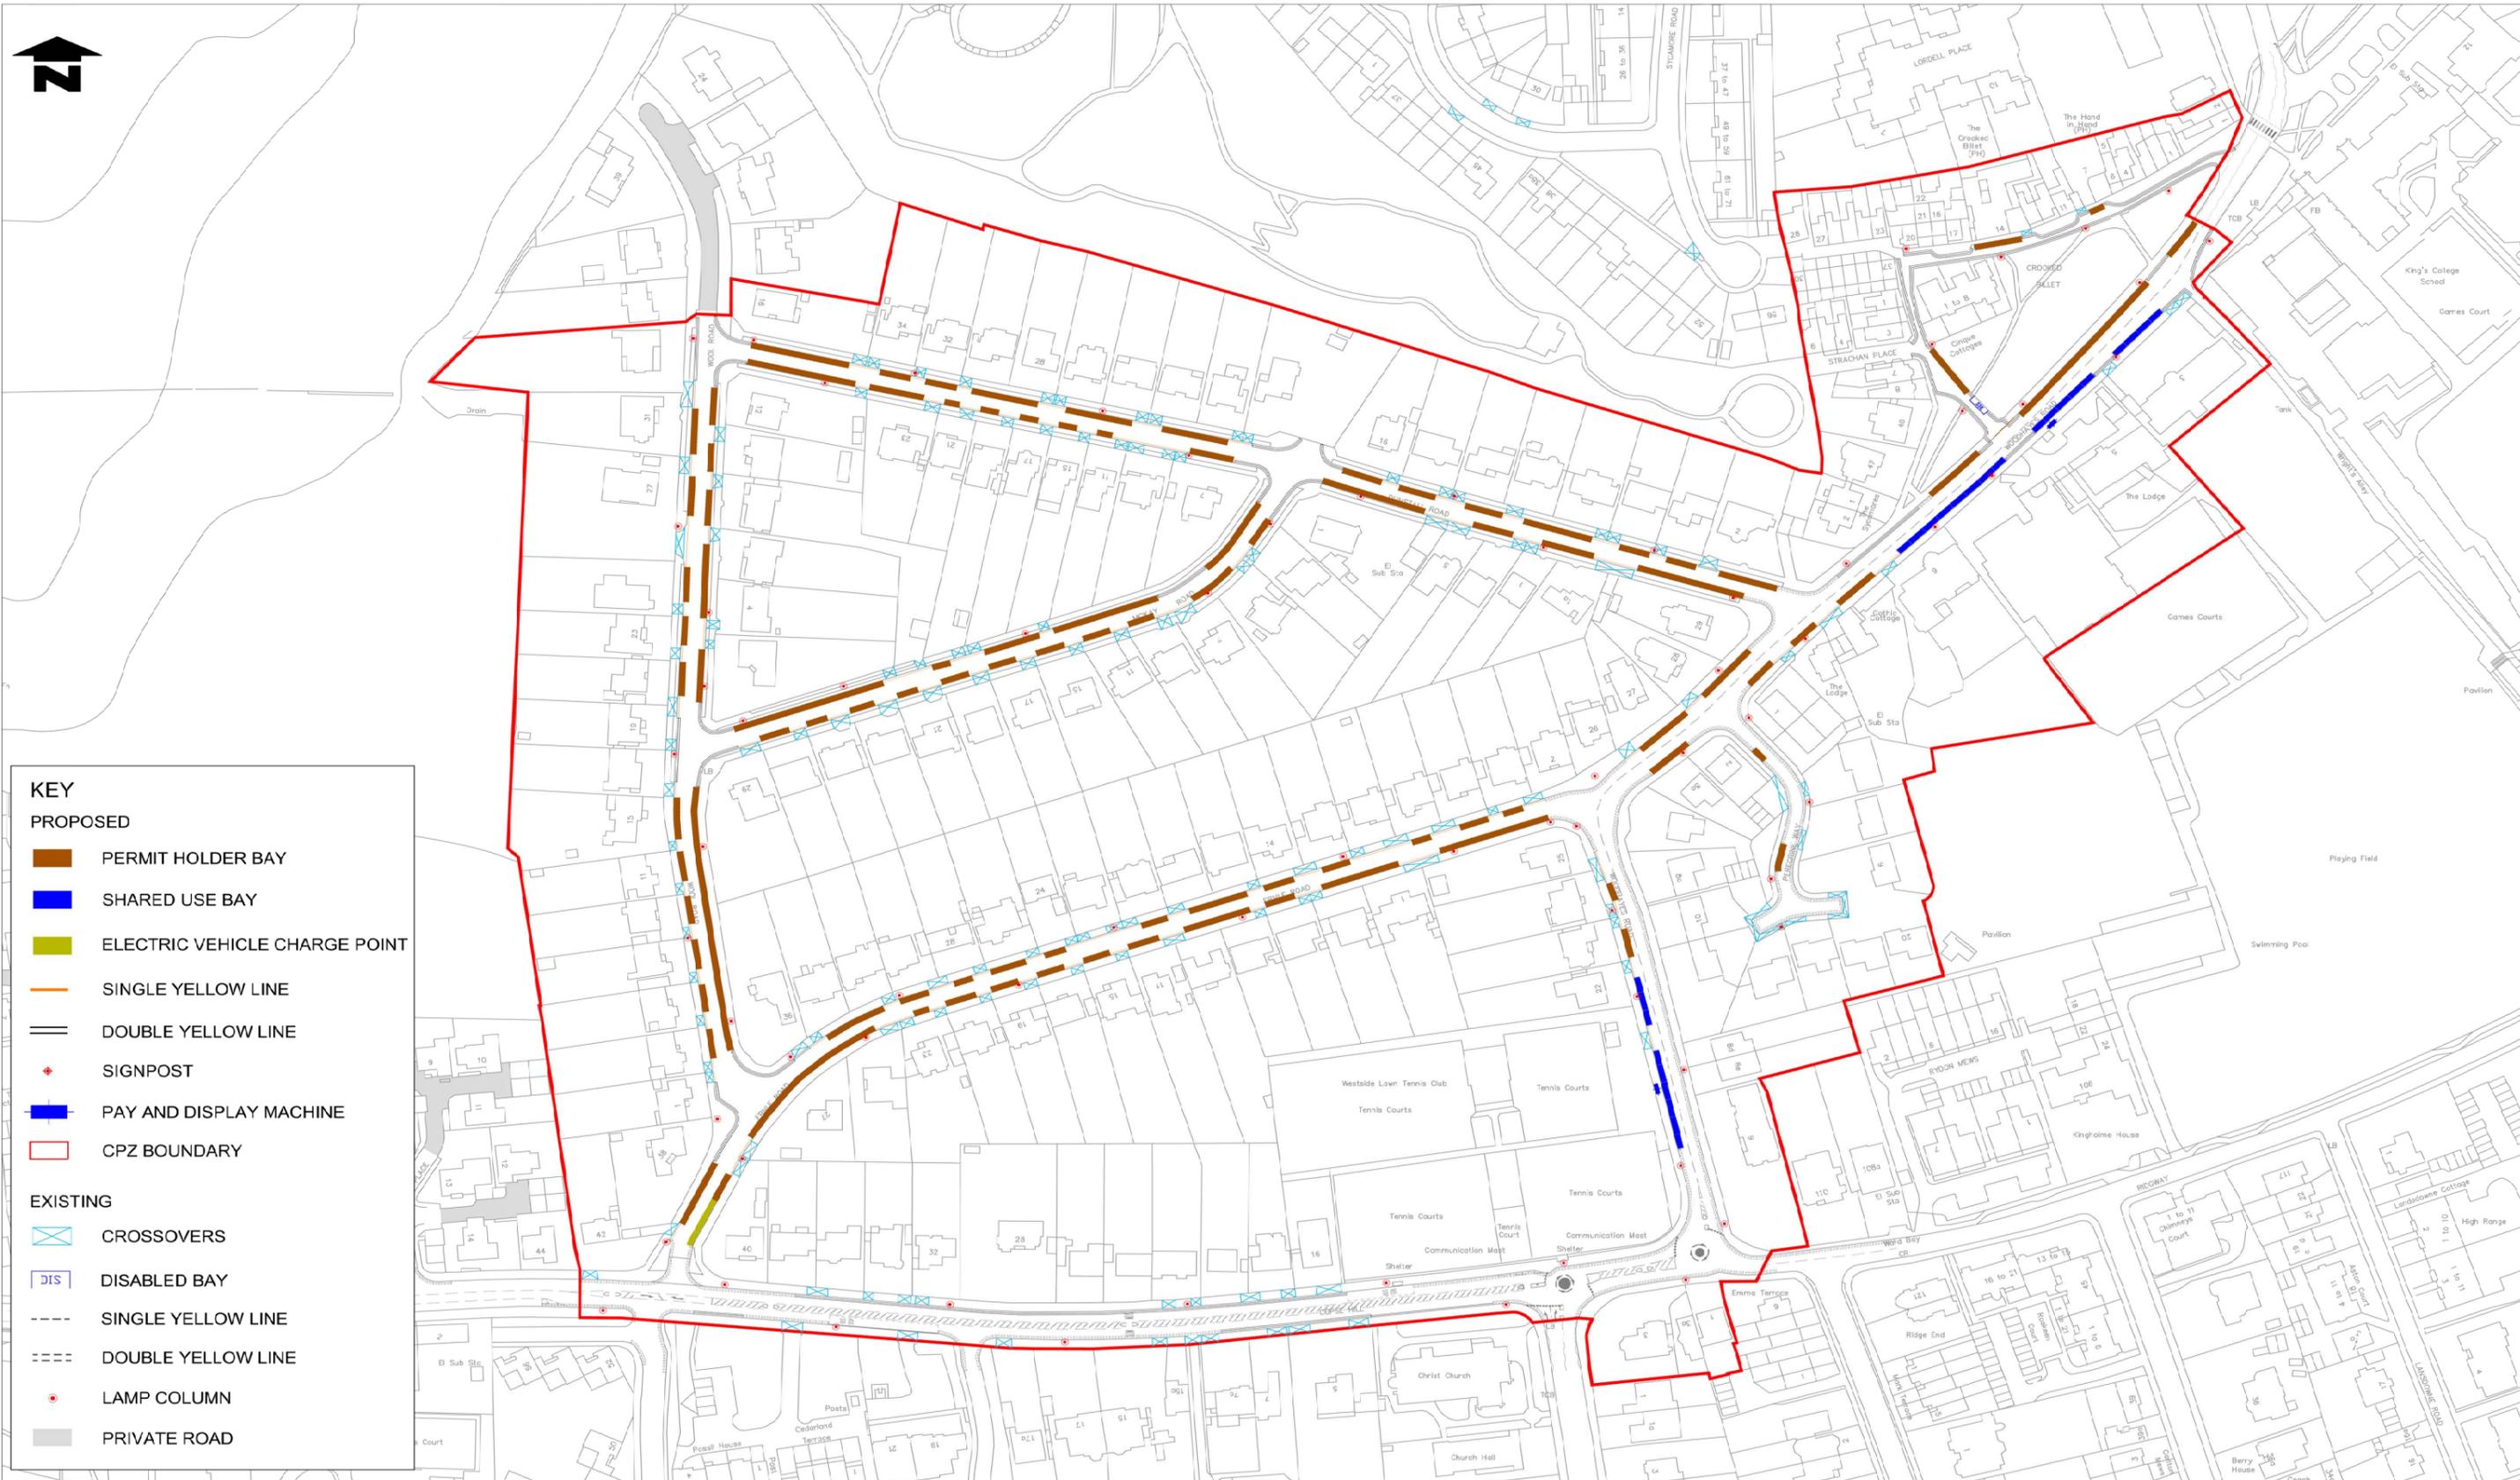

**KEY**

**PROPOSED**

- PERMIT HOLDER BAY
- SHARED USE BAY
- ELECTRIC VEHICLE CHARGE POINT
- SINGLE YELLOW LINE
- DOUBLE YELLOW LINE
- SIGNPOST
- PAY AND DISPLAY MACHINE
- CPZ BOUNDARY

**EXISTING**

- CROSSOVERS
- DISABLED BAY
- SINGLE YELLOW LINE
- DOUBLE YELLOW LINE
- LAMP COLUMN
- PRIVATE ROAD

**Notes**  
Do not scale from this drawing

| Rev | Revisions | Drawn | Sig | Date | Chkd | Sig | Date | App | Sig | Date |
|-----|-----------|-------|-----|------|------|-----|------|-----|-----|------|
|     |           |       |     |      |      |     |      |     |     |      |

**Sustainable Communities**  
environment & regeneration

**TRAFFIC & HIGHWAYS**

Reproduced from/based upon the Ordnance Survey PROJECT 11250 nps with the permission of the Controller of HMSO. Crown Copyright Reserved. Unauthorised reproduction infringes Crown copyright and may lead to prosecution or civil proceedings. London Borough of Merton 103819259

|             |      |          |
|-------------|------|----------|
| Drawn by    | Sig. | Date     |
| JLN         |      | Aug 2017 |
| Checked by  | Sig. | Date     |
|             |      |          |
| Approved by | Sig. | Date     |
|             |      |          |

**CONTROLLED PARKING ZONE**

**VSW1 PROPOSED LAYOUT**

**Merton Civic Centre**  
London Road  
Morden, Surrey  
SM4 5DX  
www.merton.gov.uk

|                |              |
|----------------|--------------|
| Drawing No.    | Z78-345-01   |
| Revision       |              |
| Classification | CONSULTATION |
| Scale          | 1:1000       |