

Dear Resident / Business

Following the Council's decision to introduce the MP1 CPZ extension in Watery Lane, I am writing to inform you that the works will start on **9 April 2018**, and will be carried out by F M Conway Ltd on behalf of the Council.

DATE AND TIME OF WORKS

The works including street cleansing are programmed to start the week commencing 9 April 2018 for a period of 2 days, weather permitting. Work will be carried out between 8am and 4.30pm. To allow the works to be carried out as quickly as possible, temporary parking restrictions will be introduced. "No Parking" cones and signs will be in place to indicate the areas where parking would be prohibited. By doing so, this will keep the roads free of parked vehicles allowing a smooth transition of the works. Vehicles would be allowed back into the road to park once the lining work is complete or after the working day. Offending vehicles run the risk of receiving a fine and possible relocation. Notices and cones will be placed in your road 12 – 48hrs prior to work being undertaken.

For the convenience you may park your vehicle in Sheridan Road and Mostyn Road for the duration of the works. It is essential that you display the enclosed card in your vehicles otherwise you may receive a PCN. Please note, no more than two cards would be permitted per household.

The information pack on how to apply for your permit will follow shortly. For permit related issues please contact Parking Services on 020 8545 4661. The Council is conscious of the inconvenience and the disruption that these works may cause and will endeavour to keep the impact to a minimum. We apologise in advance for any inconvenience.

FURTHER INFORMATION AND CONTACT DETAILS FOR THE WORKS:

FM Conway Ltd – Gus Smith (Signing Contractor): 07748632920

FM Conway Ltd – Tarkan Moer (Lining Contractor): 07880097106

Merton Council – Paul Atie 020 8545 3337



PAUL ATIE
COMMISSIONING TEAM
FUTURE MERTON
LONDON BOROUGH OF MERTON

Proposed Controlled Parking Zone (CPZ) MP1ext - Watery Lane

ISSUE DATE : 15 MARCH 2018

Dear Resident / Business

This leaflet is to update you of the outcome of the statutory consultation that was carried out between 9 November and 1 December 2017 on the proposals to extend MP1 Controlled Parking Zone (CPZ) to include Watery Lane, operational Monday to Friday between 10am and 4pm.

The statutory consultation resulted in 11 representations with 10 representations in support and 1 comment requesting additional parking spaces in the road. The Council also received a petition (with 5 signatures) requesting that the cul De Sac section of the road be removed from the scheme. All representations received during the statutory consultation along with officer's recommendations were reported to the Cabinet Member for Regeneration, Environment and Housing in February 2018. After careful consideration the following have been agreed:

- To proceed with the making of the relevant Traffic Management Orders (TMO) and the implementation of the proposed MP1 CPZ extension to include Watery Lane operational Monday to Friday, between 10am and 4pm.
- To proceed with the making of an Exemption Order to allow footway parking in Watery Lane to maximise the number of parking spaces.
- To proceed with making of relevant Traffic Management Orders (TMOs) for the implementation of the proposed 'At any time' waiting restrictions in Watery Lane.

Please note, that after the Cabinet Member made the decision to go ahead with the scheme, the school requested access at the gate within the D section which has been reconstructed to

give access to wheelchair and pushchair and to facilitate deliveries of goods. As a result a parking bay has been removed to allow access.

What happens next

The final made TMO, which allows the restrictions to be implemented and administered, will be published in the London Gazette and the local newspaper shortly. Notices will also be placed on lamp columns in the affected areas. It is anticipated that the CPZ will come into operation on **23 April 2018**. The report and the decision sheet can be viewed on the Council's website, www.merton.gov.uk/cpzmp1ex

Please see overleaf for details of the schedule of works.

MERTON PARK WARD COUNCILLORS

Cllr Edward Foley

phone: 020 8542 5824

Email: edward.foley@merton.gov.uk

Cllr John Sargeant

Phone: 020 8542 9361

Email: john.sargeant@merton.gov.uk

Cllr Peter Southgate

Phone: **020 8542 2053**


Email: peter.southgate@merton.gov.uk

Cllr Martin Whelton

Tel: 020 8545 3425
Cabinet Member for Environment,
Regeneration and Housing.

Email: martin.whelton@merton.gov.uk

(The contact details of ward councillors are provided for information purposes only)

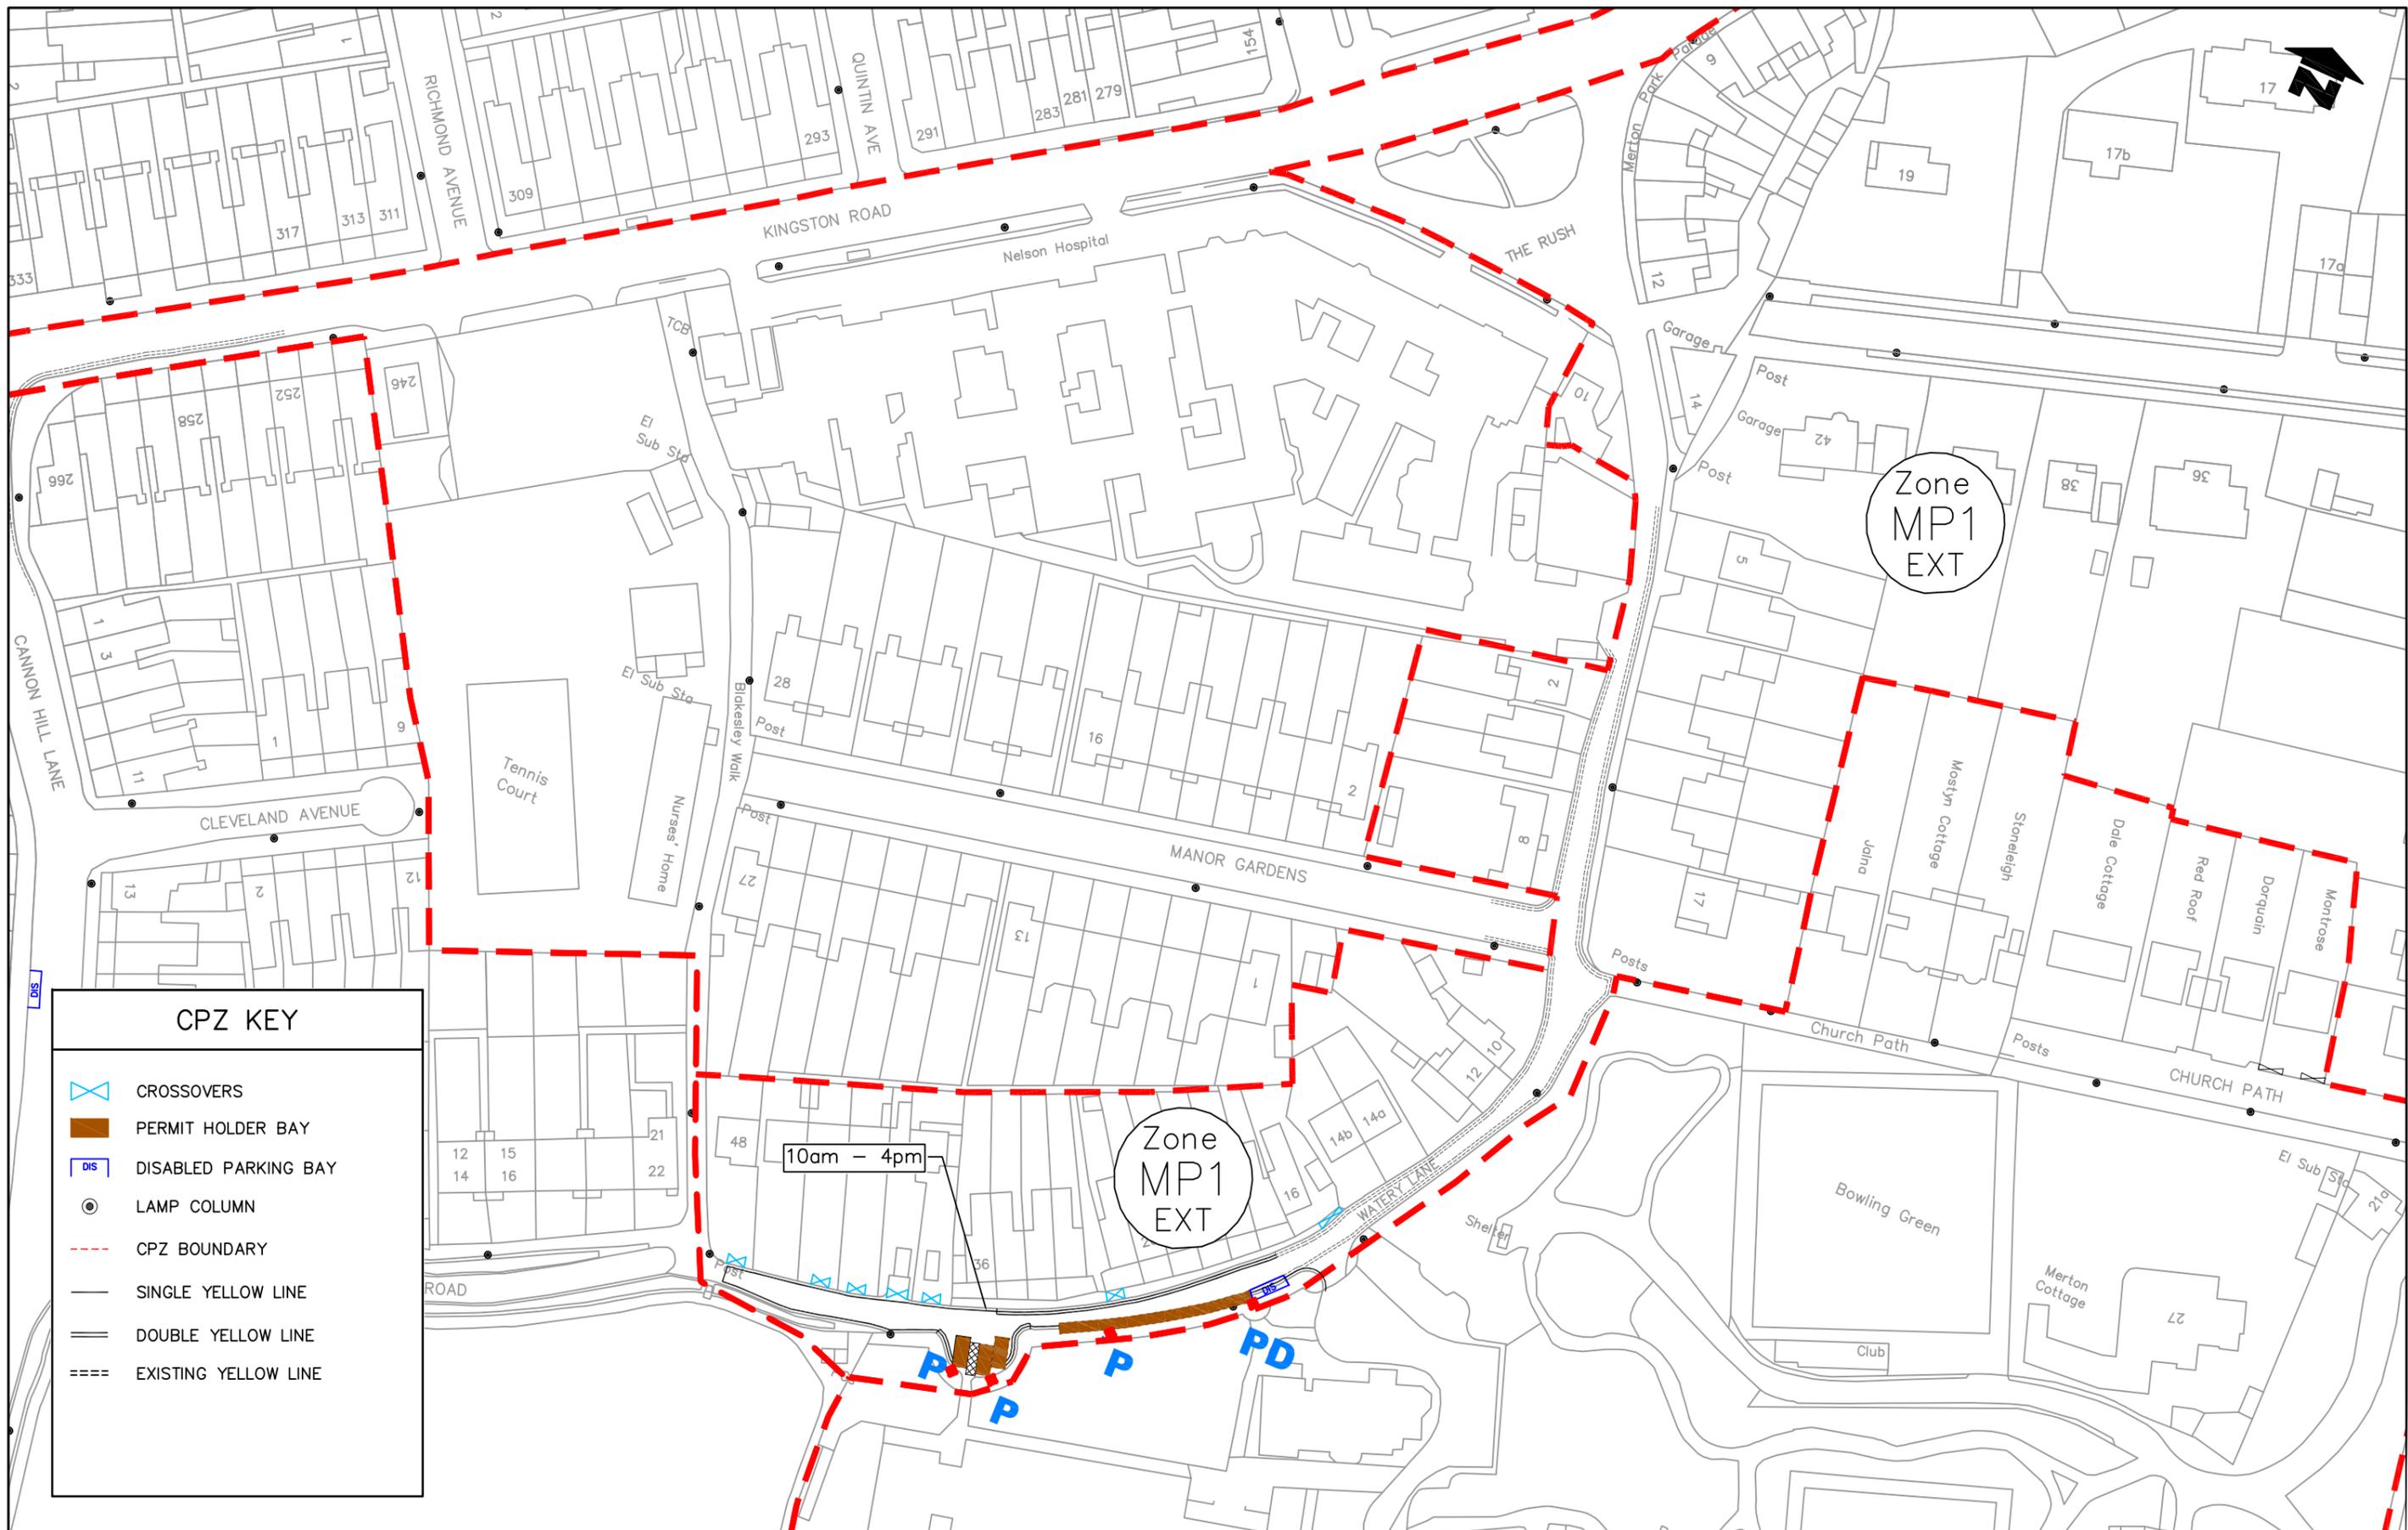

CPZ KEY

-  CROSSOVERS
-  PERMIT HOLDER BAY
-  DISABLED PARKING BAY
-  LAMP COLUMN
-  CPZ BOUNDARY
-  SINGLE YELLOW LINE
-  DOUBLE YELLOW LINE
-  EXISTING YELLOW LINE

Notes
Do not scale from this drawing

Rev.	Revisions	Drawn	Slg.	Date	Chkd.	Slg.	Date	App.	Slg.	Date

Street Scene & Waste
environment & regeneration

TRAFFIC & HIGHWAYS

Reproduced from/based upon the Ordnance Survey's 1:250 maps with the permission of the Controller of H.M.S.O., Crown Copyright Reserved. Unauthorised reproduction infringes Crown copyright and may lead to prosecution or civil proceedings. London Borough of Merton 100019259 2013

Drawn by	Slg.	Date
JLN		25/09/17
Checked by	Slg.	Date
PA		
Approved by	Slg.	Date

PROJECT
Controlled parking Zones MP1

TITLE
Watery Lane Proposed Layout

merton

Merton Civic Centre
London Road
Morden, Surrey
SM4 5DX
www.merton.gov.uk

Drawing No.	Z78-218-04
Revision	-
Classification	IMPLEMENTATION
Scale	1:1000