

Dear Resident / Business

Following the Council's decision to introduce the MTC2 CPZ in the Commonside East area, I am writing to inform you that the works will start on 25 March 2019, and will be carried out by F M Conway Ltd on behalf of the Council.

DATE AND TIME OF WORKS

The works including street cleansing are programmed to start the week commencing 25 March 2019 for a period of 3 days, weather permitting. Work will be carried out between 8am and 4.30pm. To allow the works to be carried out as quickly as possible, temporary parking restrictions will be introduced. "No Parking" cones and signs will be in place to indicate the areas where parking would be prohibited. By doing so, this will keep the roads free of parked vehicles allowing a smooth transition of the works. Vehicles would be allowed back into the road to park once the lining work is complete or after the working day. Offending vehicles run the risk of receiving a fine and possible relocation. Notices and cones will be placed in your road 12 – 48hrs prior to work being undertaken.

SCHEDULE OF WORKS: The work schedule of when your road will be marked is shown below.

Commonside East 25 March.

Hallowell Close and Esher News 26 March.

The information on how to apply for your permit will follow shortly. For permit related issues please contact Parking Services on 020 8545 4661. The Council is conscious of the inconvenience and the disruption that these works may cause and will endeavour to keep the impact to a minimum. We apologise in advance for any inconvenience that may be caused by these works.

FURTHER INFORMATION AND CONTACT DETAILS FOR THE WORKS:

FM Conway Ltd – Gus Smith (Signing Contractor): 07748632920

FM Conway Ltd – Tarkan Omer (Lining Contractor): 07880097106

Merton Council – Paul Atie 020 8545 3337



PAUL ATIE
COMMISSIONING TEAM
FUTURE MERTON
LONDON BOROUGH OF MERTON

Dear Resident / Business

This leaflet is to update you of the outcome of the statutory consultation that was carried out between 19 November and 7 December 2018 on the proposals to extend MTC2 Controlled Parking Zone (CPZ) to include Commonside East area, operational Monday to Saturday between 8.30am and 6.30pm.

The statutory consultation resulted in 12 representations which include 3 representations in support, 3 comments and 6 objections. The main objection is that the current level of parking is being removed from the footway on one side of Hallowell Close which would reduce the available parking in the road by half. All representations received during the statutory consultation along with officer's recommendations were reported to the Cabinet Member for Member for Regeneration, Housing and Transport in January 2019. After careful consideration the following have been agreed:

- To proceed with making of the Traffic Management Orders (TMOs) and the implementation of the proposed MTC2 to include Commonside East (Between Nos 1 and 159), Esher Mews and Hallowell Close, operational Monday to Friday between 8.30am and 6.30pm.
- To proceed with the making of the relevant Traffic Management Orders (TMOs) and the implementation of the 'At any time' waiting restrictions within the proposed zone.

What happens next

The final made TMO, which allows the restrictions to be implemented and administered, will be published in the London Gazette and the local

newspaper shortly. Notices will also be placed on lamp columns in the affected areas. It is anticipated that the CPZ will come into operation on **29 April 2019**.

The report and the decision sheet can be viewed on the Council's website, www.merton.gov.uk/cpzmtc2

Please see overleaf for details of the schedule of works.

FIGGE'S MARSH WARD COUNCILLORS

Cllr Agatha Mary Akyigyina
Phone - 020 8545 3396
Email: agatha.akyigyina@merton.gov.uk


Cllr Mike Brunt
Phone - 020 8640 1538
Email: mike.brunt@merton.gov.uk

Cllr Geraldine Stanford
Phone - 020 8545 3424
Email: geraldine.stanford@merton.gov.uk

Cabinet Member for Regeneration, Housing and Transport.

Cllr Martin Whelton
Phone: 020 8545 3425
Email: martin.whelton@merton.gov.uk

(The contact details of Ward Councillors are provided for information purposes only)

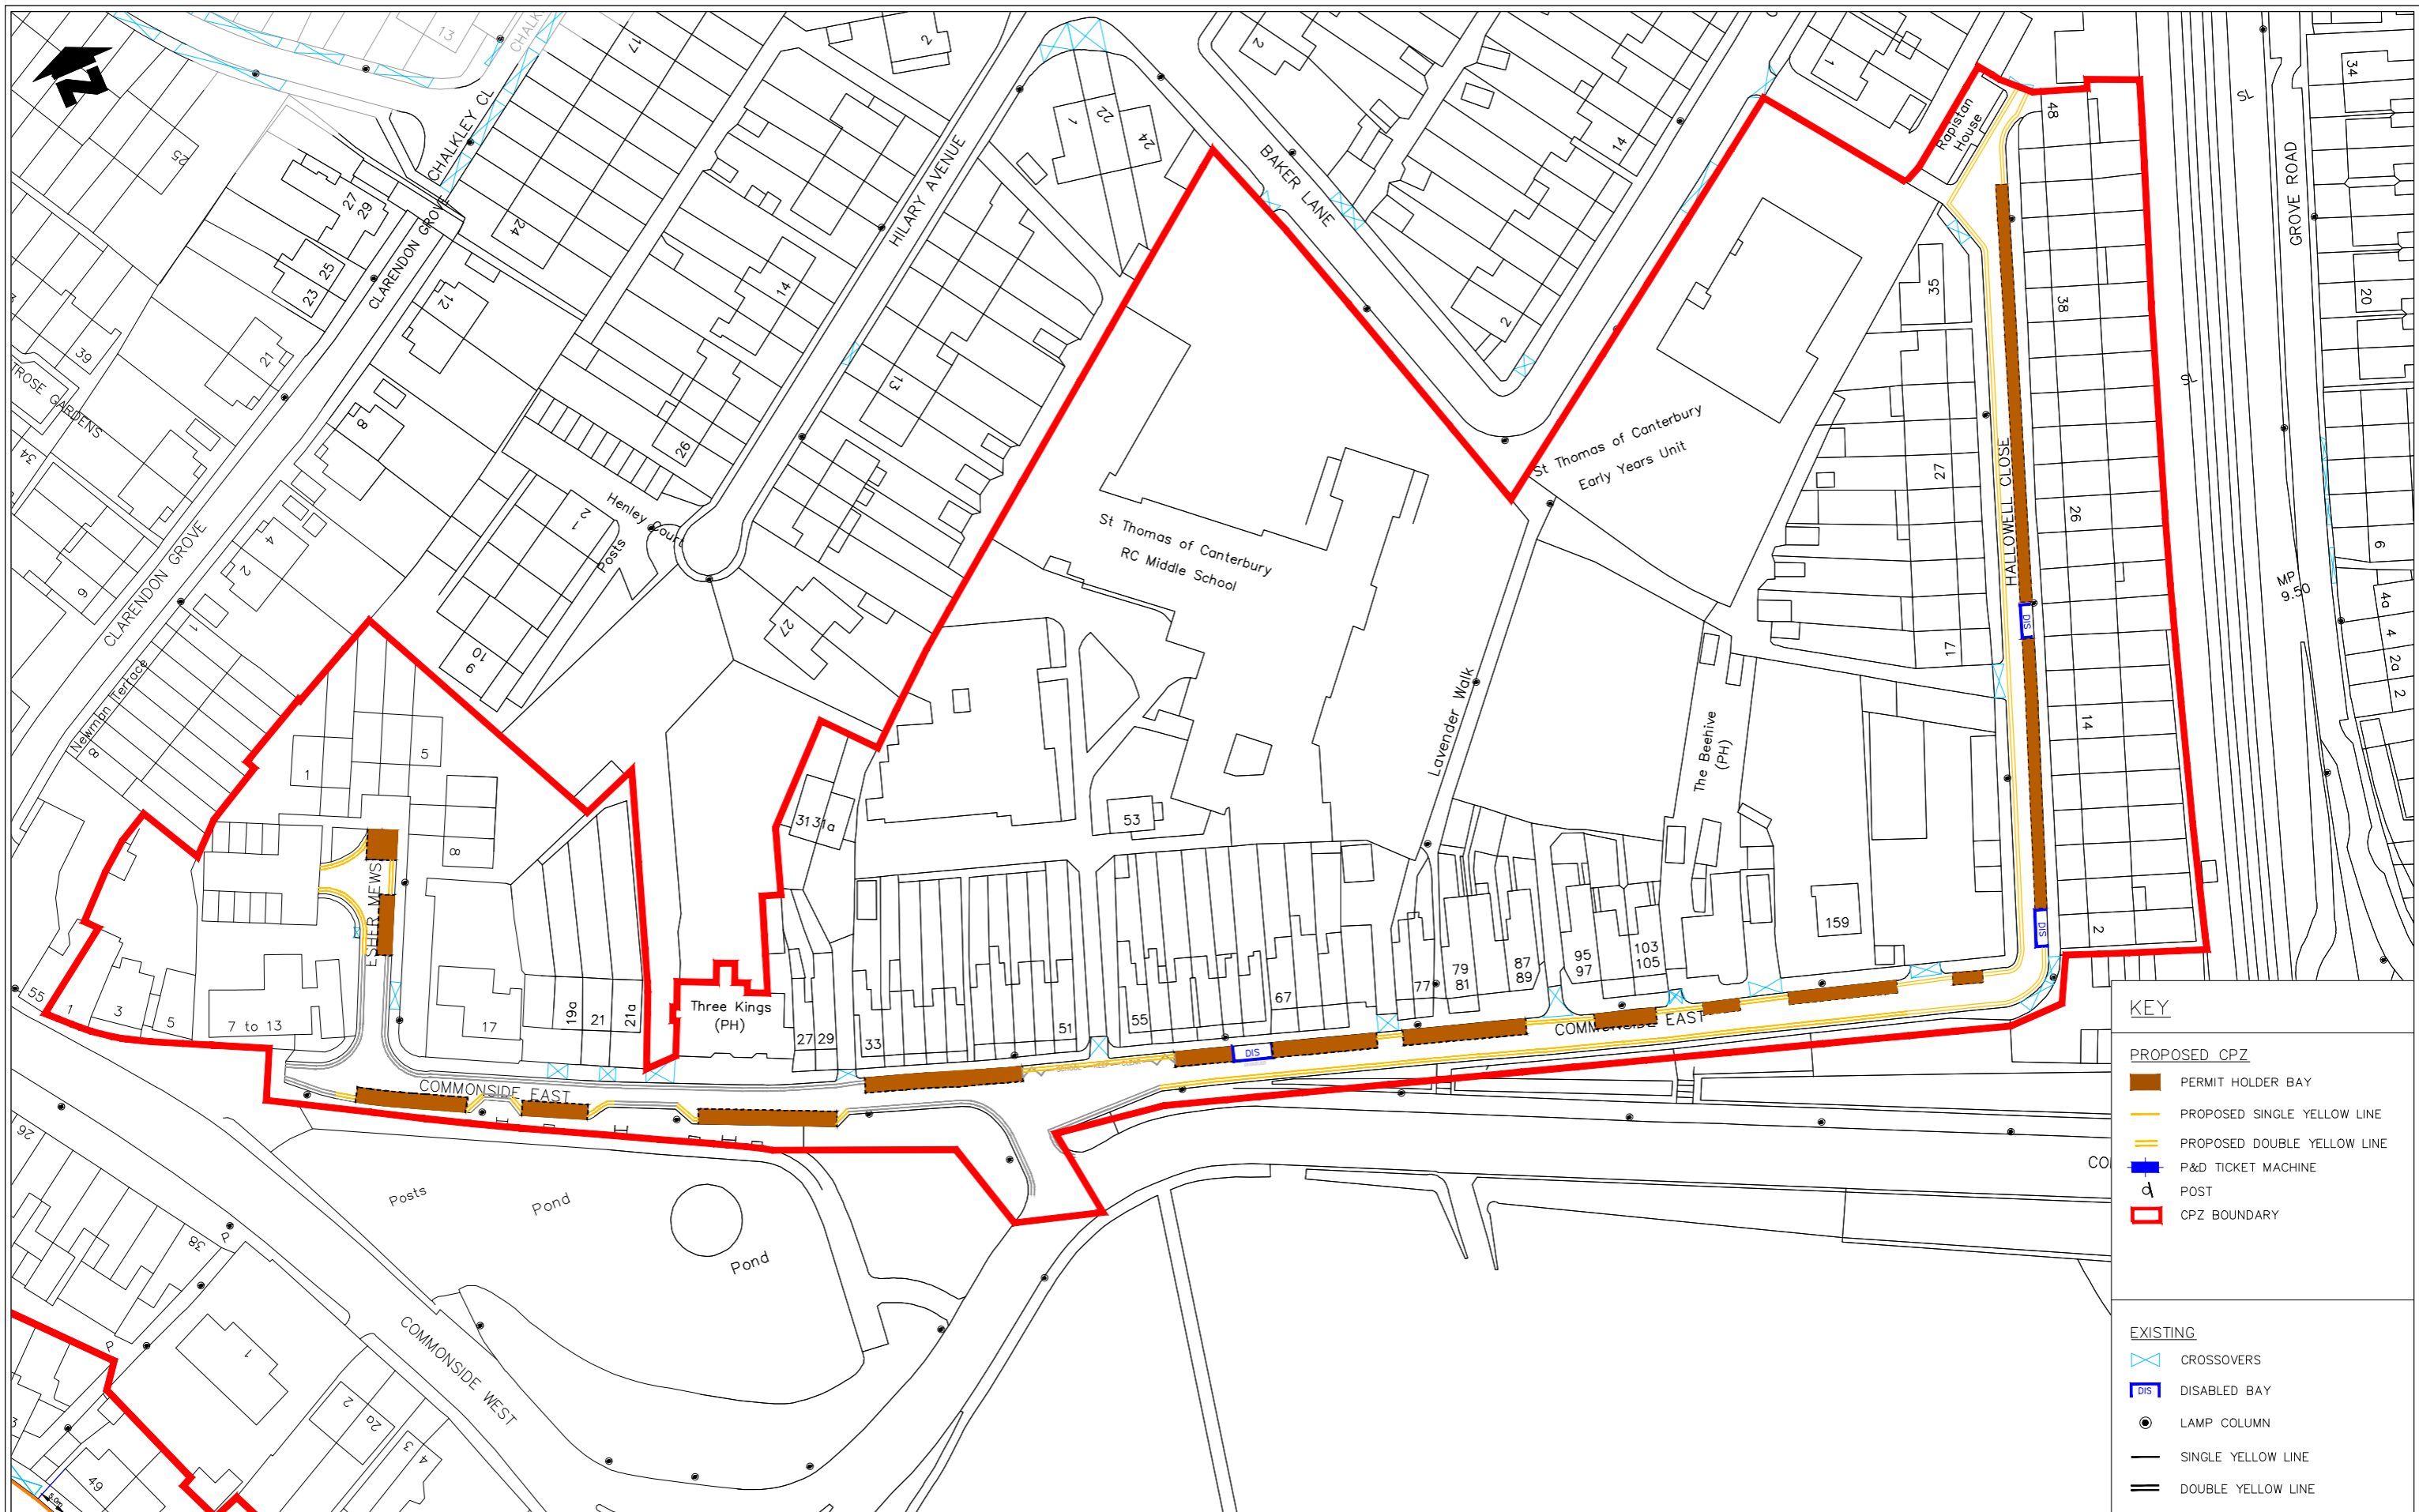

KEY

PROPOSED CPZ

- PERMIT HOLDER BAY
- PROPOSED SINGLE YELLOW LINE
- PROPOSED DOUBLE YELLOW LINE
- P&D TICKET MACHINE
- POST
- CPZ BOUNDARY

EXISTING

- CROSSOVERS
- DISABLED BAY
- LAMP COLUMN
- SINGLE YELLOW LINE
- DOUBLE YELLOW LINE

Notes
Do not scale from this drawing

Rev.	Revisions	Drawn	Sig.	Date	Chkd.	Sig.	Date	App.	Sig.	Date

Sustainable Communities
environment & regeneration

TRAFFIC & HIGHWAYS

Reproduced from/based upon the Ordnance Survey's 1:1250 maps with the permission of the Controller of H.M.S.O., Crown Copyright Reserved. Unauthorized reproduction infringes Crown copyright and may lead to prosecution or civil proceedings. London Borough of Merton 100019259 >>YEAR<<

Drawn by JLN	Sig.	Date 14 SEP 2017
Checked by CS	Sig.	Date 17 AUG 2017
Approved by MB	Sig.	Date 17 AUG 2017

PROJECT
Controlled Parking Zones (CPZ's)

TITLE
MTC2 Commonsides East area Proposed Layout

merton

Merton Civic Centre
London Road
Morden, Surrey
SM4 5DX
www.merton.gov.uk

Drawing No.
Z78-351-03

Revision
-

Classification
CONSULTATION

Scale
1:500