



ENVIRONMENT AND REGENERATION DEPARTMENT
Chris Lee - Director



James McGinlay
Head of Sustainable Communities
London Borough of Merton
Merton Civic Centre
London Road
Morden SM4 5DX

Direct Line: 020 8545 3337
Fax: 020 8545 4865
Please ask for paul Atie
Date: 18 May 2017

Dear Resident / Business

Following the Council's decision to introduce the VQ CPZ in the Quadrant and Westside Common area, I am writing to inform you that the works will start 30 May 2017, which will be carried out by F M Conway Ltd on behalf of the Council.

DATE AND TIME OF WORKS

The works are programmed to start the week commencing 30 May 2017 for a period of 1 week, weather permitting. Work will be carried out between 8am and 4.30pm. To allow the works to be carried out as quickly as possible, temporary parking restrictions will be introduced. "No Parking" cones and signs will be in place to indicate the areas where parking would be prohibited. While work is being undertaken in your street, we request that you park your car in the existing pay and display bays in The Causeway and display the yellow card provided on the dashboard of your vehicle (if you have more than one car, please find alternative parking space for the second car as the existing pay and display bays in The Causeway is not able to cope all cars from the area. By doing so, this will keep the roads free of parked vehicles allowing a smooth transition of the works. Vehicles would be allowed back into the road to park once the lining work is complete or after the working day. Offending vehicles run the risk of receiving a fine and possible relocation. Residents will be allowed to park on the completed bays during the implementation work.

Notices and cones will be placed in your road 12 – 48hrs prior to work being undertaken.

The information pack on how to apply for your permit will follow shortly. The Council is conscious of the inconvenience and the disruption that this work may cause and will endeavour to keep the impact to a minimum. We apologise in advance for any inconvenience that may be caused by these works.

FURTHER INFORMATION AND CONTACT DETAILS FOR THE WORKS:

- FM Conway Ltd – Gus Smith (Signing Contractor): 07748632920
- FM Conway Ltd – Tarkan Moer (Lining Contractor): 07880097106
- Merton Council – Paul Atie 020 8545 3337

PAUL ATIE
COMMISSIONING TEAM
FUTURE MERTON
LONDON BOROUGH OF MERTON

Proposed Controlled Parking Zone (CPZ) VQ - Quadrant area.



ISSUE DATE : 18 MAY 2017

Dear Resident / Business

This leaflet is to update the community of the outcome of the statutory consultation that was carried out between 16 March and 21 April 2017, and to inform you of the Council's decision to introduce the proposed VQ CPZ in Camp Road, Camp View, North View, West Place and Westside Common as shown in the plan overleaf.

The statutory consultation resulted in 7 representations received which include 5 representations in support and 2 comments to the proposed restrictions. All 7 representations commented on the timescale of the implementation of the zone. The representations urge the Council to implement the scheme as soon as practically possible and in any event before the start of Wimbledon Tennis Championship in June 2017. All representations received during the statutory consultation along with officer's recommendations were reported to the Cabinet Member for Regeneration, Environment and Housing in May 2017. After careful consideration the following have been agreed to proceed with the making of the relevant Traffic Management Orders (TMO) and the implementation of the proposed VQ CPZ to include Camp Road, Camp View, North View, West Place and Westside Common, operational Monday to Friday, between 2.30pm and 5.30pm.

What happens next

The final made TMO, which allows the restrictions to be implemented and administered, will be published in the London Gazette and the local newspaper shortly. Notices will also be placed on lamp columns in the affected areas. It is anticipated that the CPZ would come into operation on 26 June 2017. The report and the decision sheet can be viewed on the Council's website, www.merton.gov.uk/cpzvq

Please see overleaf for details of the schedule of works.

Finally we would like to thank you for your participation in the consultation process and for your feedback. If you require any further information please email trafficandhighways@merton.gov.uk with reference CPZVQ.

Alternatively this information can be viewed on the Council's website; www.merton.gov.uk/cpzvq

VILLAGE WARD COUNCILLORS

Cllr Hamish Badenoch
Tel - 020 8545 3396
Email: hamish.badenoch@merton.gov.uk

Cllr John Bowcott
Tel - 020 8946 1011
Email: John.bowcott@merton.gov.uk


Cllr Najeeb Latif
Tel - 020 8545 3396
Email: najeeb.latif@merton.gov.uk

Cllr Martin Whelton Tel: 020 8545 3425
Cabinet Member for Environment, Regeneration and Housing.
Email: martin.whelton@merton.gov.uk


(The contact details of ward councillors are provided for information purposes only)



Northern section

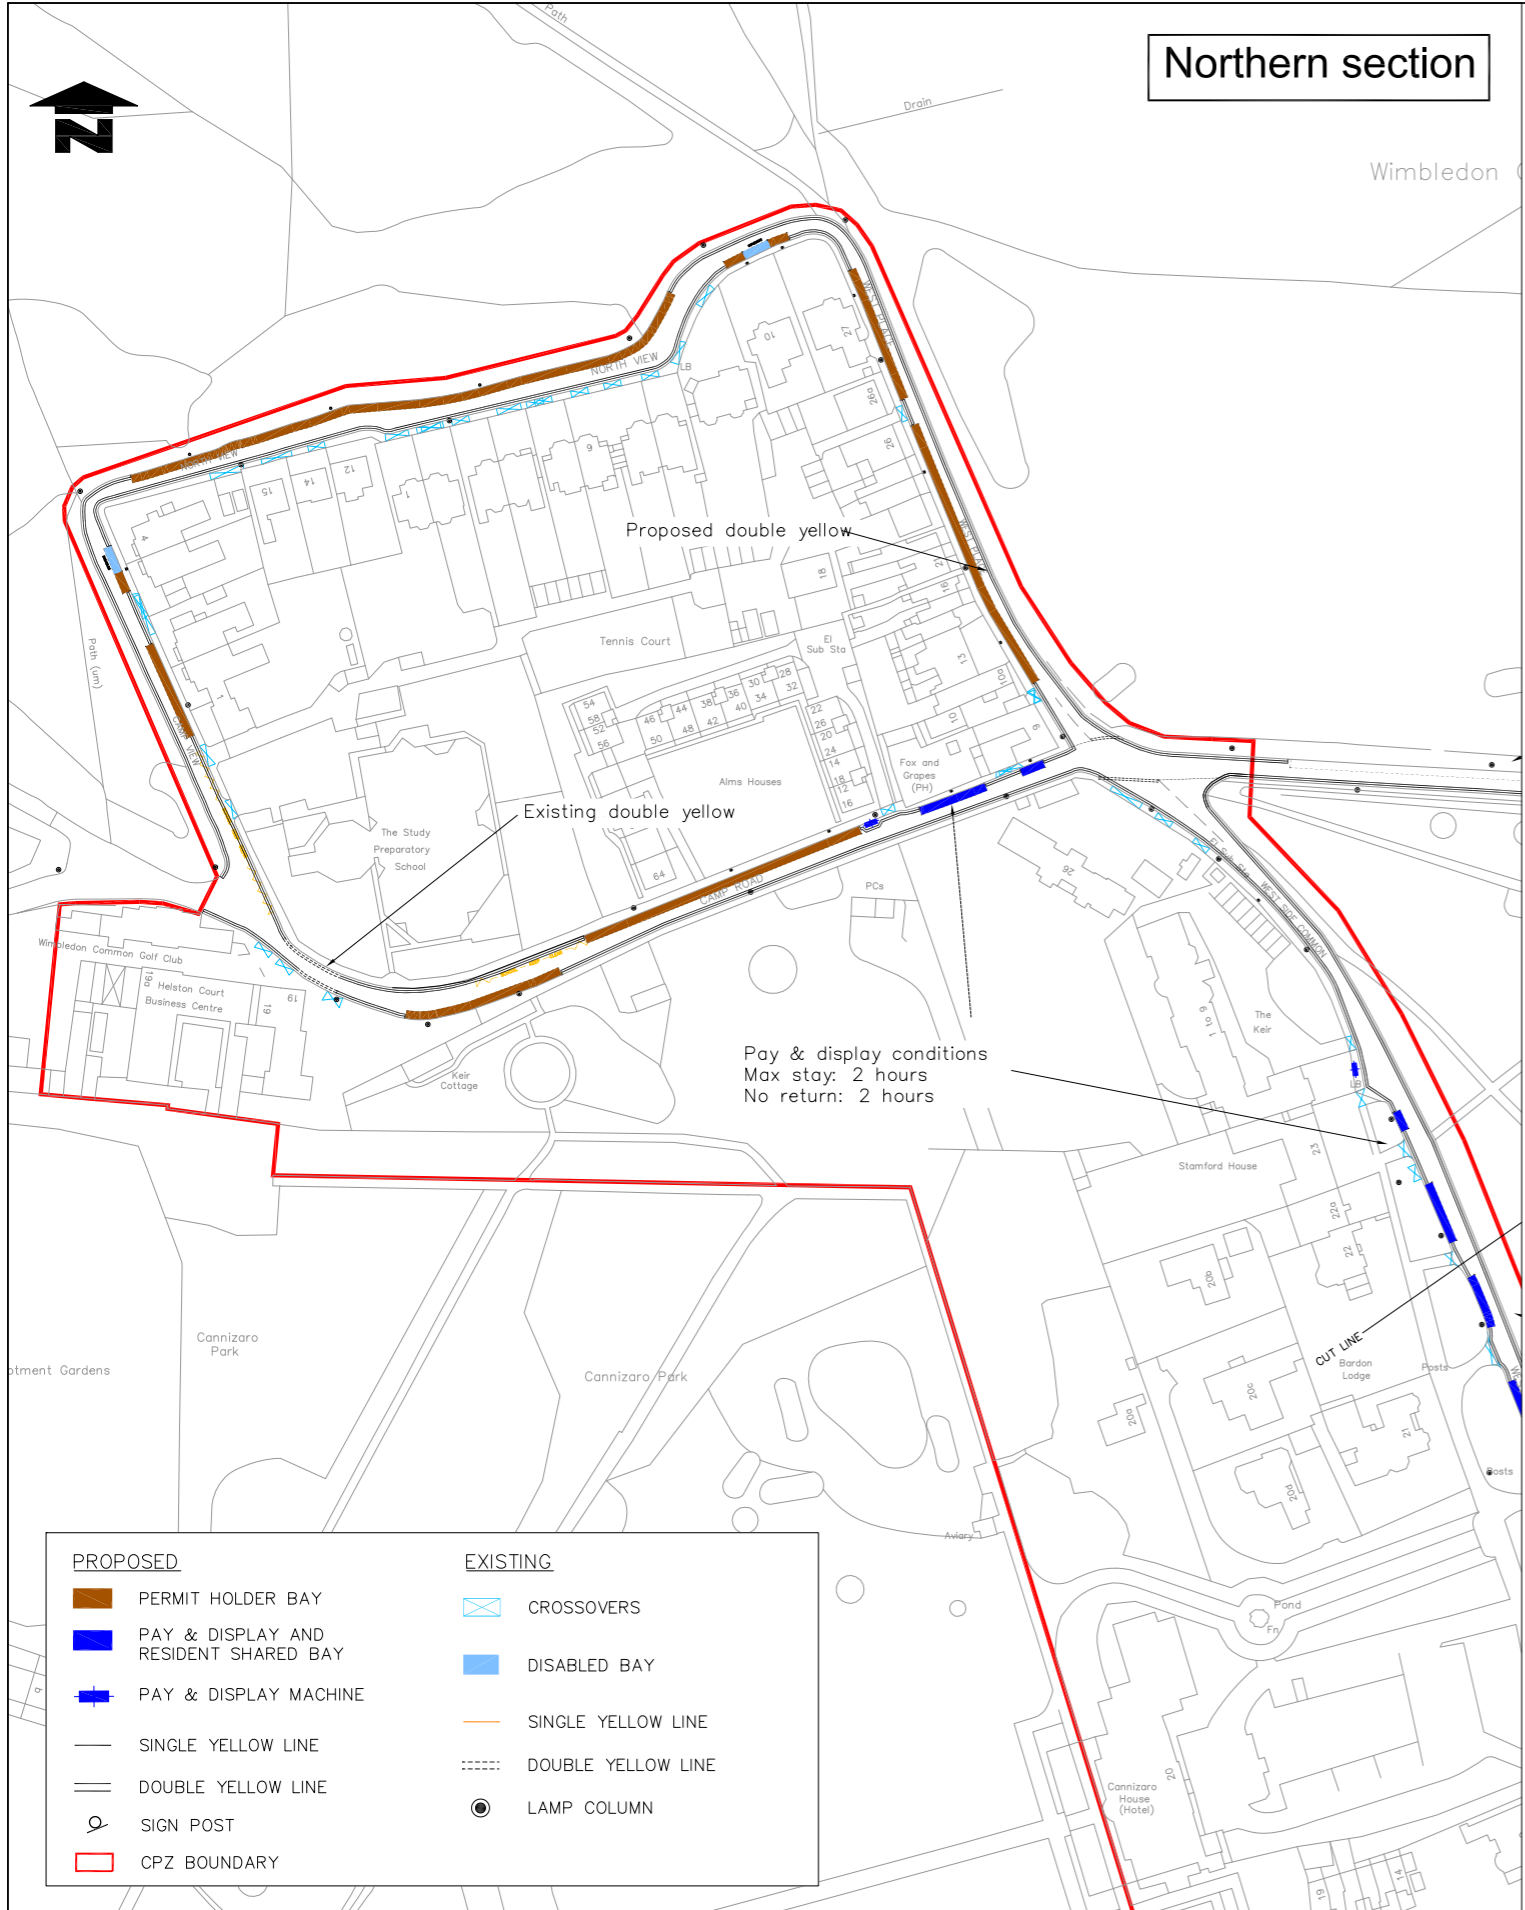

Southern section

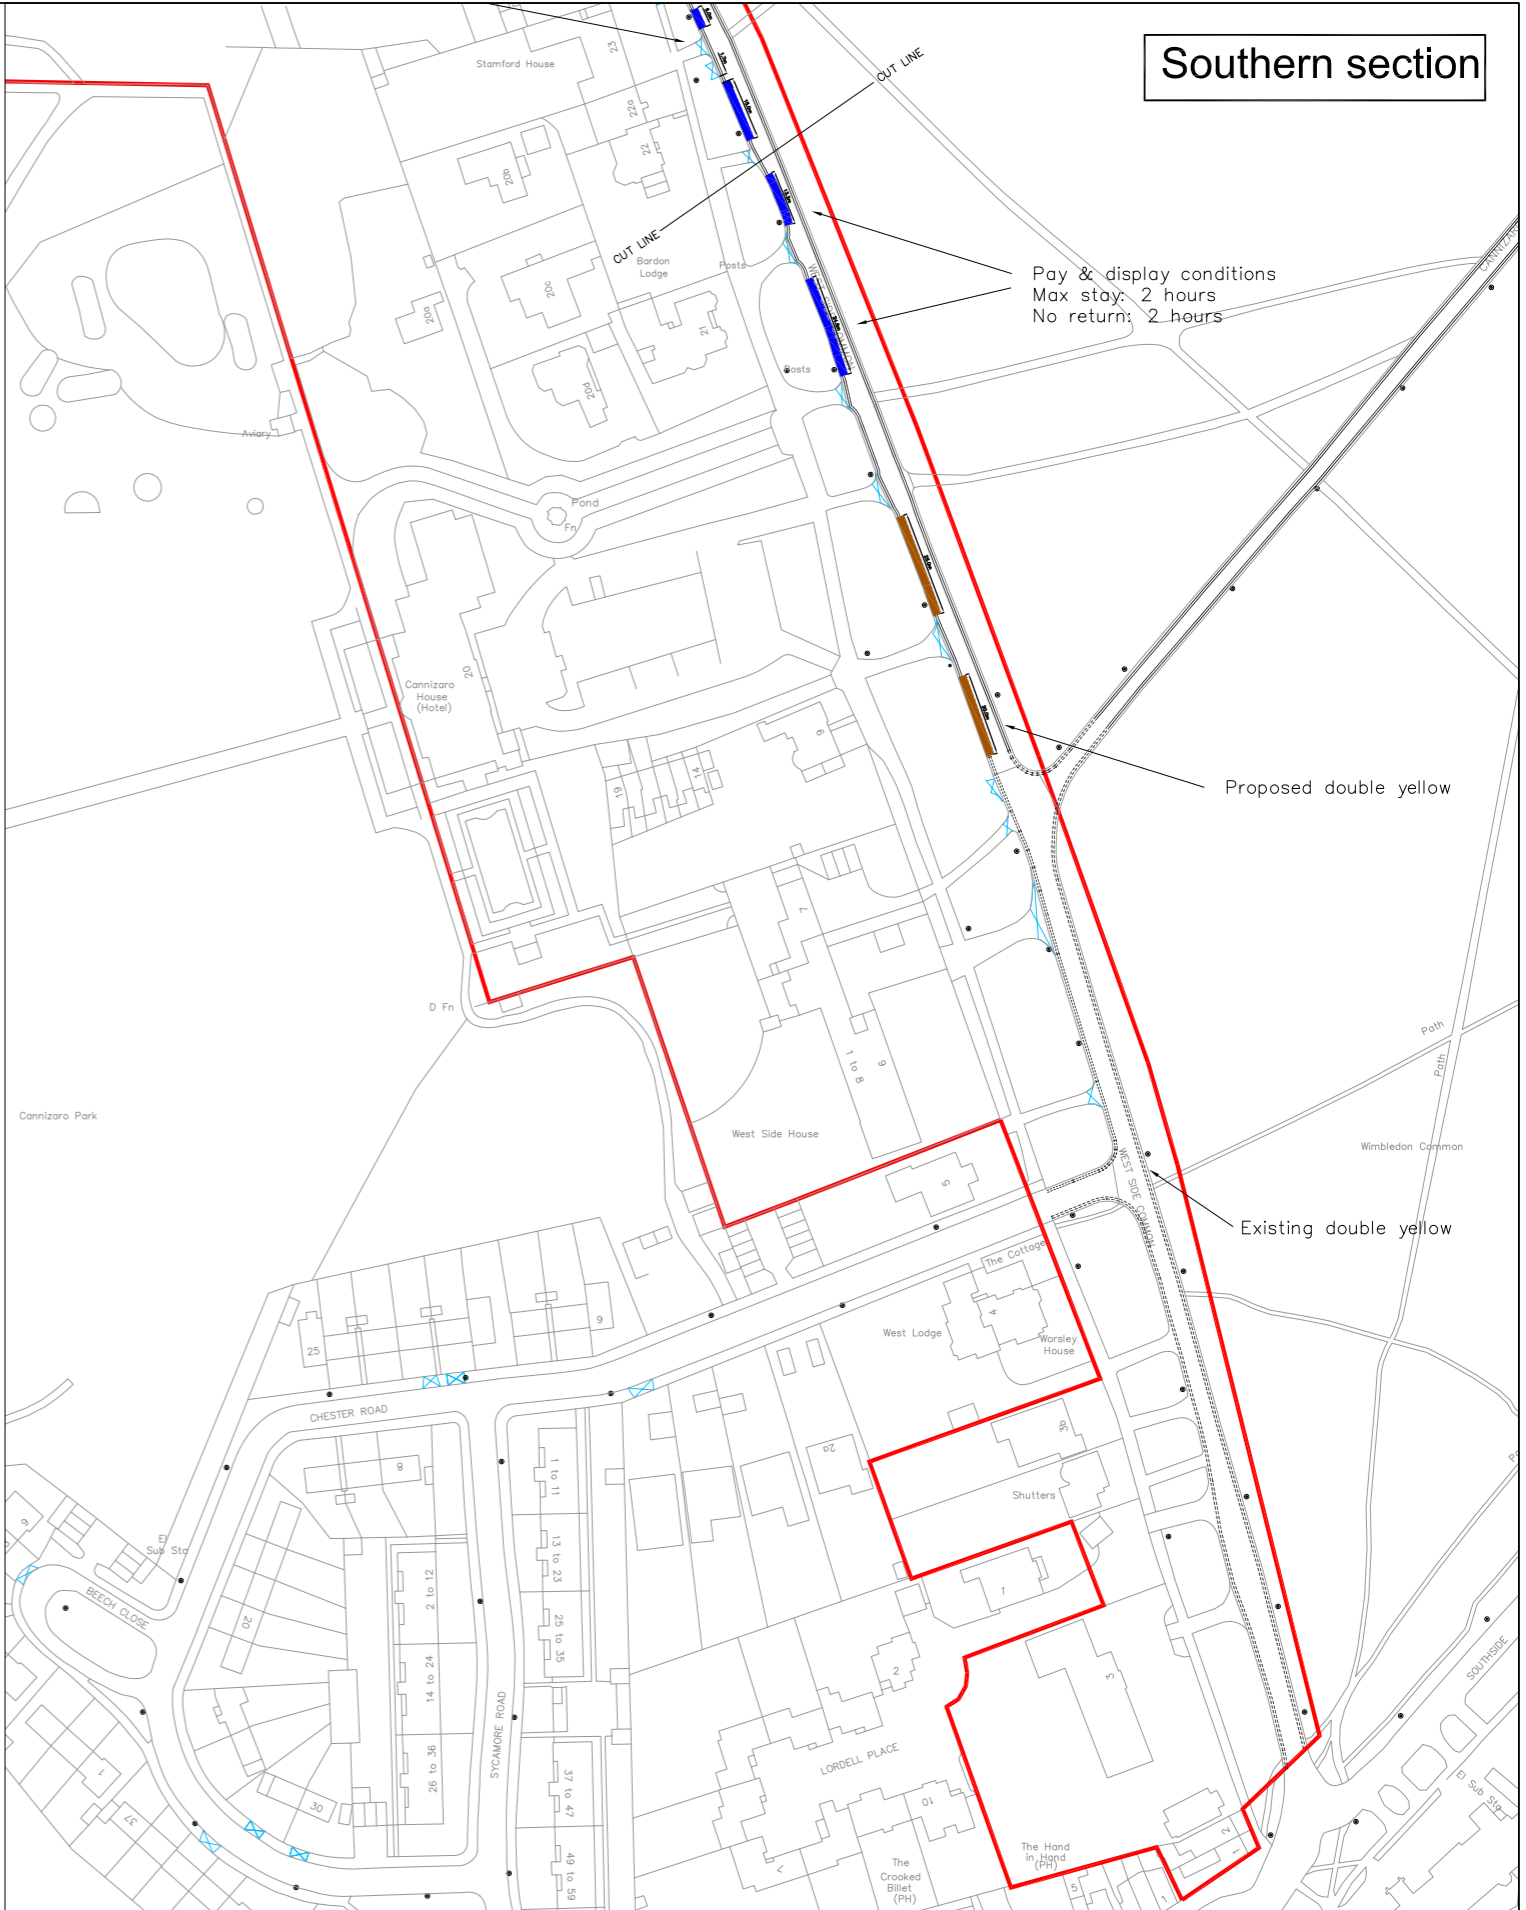

PROPOSED		EXISTING	
	PERMIT HOLDER BAY		CROSSOVERS
	PAY & DISPLAY AND RESIDENT SHARED BAY		DISABLED BAY
	PAY & DISPLAY MACHINE		SINGLE YELLOW LINE
	SINGLE YELLOW LINE		DOUBLE YELLOW LINE
	DOUBLE YELLOW LINE		LAMP COLUMN
	SIGN POST		
	CPZ BOUNDARY		

Notes
Do not scale from this drawing

Rev.	Revisions	Drawn	Sig.	Date	Chkd.	Sig.	Date	App.	Sig.	Date
A	Minor amendments to northern section and DYL at SKC									

TRAFFIC & HIGHWAYS

Reproduced from/based upon the Ordnance Survey's 1:1250 maps with the permission of the Controller of H.M.S.O., Crown Copyright Reserved. Unauthorized reproduction infringes Crown copyright © and may lead to prosecution or civil proceedings. London Borough of Merton 100019259

Drawn by B.C.	Sig.	Date Dec 2015
Checked by	Sig.	Date
Approved by	Sig.	Date

PROJECT
Controlled Parking Zones (CPZ's)

TITLE
**Design Layout
VQ CPZ (Village Quadrant)**

Merton Civic Centre
London Road
Morden, Surrey
SM4 5DX
www.merton.gov.uk

Drawing No. Z78-232-01
Revision A
Classification IMPLEMENTATION
Scale NTS