


Recreation Ground

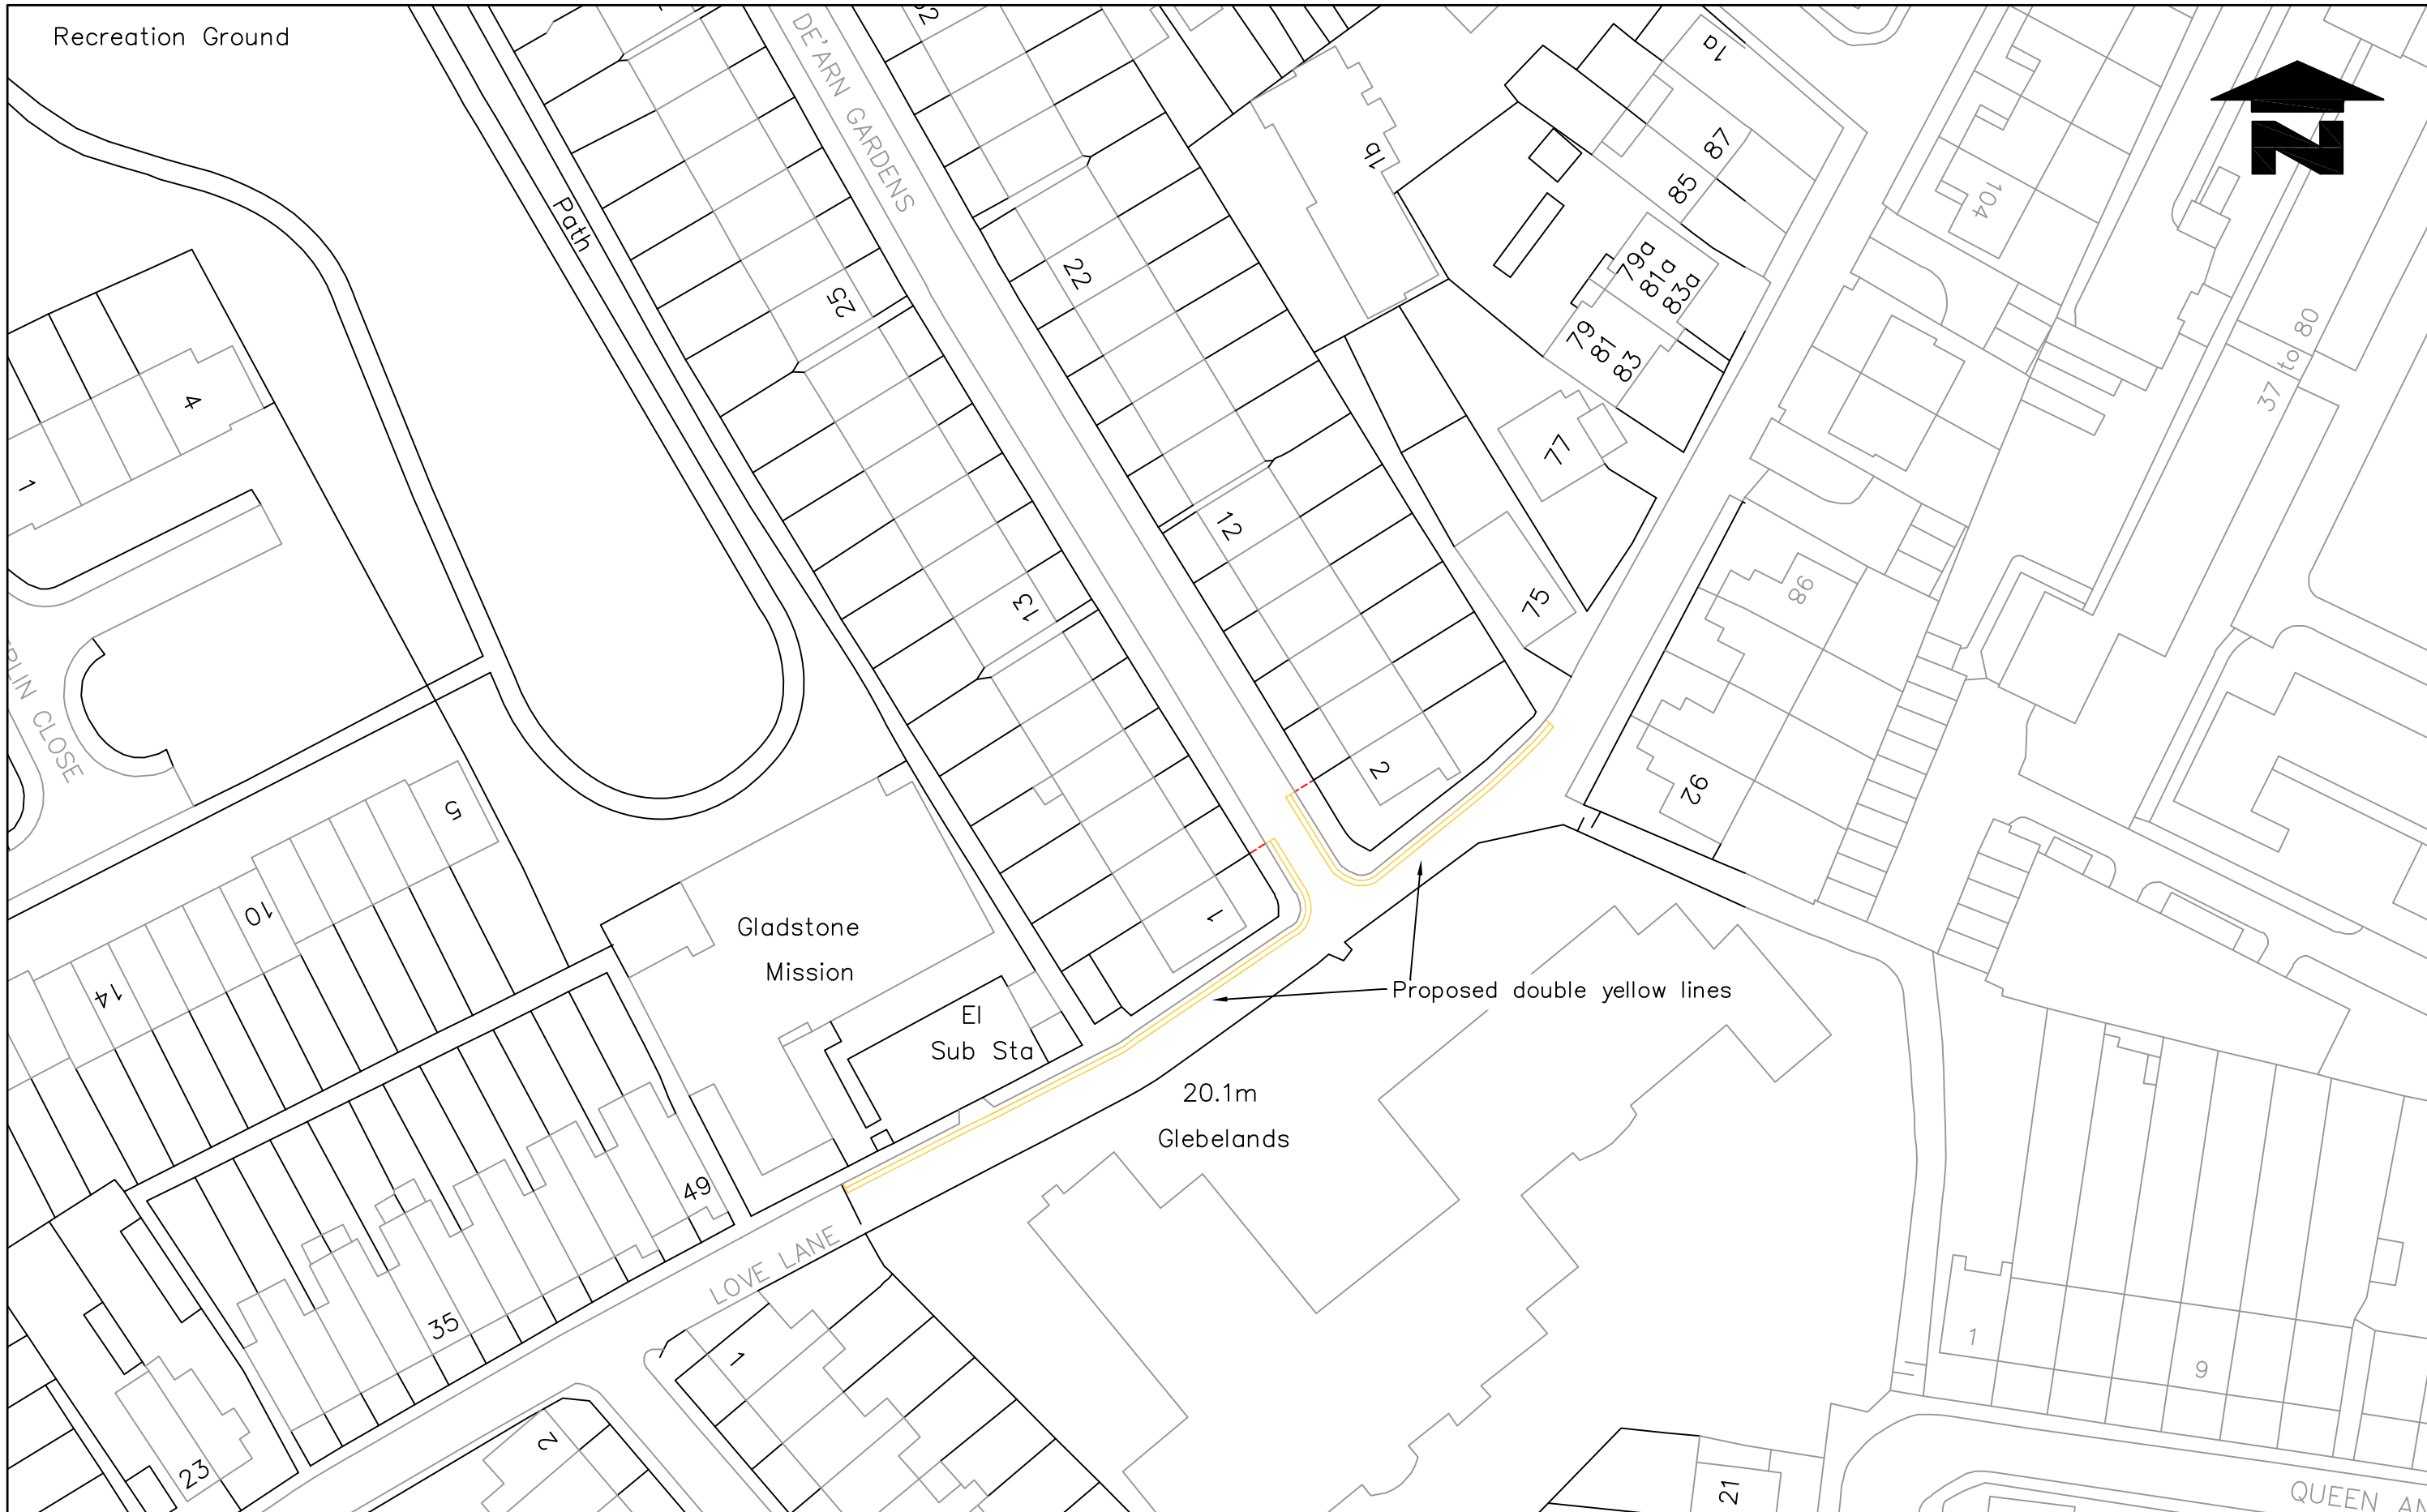

Proposed double yellow lines

20.1m
Glebelands

Notes
Do not scale from this drawing

Rev	Revisions	Drawn	Sig.	Date	Chkd.	Sig.	Date	App.	Sig.	Date



Sustainable Communities
environment & regeneration

TRAFFIC & HIGHWAYS

Reproduced from/based upon the Ordnance Survey's 1:1250 maps with the permission of the Controller of H.M.S.O., Crown Copyright Reserved. Unauthorised reproduction infringes Crown copyright © and may lead to prosecution or civil proceedings. London Borough of Merton 100019259 2016

Drawn by	Sig.	Date
SC		NOV 16
Checked by	Sig.	Date
Approved by	Sig.	Date

PROJECT
WAITING RESTRICTIONS

TITLE
**LOVE LANE
JCT DE'ARN GDNS**



Merton Civic Centre
London Road
Morden, Surrey
SM4 5DX
www.merton.gov.uk

Drawing No.	Z27-001-18
Revision	-
Classification	DRAFT
Scale	N.T.S