


File name C:\USERS\UKL\X1003\WSP_0365\MERTON DOCKLESS CYCLE HIRE BAYS - DOCUMENTS\GENERAL\TEMP DOCUMENT UPLOAD\01 - DRAWINGS\CPZ ZONES - BATCH 4\CAD FILES\UK0028648.3916-WSP-XX-BR-DR-LP-0100-9-16.DWG, printed on 24 February 2025 16:44:20, by Intelligenza, Luca

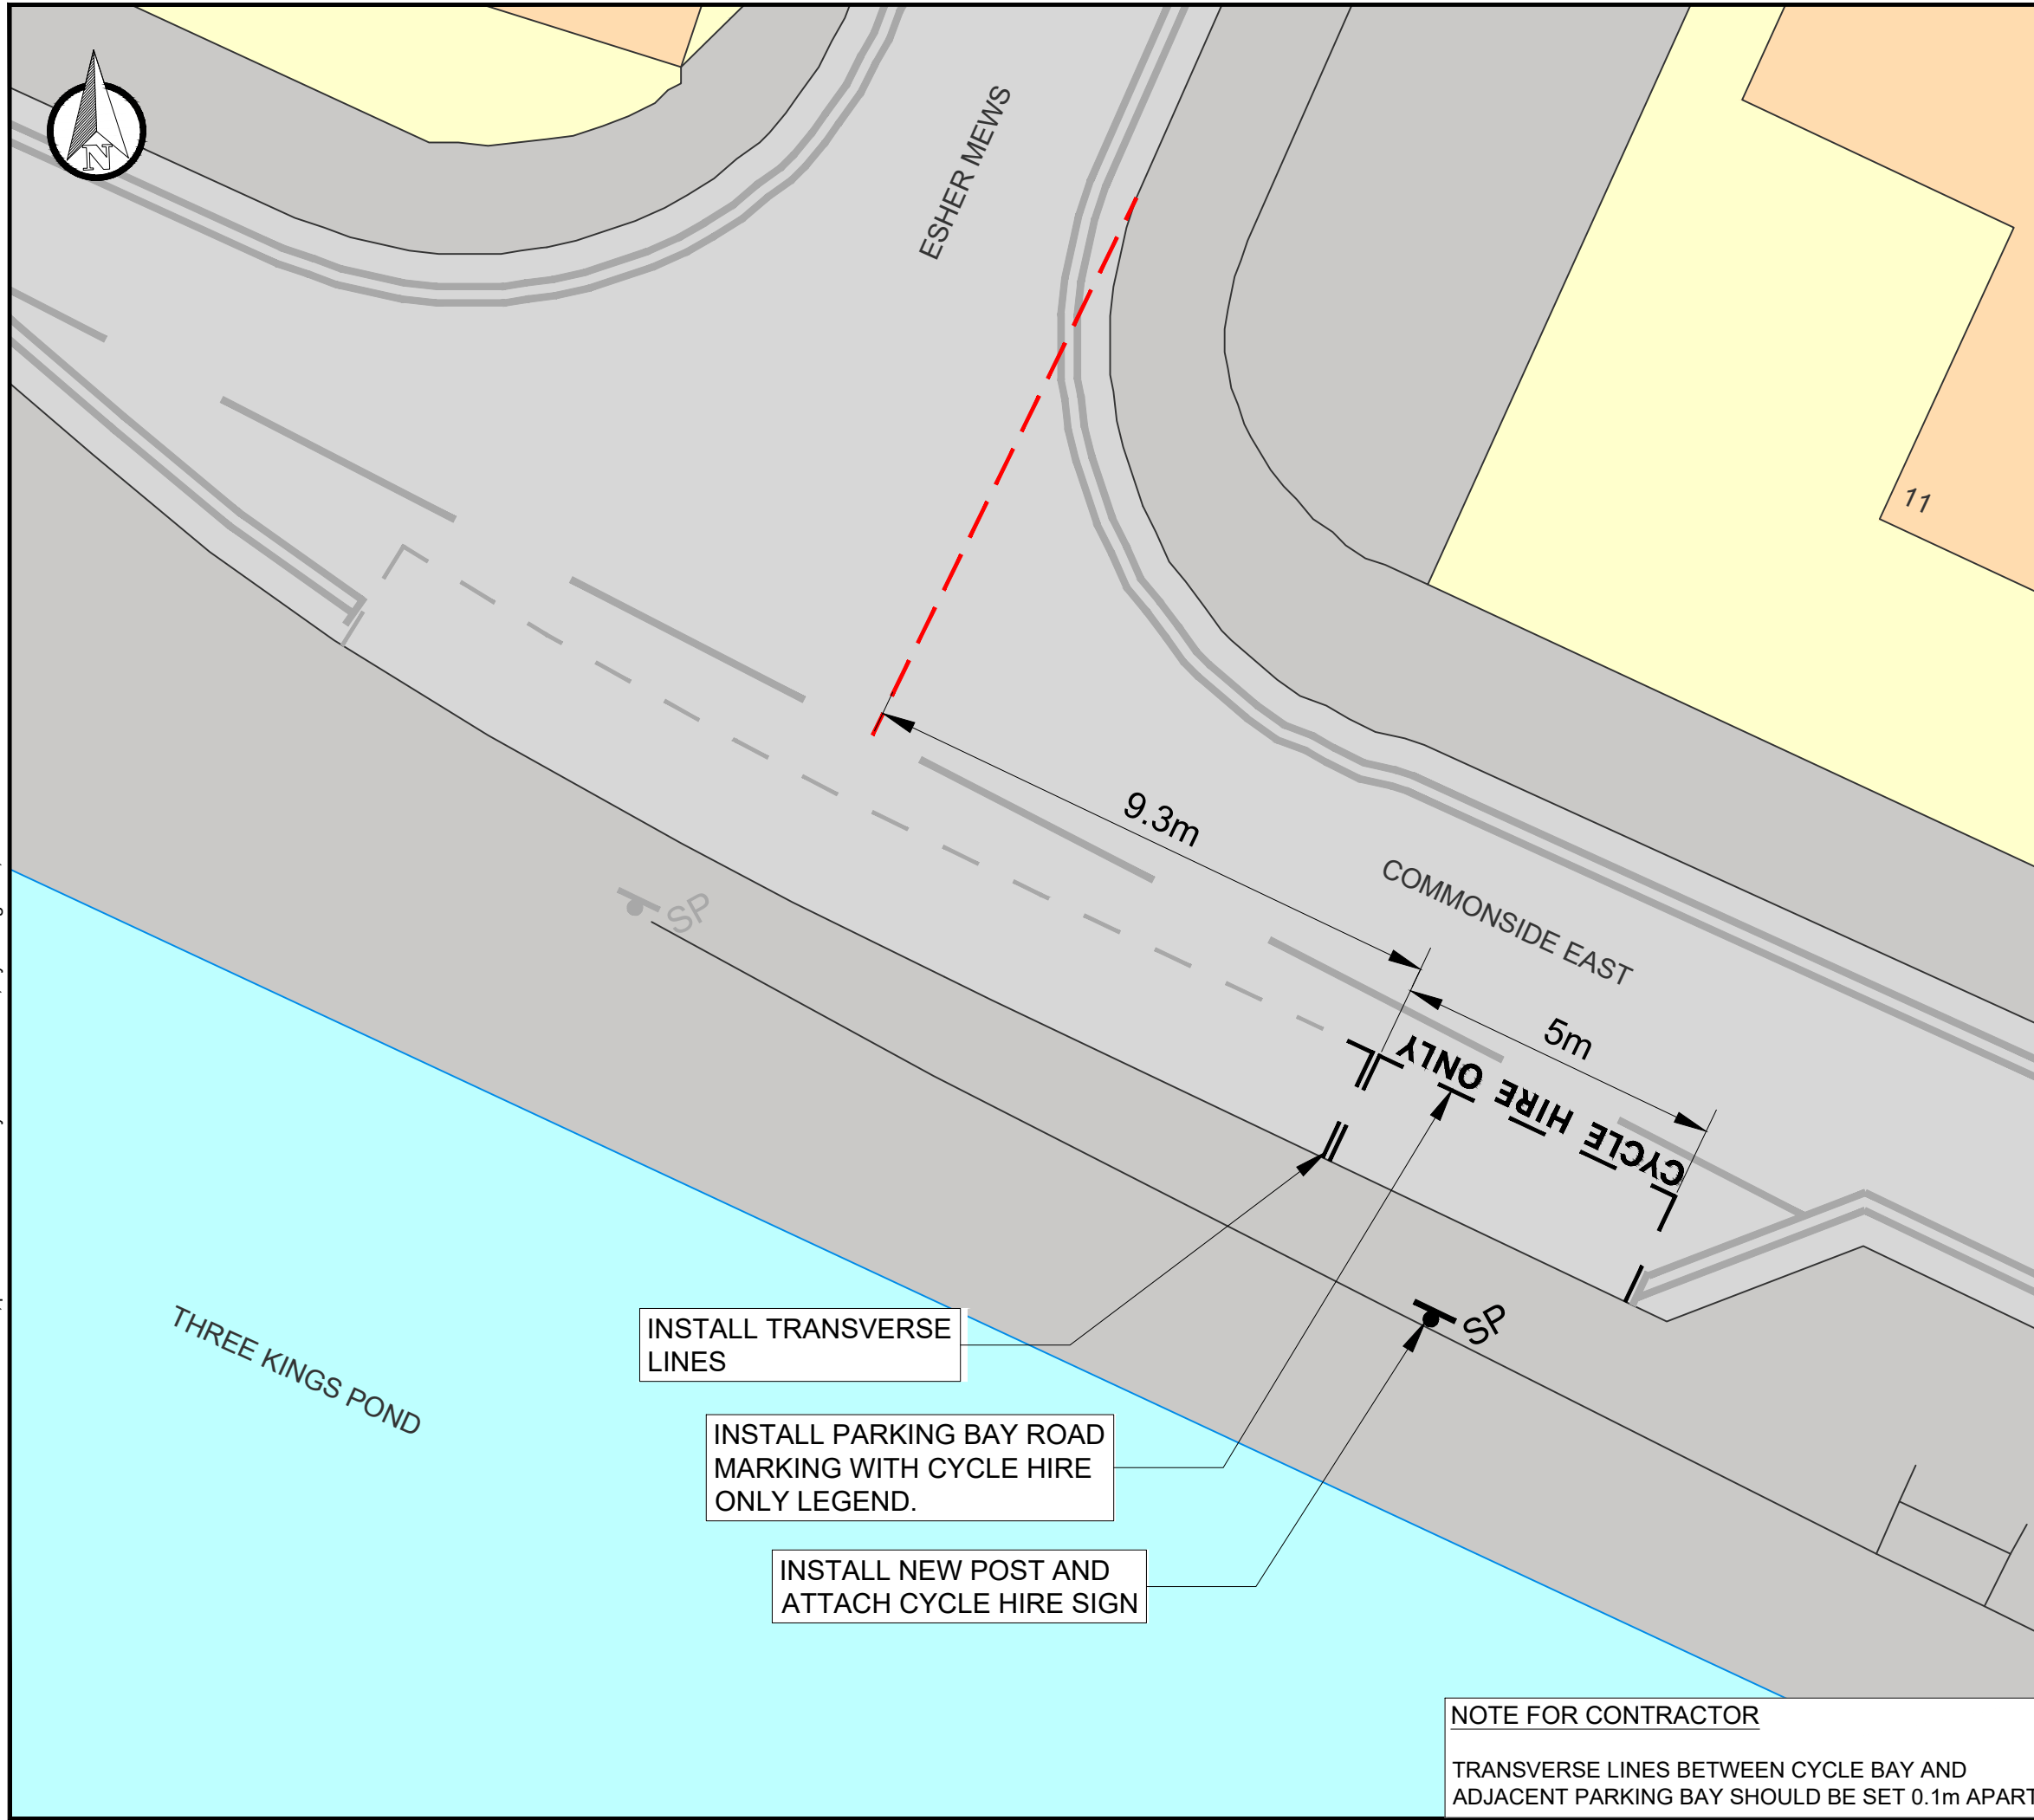

- INSTALL TRANSVERSE LINES
- INSTALL PARKING BAY ROAD MARKING WITH CYCLE HIRE ONLY LEGEND.
- INSTALL NEW POST AND ATTACH CYCLE HIRE SIGN

NOTE FOR CONTRACTOR
 TRANSVERSE LINES BETWEEN CYCLE BAY AND ADJACENT PARKING BAY SHOULD BE SET 0.1m APART.

DO NOT SCALE

DESCRIPTION
 ON THE SOUTH WESTERN SIDE, FROM A POINT 9.3 METRES SOUTH EAST OF THE SOUTH EASTERN KERB LINE OF ESHER MEWS, SOUTHEASTWARDS FOR A DISTANCE OF 5 METRES
 INSTALL NEW POST AND ATTACH CYCLE HIRE SIGN

KEY

	EXISTING KERB
	EXISTING ROAD MARKING
	EXISTING ROAD MARKING TO BE REMOVED
	PROPOSED ROAD MARKING
	BUILDING REFERENCE LINE
	PROPOSED SIGN AND POST
	EXISTING SIGN AND POST

REV	DATE	BY	DESCRIPTION	CHK	APP
P01	21/02/2025	SB	FIRST ISSUE	CM	CM

DRAWING STATUS: **S2 - FOR INFORMATION**



WSP House, 70 Chancery Lane, London, WC2A 1AF, UK
 T+ 44 (0) 207 314 5000, F+ 44 (0) 207 314 5111
 wsp.com

CLIENT:



PROJECT:
MERTON DOCKLESS BIKE HIRE PARKING BAYS

TITLE:
 COMMONSIDE EAST (OPPOSITE NO 11)
 LONDON, CR4 2QA
 CPZ - MTC2 (FIGGE'S MARSH)

SCALE @ A3: 1:100	CHECKED: CM	APPROVED: CM
PROJECT No: UK0028648.3916	DESIGNED: SB	DRAWN: SB
	DATE: February 25	
DRAWING No: FM-11 - COMMONSIDE EAST	REV: P01	

© WSP UK Ltd