



Description

On the southeast side. From a point 0.2 metres southwest of the property boundary of Nos 10 and 12 Dora Road, northeast for a distance of 6 metres.

EV sign to go on lamp column 3 as a splitter plate with arrow left for EV bay, arrow right for permit holder sign

KEY

- EV Electrical charging bay
- New post
- Crossovers
- Permit holder bay
- Shared use bay
- Lamp Column

Note

Main sign to have an x-height of 20mm

Subplate to have an x-height of 15mm

P

Electric vehicle recharging point
Permit holders only **P2S**
Max stay 12 hours
No return within 4 hours


←

P

Permit holders only **P2s**
Mon - Fri
8.30 am - 6.30 pm

→

Parking only permitted whilst charging

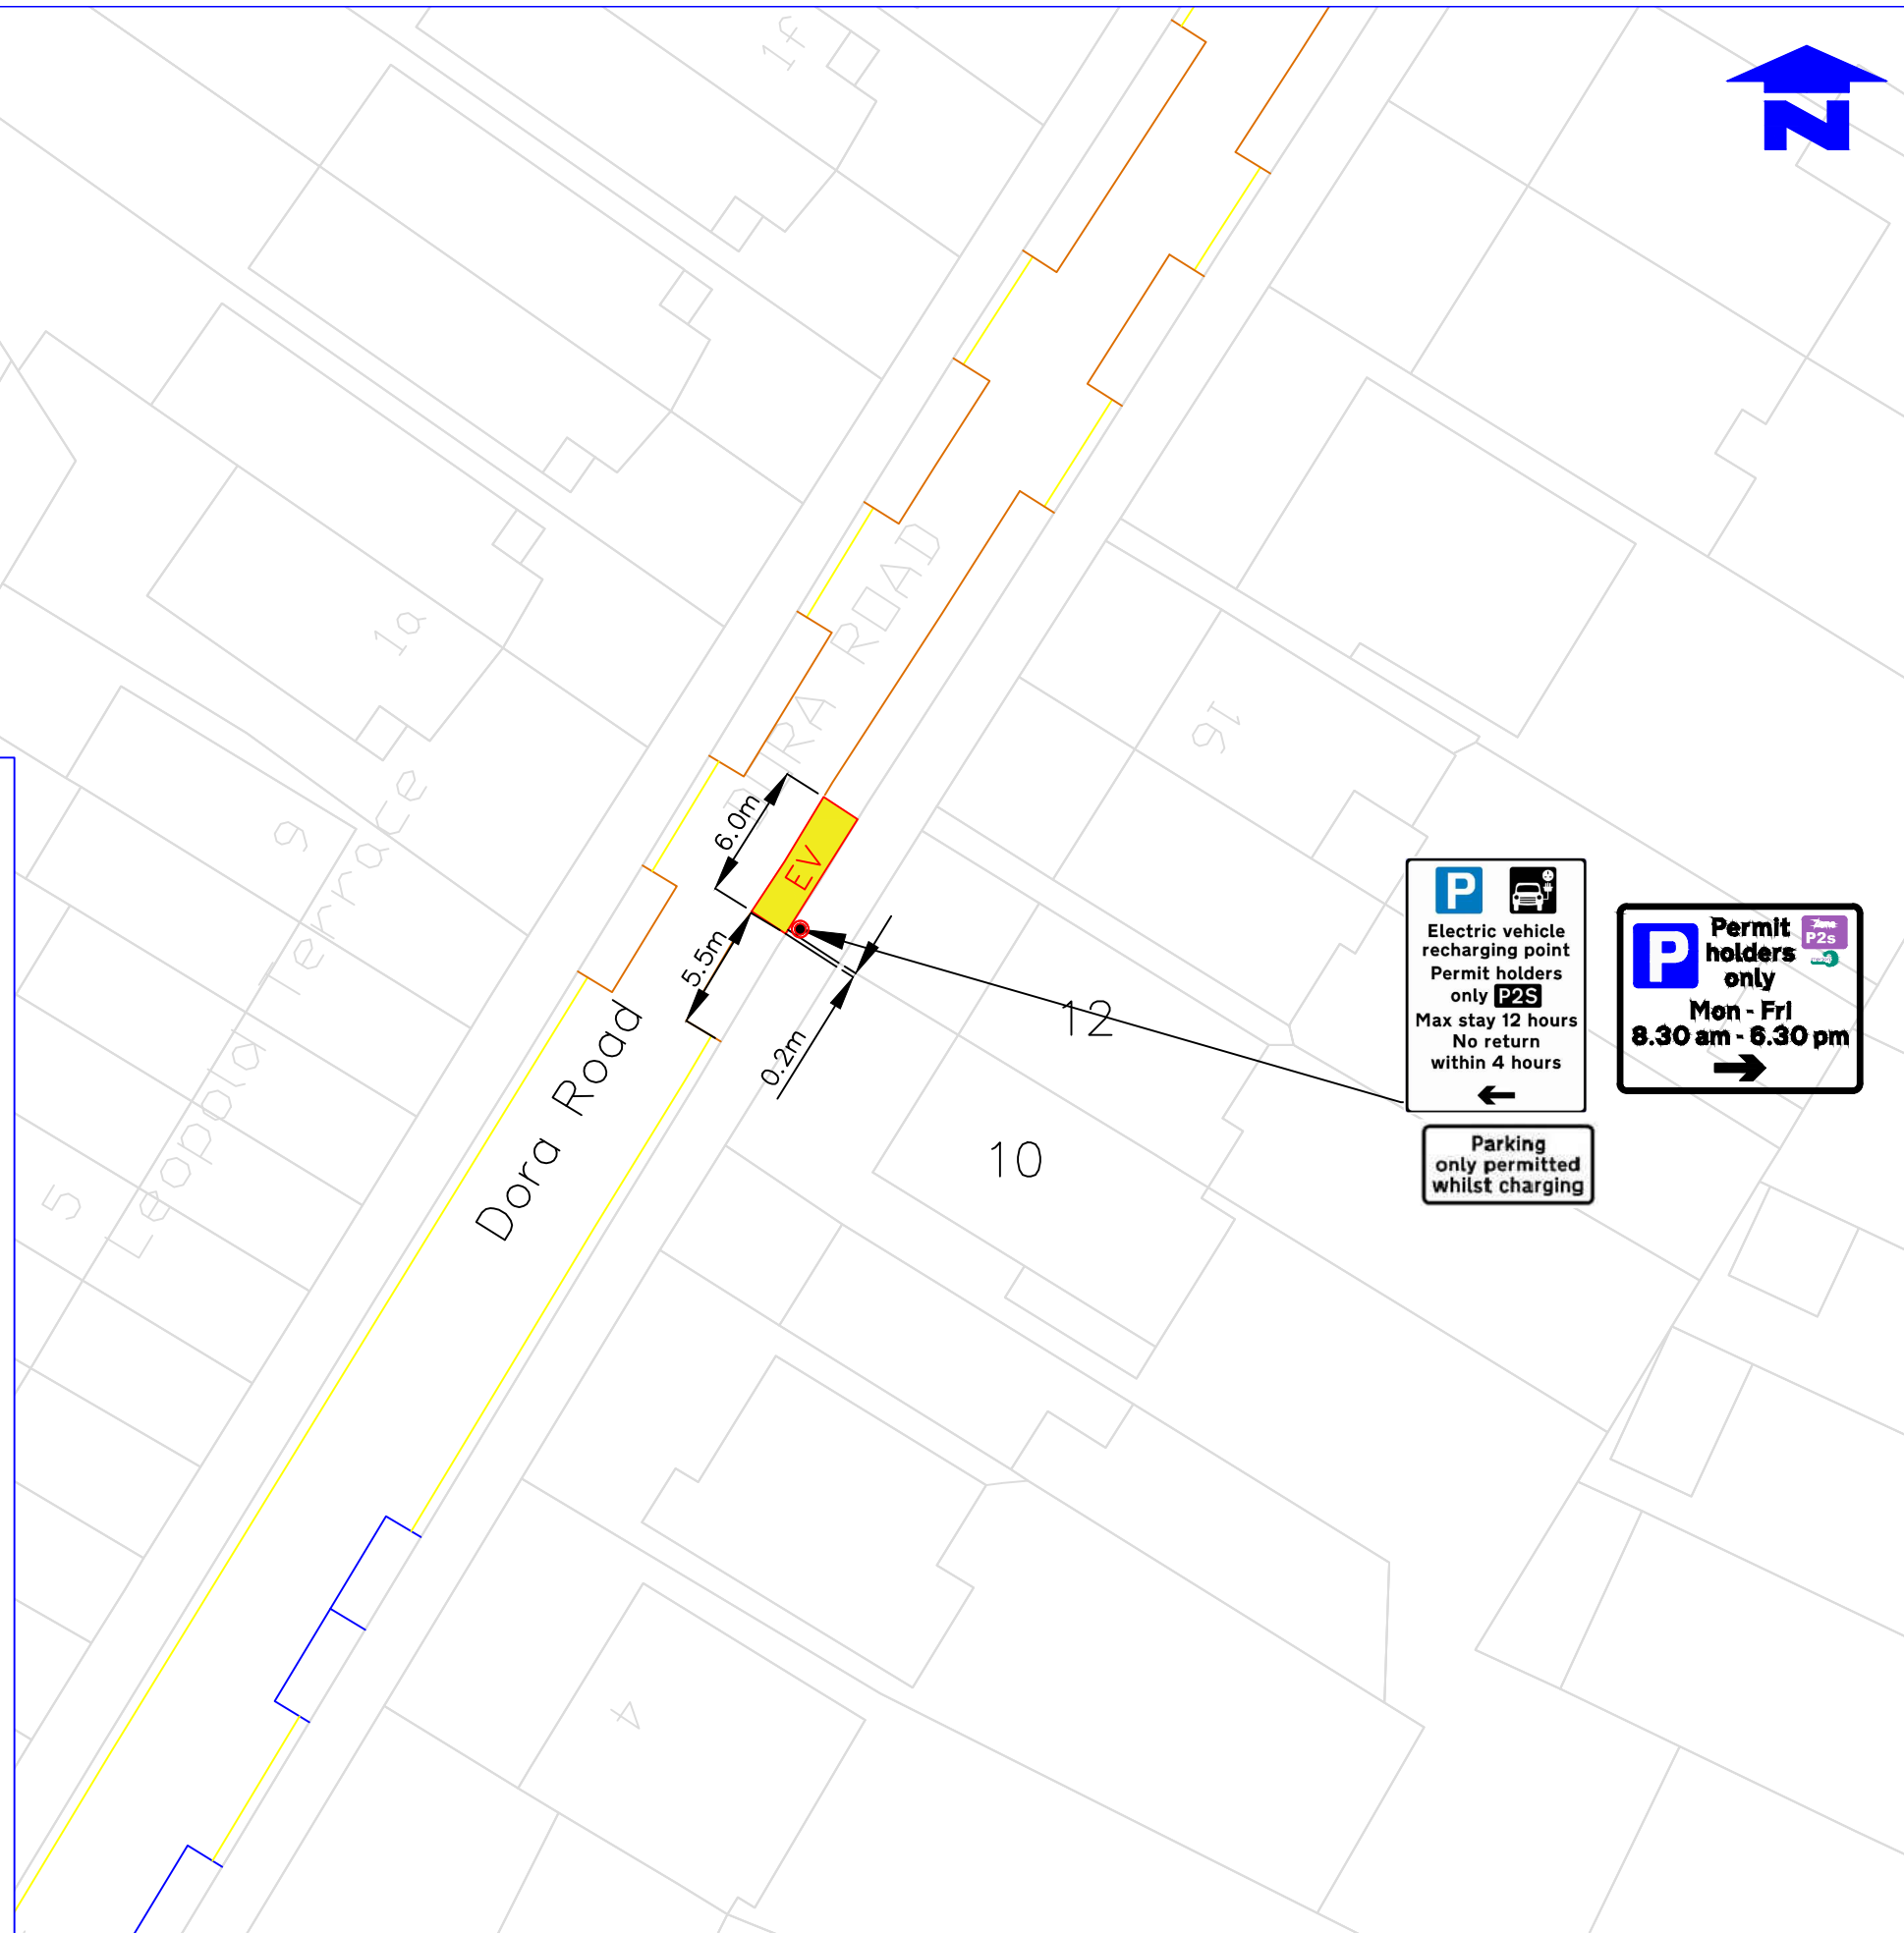

P

Electric vehicle recharging point
Permit holders only **P2S**
Max stay 12 hours
No return within 4 hours

←

Parking only permitted whilst charging

P

Permit holders only **P2s**
Mon - Fri
8.30 am - 6.30 pm

→

Rev.	Revisions	Drawn	Sig.	Date	Chkd.	Sig.	Date	App.	Sig.	Date

FUTURE MERTON

Reproduced from/based upon the Ordnance Survey's 1:250 maps with the permission of the Controller of H.M.S.O., Crown Copyright Reserved. Unauthorised reproduction infringes Crown copyright and may lead to prosecution or civil proceedings. London Borough of Merton 100019239 2005

Drawn by	Sig.	Date
SC		Aug 23
Checked by	Sig.	Date
SC		Aug 23
Approved by	Sig.	Date

PROJECT
LAMP COLUMN EV CHARGING BAYS

TITLE
10 Dora Road, Wimbledon Park
SW19 7EZ (Zone P2s)

Merton Civic Centre
London Road
Morden, Surrey
SM4 5DX
www.merton.gov.uk

Drawing No.	Z30-007-01
Revision	
Classification	CONSTRUCTION
Scale	1:500

Notes
Do not scale from this drawing