






Description

On the southeast side. From the property boundary of Nos 156 and 158 Dora Road, southwest for a distance of 6 metres.


EV sign to go on lamp column 18. Existing permit holder to be relocated onto on new post outside No 152 Dora Road

KEY

- EV Electrical charging bay
-  New post
-  Crossovers
- Permit holder bay
- Shared use bay
-  Lamp Column


Note

Main sign to have an x-height of 20mm
Subplate to have an x-height of 15mm

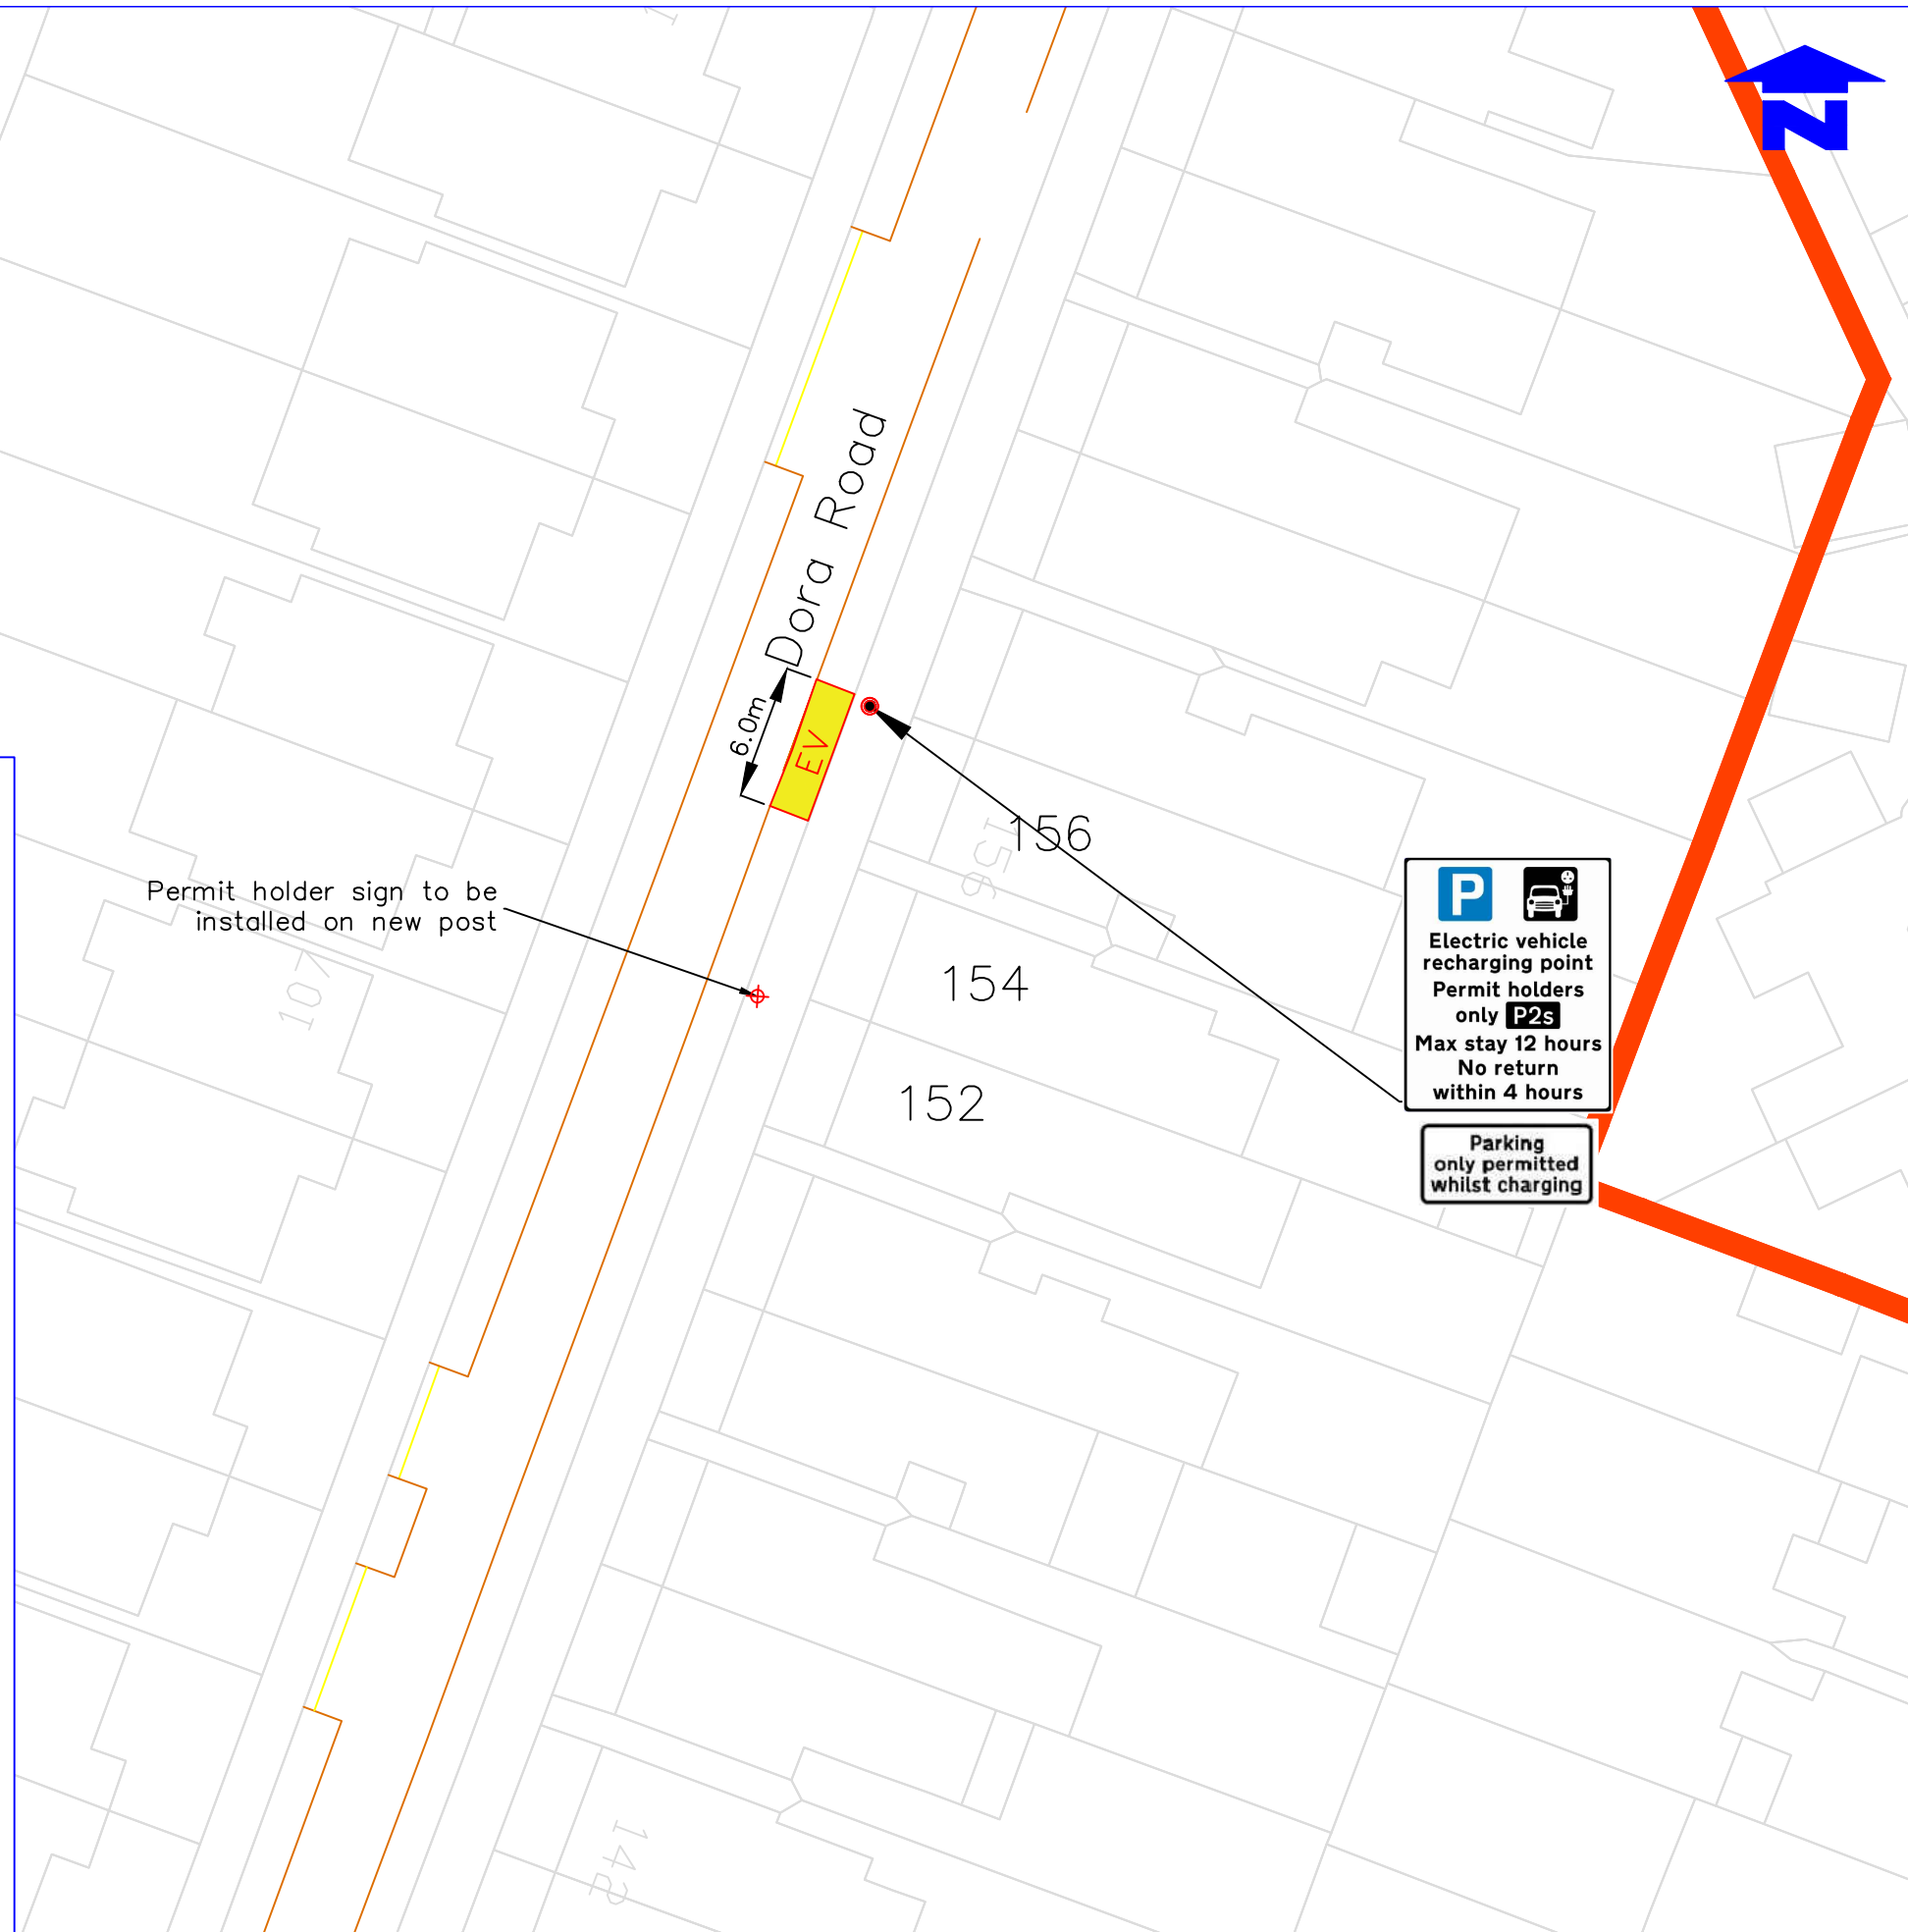

P 
Electric vehicle recharging point
Permit holders only P2s
Max stay 12 hours
No return within 4 hours

Parking only permitted whilst charging

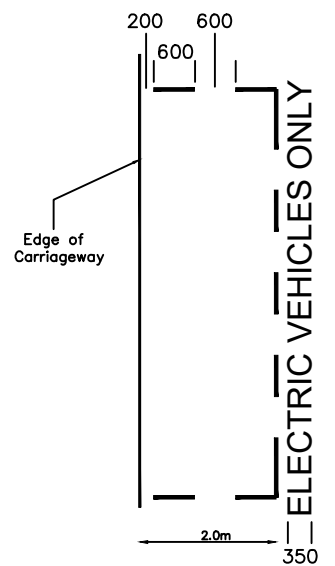

Permit holder sign to be installed on new post

P 
Electric vehicle recharging point
Permit holders only P2s
Max stay 12 hours
No return within 4 hours

Parking only permitted whilst charging

Notes

Do not scale from this drawing

Rev.	Revisions	Drawn	Sig.	Date	Chkd.	Sig.	Date	App.	Sig.	Date

 **Sustainable Communities**
environment & regeneration

FUTURE MERTON

Reproduced from/based upon the Ordnance Survey's 1:250 maps with the permission of the Controller of H.M.S.O., Crown Copyright Reserved. Unauthorised reproduction infringes Crown copyright © and may lead to prosecution or civil proceedings. London Borough of Merton 100019235 2005

Drawn by: SC Date: Aug 23
 Checked by: SC Date: Aug 23
 Approved by: SC Date: Aug 23

PROJECT
LAMP COLUMN EV CHARGING BAYS

TITLE
156 Dora Road, Wimbledon Park
SW19 7HJ (Zone P2s)

 **merton**

Merton Civic Centre
London Road
Morden, Surrey
SM4 5DX
www.merton.gov.uk

Drawing No. Z30-007-02
 Revision
 Classification CONSTRUCTION
 Scale 1:500