

**Description**  
 On the northeast side. From a point 5.5 metres northwest of the property boundary of Nos 191 and 193, northwest for a distance of 6 metres.

EV sign to go on lamp column 20.

- KEY**
- EV Electrical charging bay
  - ⊕ New post
  - ↔ Crossovers
  - Permit holder bay
  - Shared use bay
  - Lamp Column

**Note**

Main sign to have an x-height of 20mm


Subplate to have an x-height of 15mm

New post to Southeast of bay for relocated permit holder sign

**BATCH 13**

**P** **Electric vehicle recharging point Permit holders only GC**  
 Max stay 12 hours  
 No return within 4 hours

**Parking only permitted whilst charging**

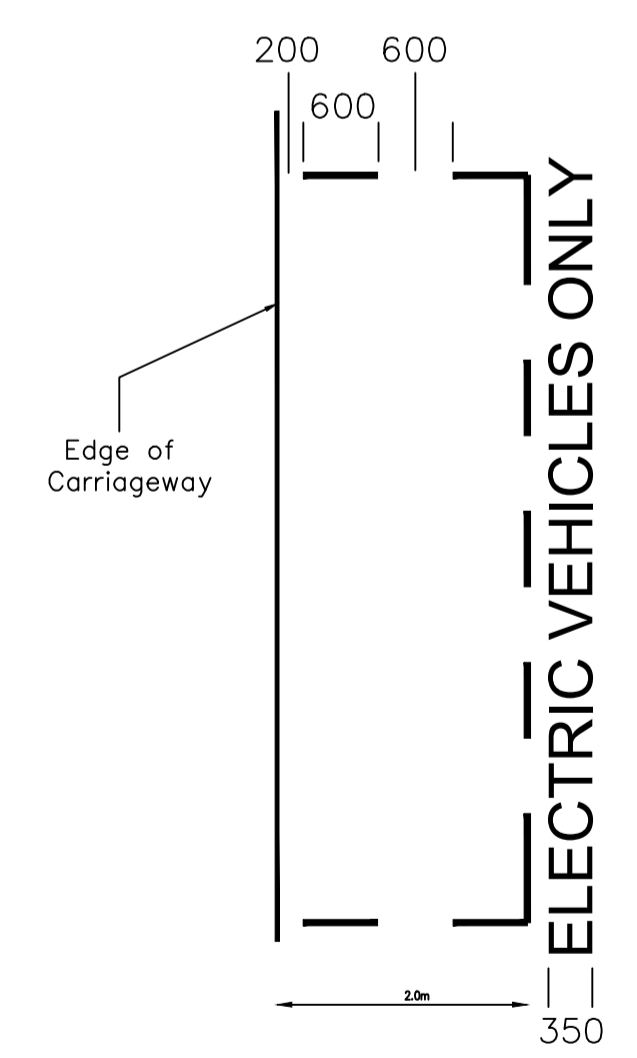

Notes  
 Do not scale from this drawing

Rev.	Revisions	Drawn	Sig.	Date	Chkd.	Sig.	Date	App.	Sig.	Date

**ENVIRONMENT CIVIC PRIDE AND CLIMATE DEPARTMENT**

**FUTURE MERTON**

Reproduced from/based upon the Ordnance Survey's 1:2500 maps with the permission of the Controller of H.M.S.O., Crown Copyright Reserved. Unauthorised reproduction infringes Crown copyright © and may lead to prosecution or civil proceedings. London Borough of Merton 100019259 2005

Drawn by	Sig.	Date
SC		Aug 23
Checked by	Sig.	Date
SC		Aug 23
Approved by	Sig.	Date

**PROJECT**  
**LAMP COLUMN EV CHARGING BAYS**

**TITLE**  
 189 Links Road  
 Tooting, SW17 9EP (Zone GC)



Drawing No. Z30-013-06

Revision

Classification **CONSTRUCTION**

Scale 1:500