



Description

On the southeast side. From a point 0.4 metres southwest of the property boundary of Nos 1 and 3 Kenilworth Avenue, southwest for a distance of 5.5 metres.

EV bay sign to go on lamp column 2. Remove and store existing permit holder bay sign.


KEY

- EV Electrical charging bay
- + New post
- X Crossovers
- Permit holder bay
- Shared use bay
- Lamp Column

Note

Main sign to have an x-height of 20mm


Subplate to have an x-height of 15mm

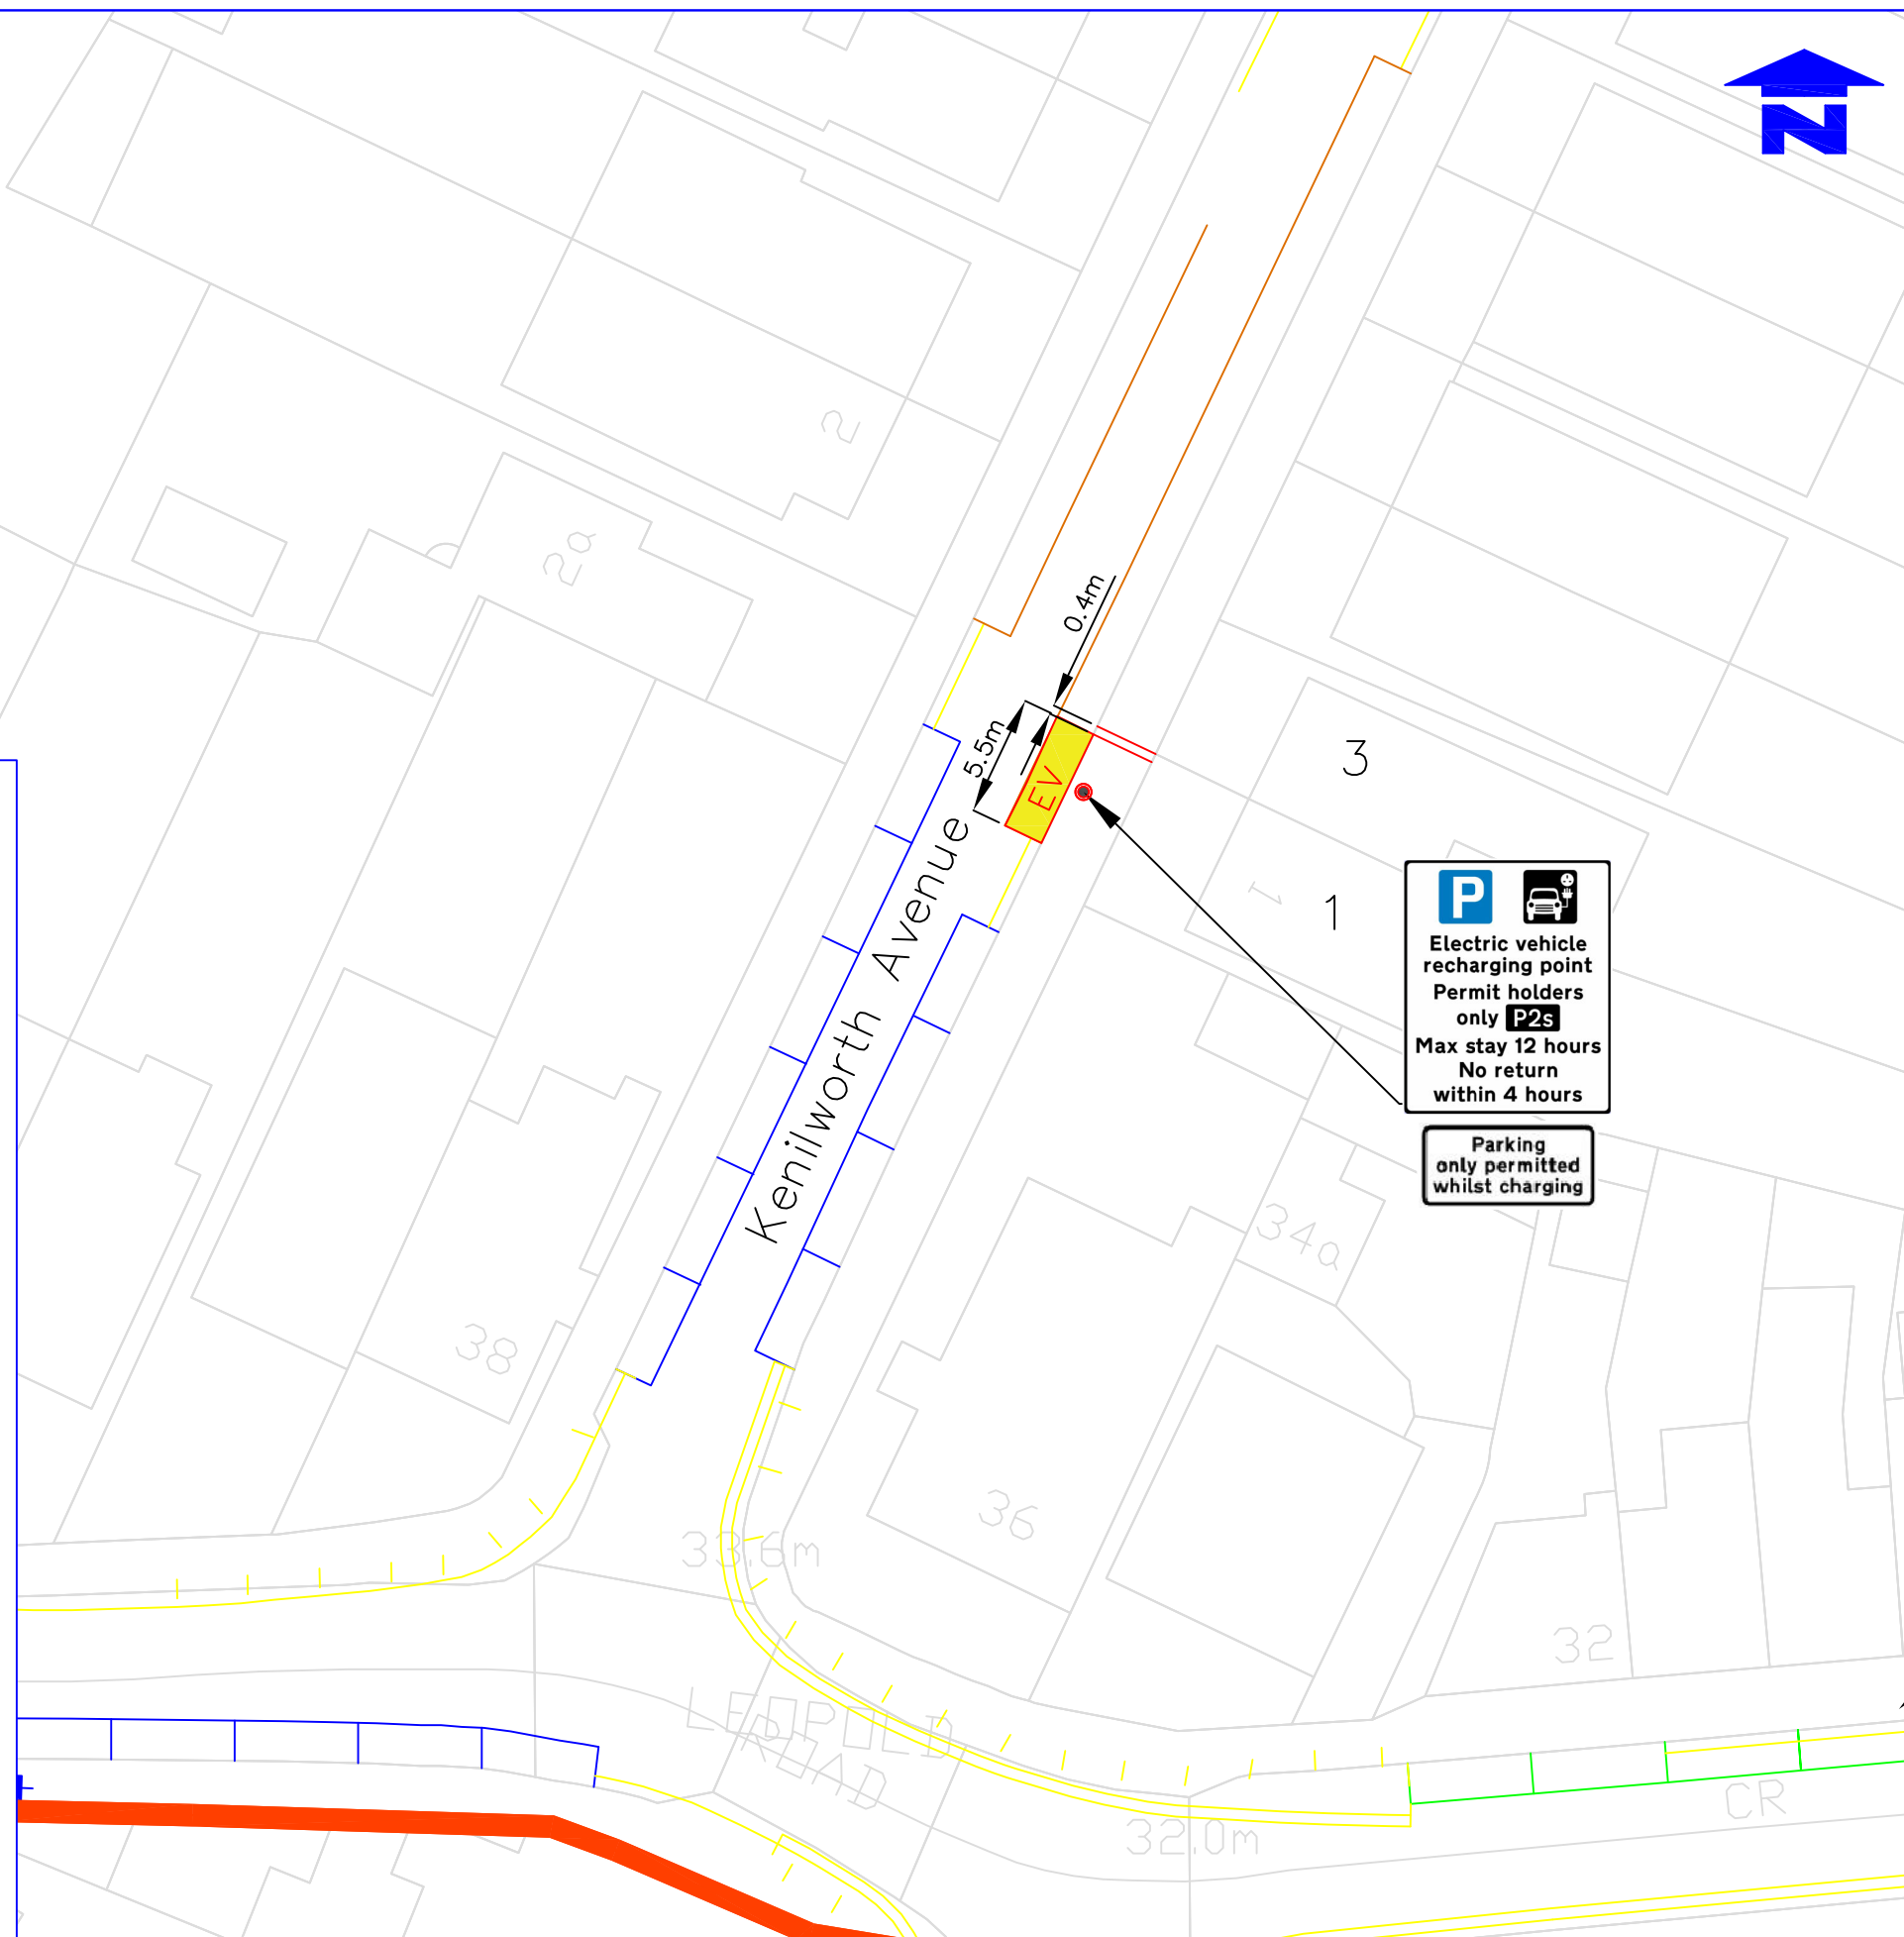

P

Electric vehicle recharging point
Permit holders only P2s
Max stay 12 hours
No return within 4 hours

Parking only permitted whilst charging

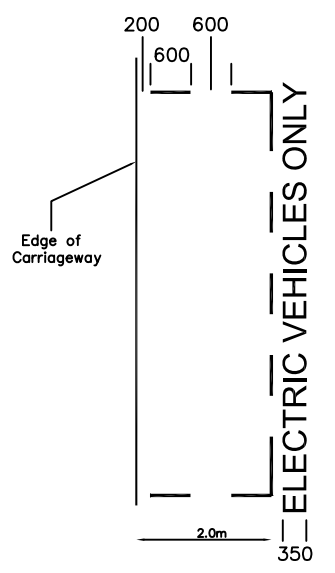

P

Electric vehicle recharging point
Permit holders only P2s
Max stay 12 hours
No return within 4 hours

Parking only permitted whilst charging

Notes
Do not scale from this drawing

Rev.	Revisions	Drawn	Stg.	Date	Chkd.	Stg.	Date	App.	Stg.	Date



FUTURE MERTON

Reproduced from/based upon the Ordnance Survey's 1:1250 maps with the permission of the Controller of H.M.S.O., Crown Copyright Reserved. Unauthorised reproduction infringes Crown copyright and may lead to prosecution or civil proceedings. London Borough of Merton 100019259 2005

Drawn by	Stg.	Date
SC		Aug 23
Checked by	Stg.	Date
SC		Aug 23
Approved by	Stg.	Date

PROJECT
LAMP COLUMN EV CHARGING BAYS

TITLE
1 Kenilworth Avenue, Wimbledon
SW19 7LN (Zone P2s)



Drawing No.	Z30-008-02
Revision	
Classification	CONSTRUCTION
Scale	1:500