



Description

On the northwest side. From a point 0.4 metres northeast of the property boundary of Nos 76 and 78 Kenilworth Avenue, southwest for a distance of 6 metres.

EV sign to go on lamp column 13 with (Zone P2s). Remove and return existing permit holder sign to 9th Floor, Civic Centre.

KEY


- EV Electrical charging bay
- New post
- Crossovers
- Permit holder bay
- Shared use bay
- Lamp Column

Note

Main sign to have an x-height of 20mm


Subplate to have an x-height of 15mm

Reinstate 2.9 metres of single yellow line to south of bay and remove permit holder bay markings.

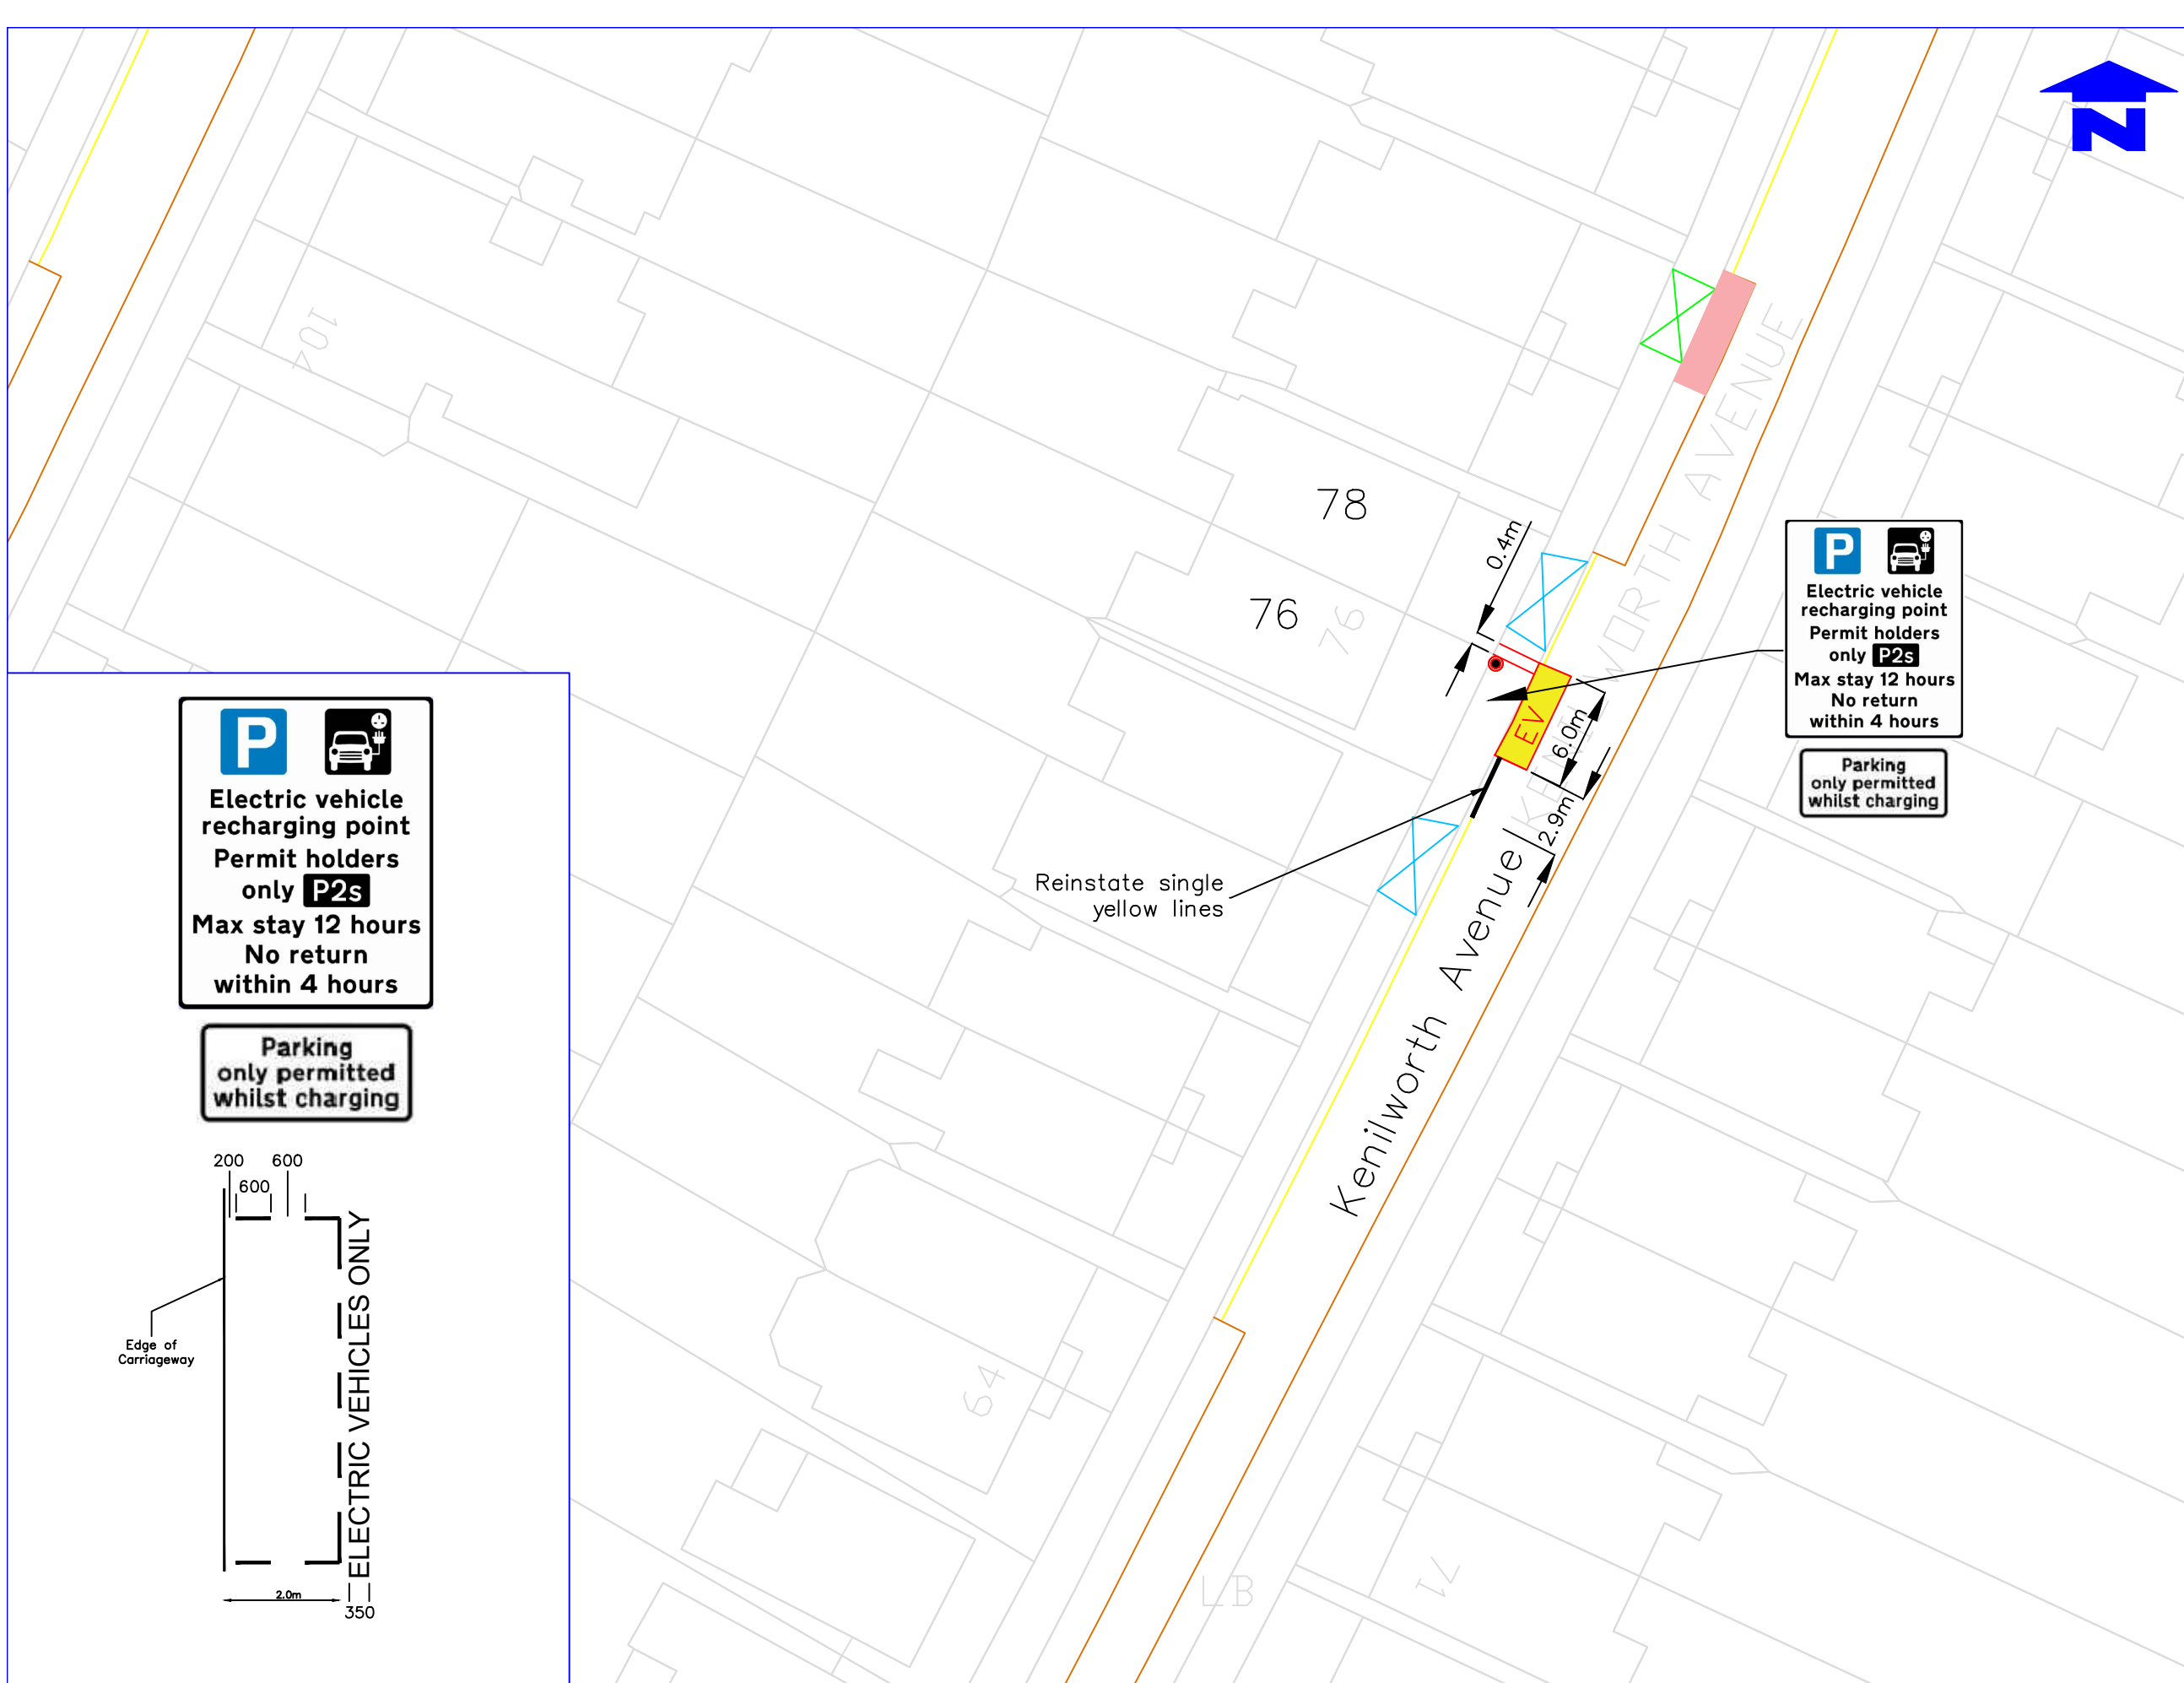

P
Electric vehicle recharging point
Permit holders only P2s
Max stay 12 hours
No return within 4 hours

Parking only permitted whilst charging

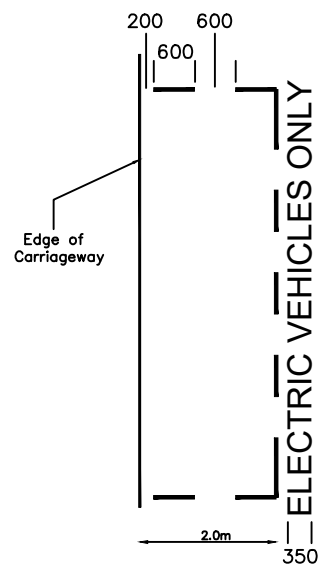

P
Electric vehicle recharging point
Permit holders only P2s
Max stay 12 hours
No return within 4 hours

Parking only permitted whilst charging

Reinstate single yellow lines

78
76

Kenilworth Avenue

LB

64

Notes

Do not scale from this drawing

Rev.	Revisions	Drawn	Sig.	Date	Chkd.	Sig.	Date	App.	Sig.	Date

Sustainable Communities
 environment & regeneration

FUTURE MERTON

Reproduced from/based upon the Ordnance Survey's 1:250 maps with the permission of the Controller of H.M.S.O. Crown Copyright Reserved. Unauthorised reproduction infringes Crown copyright and may lead to prosecution or civil proceedings. London Borough of Merton 100019239 2005

Drawn by: SC Date: Aug 23
 Checked by: SC Date: Aug 23
 Approved by: Date:

PROJECT
LAMP COLUMN EV CHARGING BAYS

TITLE
 76 Kenilworth Avenue, Wimbledon
 SW19 7LR (Zone P2s)

merton

Merton Civic Centre
 London Road
 Morden, Surrey
 SM4 5DX
 www.merton.gov.uk

Drawing No. Z30-008-03
 Revision
 Classification CONSTRUCTION
 Scale 1:500