

Proposed Controlled Parking Zone (CPZ) FG2 CPZ – Rialto Road



Issued date: 23 January 2023

The purpose of this leaflet is to let you know of the outcome of the informal consultation carried out between 3rd and 30th September 2022 on the proposals to introduce a Controlled Parking Zone (CPZ) FG2 in Rialto Road area.

LS CPZ CONSULTATION RESULTS

The consultation resulted in 25 online responses. After removing duplicate/multiple returns, the overall response rate is 14%. Of the 25 who responded, 88% support a CPZ, compared to 12% who do not.

Residents were asked “*would you be in favour of a CPZ in your Road if the neighbouring road(s) or part of your road were included in a CPZ?*” Of the 25 who responded, 92% would support a CPZ in their road if the neighbouring road(s) or part of the road were included in a CPZ compared to 8% who do not.

Residents were also asked which days of operation they would prefer should the CPZ be introduced; of the 25 who responded, 44% prefer Monday – Sunday, 40% prefer Mon – Friday and, 4% prefer Monday – Saturday.

Residents were also asked which hours of operation they would prefer should the CPZ be introduced. Of the 25 who responded 70.8% of respondents prefer 8.30am to 6.30pm, while 20.8% prefer 11am to 3pm and 8.4% prefer 10am to 4pm.

The results of the consultation along with officers’ recommendations were presented in a report to the Cabinet Member for Transport on the 18th November 2022. The report and the decision sheet can be viewed on our website. www.merton.gov.uk/cpzfg2

After careful consideration, it has been agreed to:

- proceed with a statutory consultation to introduce the proposed FG2 CPZ to include Rialto Road, Fowler Road, Guyatt Road, Ormerod Road, Roper Road, and Sandy Lane (between properties No. 28 and 52); operational periods will be Monday to Sunday between 8.30am and 6.30pm.
- proceed with a statutory consultation of the relevant Traffic Management Orders (TMOs) and the implementation of the ‘At any time’ waiting restrictions within the proposed zone.

WHAT HAPPENS NEXT

A Notice of the Council’s intention to introduce the above measures will be published in a local newspaper (Wimbledon and Wandsworth Times) and the London Gazette and posted on lamp columns within the vicinity. Representations against the proposals described in this Notice must be made in writing or email trafficandhighways@merton.gov.uk by no later than 24th February 2023 quoting reference **ES/fg2**. Objections must relate only to the elements of the scheme that are subject to this statutory consultation.

A copy of the proposed Traffic Management Orders (TMOs), a plan identifying the areas affected by the proposals and the Council's Statement of Reasons can be inspected at Merton Link, Merton Civic Centre, London Road, Morden, Surrey, SM4 5DX during the Council's normal office hours Monday to

Friday, 9am to 5pm. This information is also available on Merton Council's website www.merton.gov.uk/cpzfg2

All representations along with Officers' comments and recommendations will be presented in a report to the Cabinet Member for Transport. **Please note that responses to any representations received will not be made until a final decision is made by the Cabinet Member.**

The Council is required to give weight to the nature and content of your representations and not necessarily the quantity. Your reasons are, therefore, important to us.

The cost of the first permit in each household will be £90 per annum; the second permit is £140 and the third permit and subsequent car in a household cost is £190. There is an additional charge of £150 for a diesel vehicle. An annual Visitor permit cost is £340.

Those residents with all-electric vehicles will only pay £20 for a permit.

All-day Visitor permits are £3 and half-day permits at £2. Half-day permits can be used between 8.30am & 2pm or 12pm & 6.30pm. The allowance of visitor permits per adult in a household shall be 50 full-day permits, 100 half-day permits or a combination of the two.

Further information on how CPZs work, can be found in our Frequently Asked Questions (FAQ's) at www.merton.gov.uk/cpzfg2

FIGGE'S MARSH WARD COUNCILLORS (contact details of Ward Councillors are provided for information purposes only)


Cllr Agatha Mary Akyigyina OBE: agatha.akyigyina@merton.gov.uk

Cllr Dan Johnston dan.johnston@merton.gov.uk

Cllr Natasha Irons: natasha.irons@merton.gov.uk

Cabinet Member for Transport

Cllr Stephen Alambritis : stephen.alambritis@merton.gov.uk

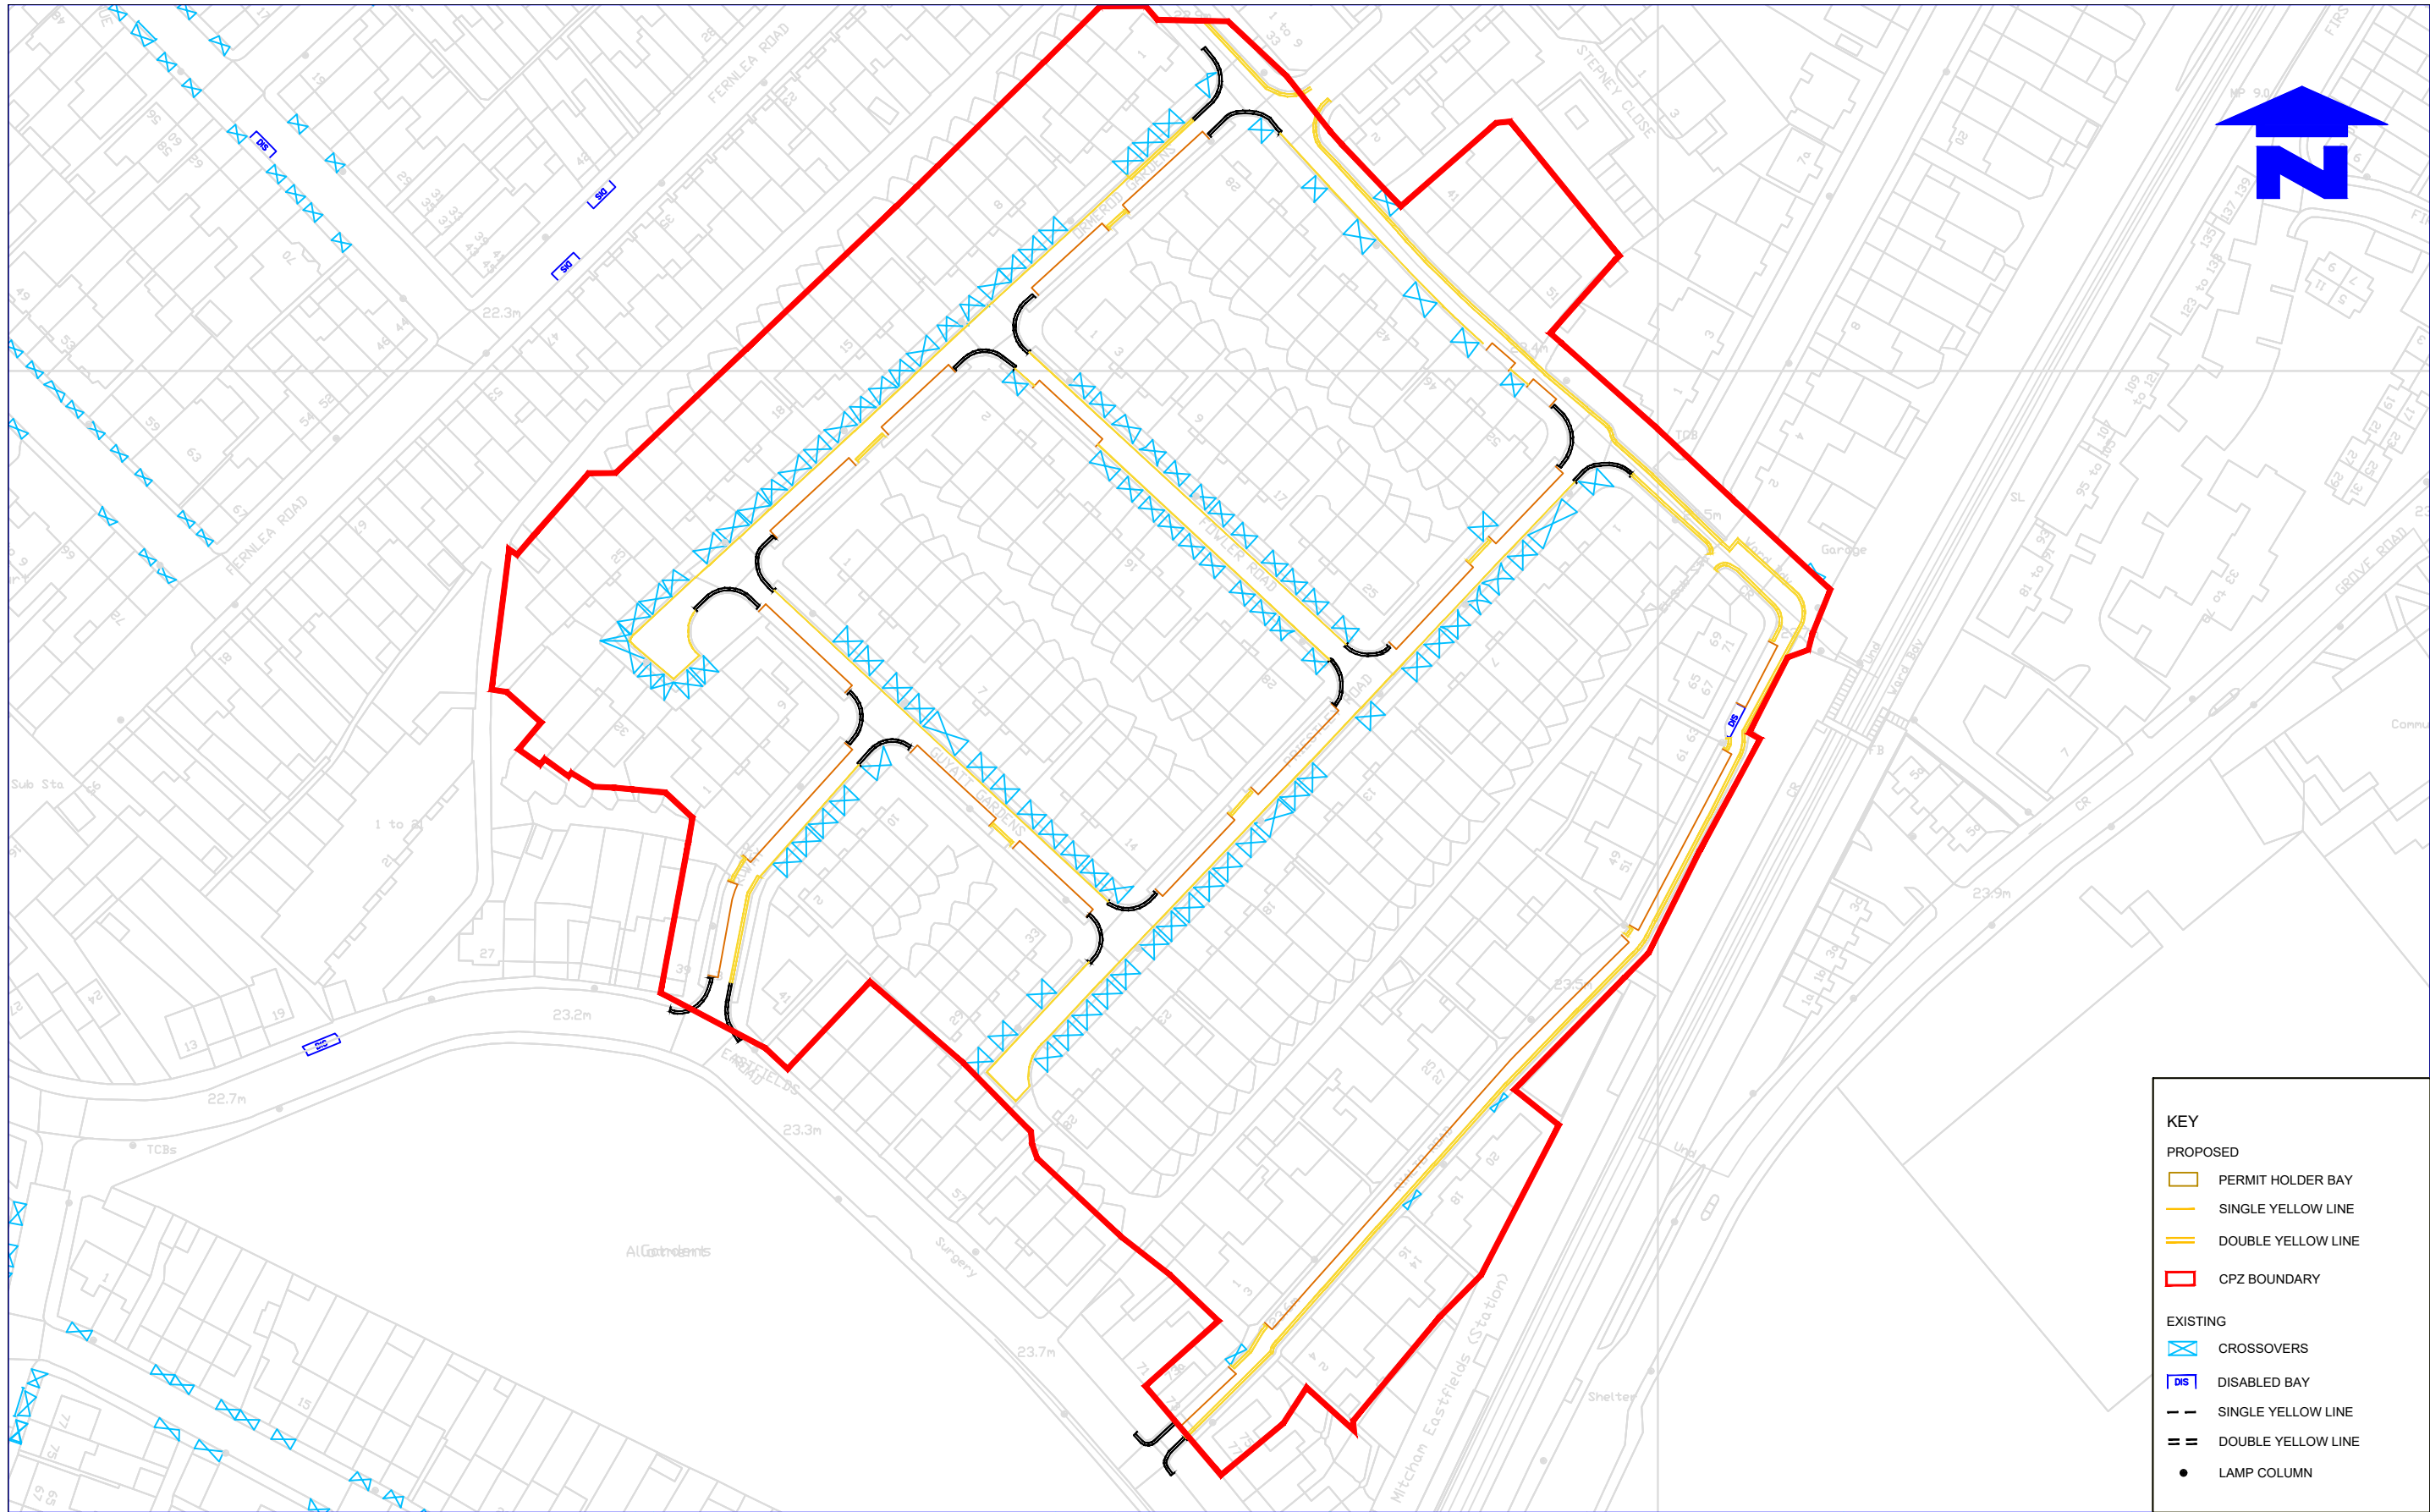

| KEY | |
|-----------------|--------------------|
| PROPOSED | |
| | PERMIT HOLDER BAY |
| | SINGLE YELLOW LINE |
| | DOUBLE YELLOW LINE |
| | CPZ BOUNDARY |
| EXISTING | |
| | CROSSOVERS |
| | DISABLED BAY |
| | SINGLE YELLOW LINE |
| | DOUBLE YELLOW LINE |
| | LAMP COLUMN |

Notes
Do not scale from this drawing

| Rev. | Revisions | Drawn | Sig. | Date | Chkd. | Sig. | Date | App. | Sig. | Date |
|------|-----------|-------|------|------|-------|------|------|------|------|------|
| | | | | | | | | | | |

FUTURE MERTON

| | | | |
|-------------|----|------|----------|
| Drawn by | SC | Sig. | 07.07.22 |
| Checked by | PA | Sig. | 07.07.22 |
| Approved by | PA | Sig. | 07.07.22 |

PROJECT
Controlled Parking Zones (CPZ)

TITLE
Rialto Road Area

Merton Civic Centre
London Road
Morden, Surrey
SM4 5DX
www.merton.gov.uk

| | |
|----------------|--------------|
| Drawing No. | Z78-373-01 |
| Revision | |
| Classification | CONSULTATION |
| Scale | N.T.S |