

Madeira Road / Commonside West, Cricket Green New Pedestrian / Cycle Crossing Phase



Notice of implementation
March 2024

Cllr Stephen Alambritis MBE
Cabinet Member for Transport



Proposed Improvements

To improve pedestrian safety and accessibility, the Council will be carrying out works at the junction of Madeira Rd and Commonside West.

The works will include the implementation of a new staggered pedestrian / cycle crossing phase in Madeira Rd which will be incorporated into the existing traffic signals at this junction, which will also be upgraded. The works will include the construction of a new traffic island with associated alterations to adjacent kerb line and footways and will facilitate shared use with cyclists. *See plan overleaf.*

Date and Time of Works

The works will be carried out between **2nd – 30th April 2024**, weather permitting, and every effort will be made to reduce this time frame. Notice boards will be placed at this location in advance of the works, advising all road users of these specific dates.

The majority of the construction work will take place between the hours of **8am and 5pm, Monday to Friday**. Works on the highway will be carried out by FM Conway Ltd whilst signal works will be carried out by TfL.

Traffic Management and Access Arrangements

A temporary road closure will be in place in Madeira Rd for the highway improvements which will take approximately 2 weeks; this will include a single evening closure for the final carriageway re-surfacing. Access to properties will be maintained at all times.

Parking restrictions / suspensions on the public highway will be introduced where necessary to facilitate equipment and materials storage. "No Parking" cones and signs will be in place to indicate the areas where and when parking is prohibited. It should be noted, that whilst the restrictions are in place, illegally parked vehicles will be removed.

Further Information and Contact Details

Staff looking after these works are:

James Geeson	Merton Council Engineer:	020 8545 3054
Jason Stevens	FM Conway Ltd:	07921918095 / 020 8636 8822

The contractor will erect information boards on site and their staff will be able to update you on the progress as the works proceed. Please do not hesitate to ask the staff on site should you require any assistance. Merton Council and FM Conway Ltd apologise in advance for any inconvenience caused.







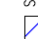

Cricket Green Ward Councillors

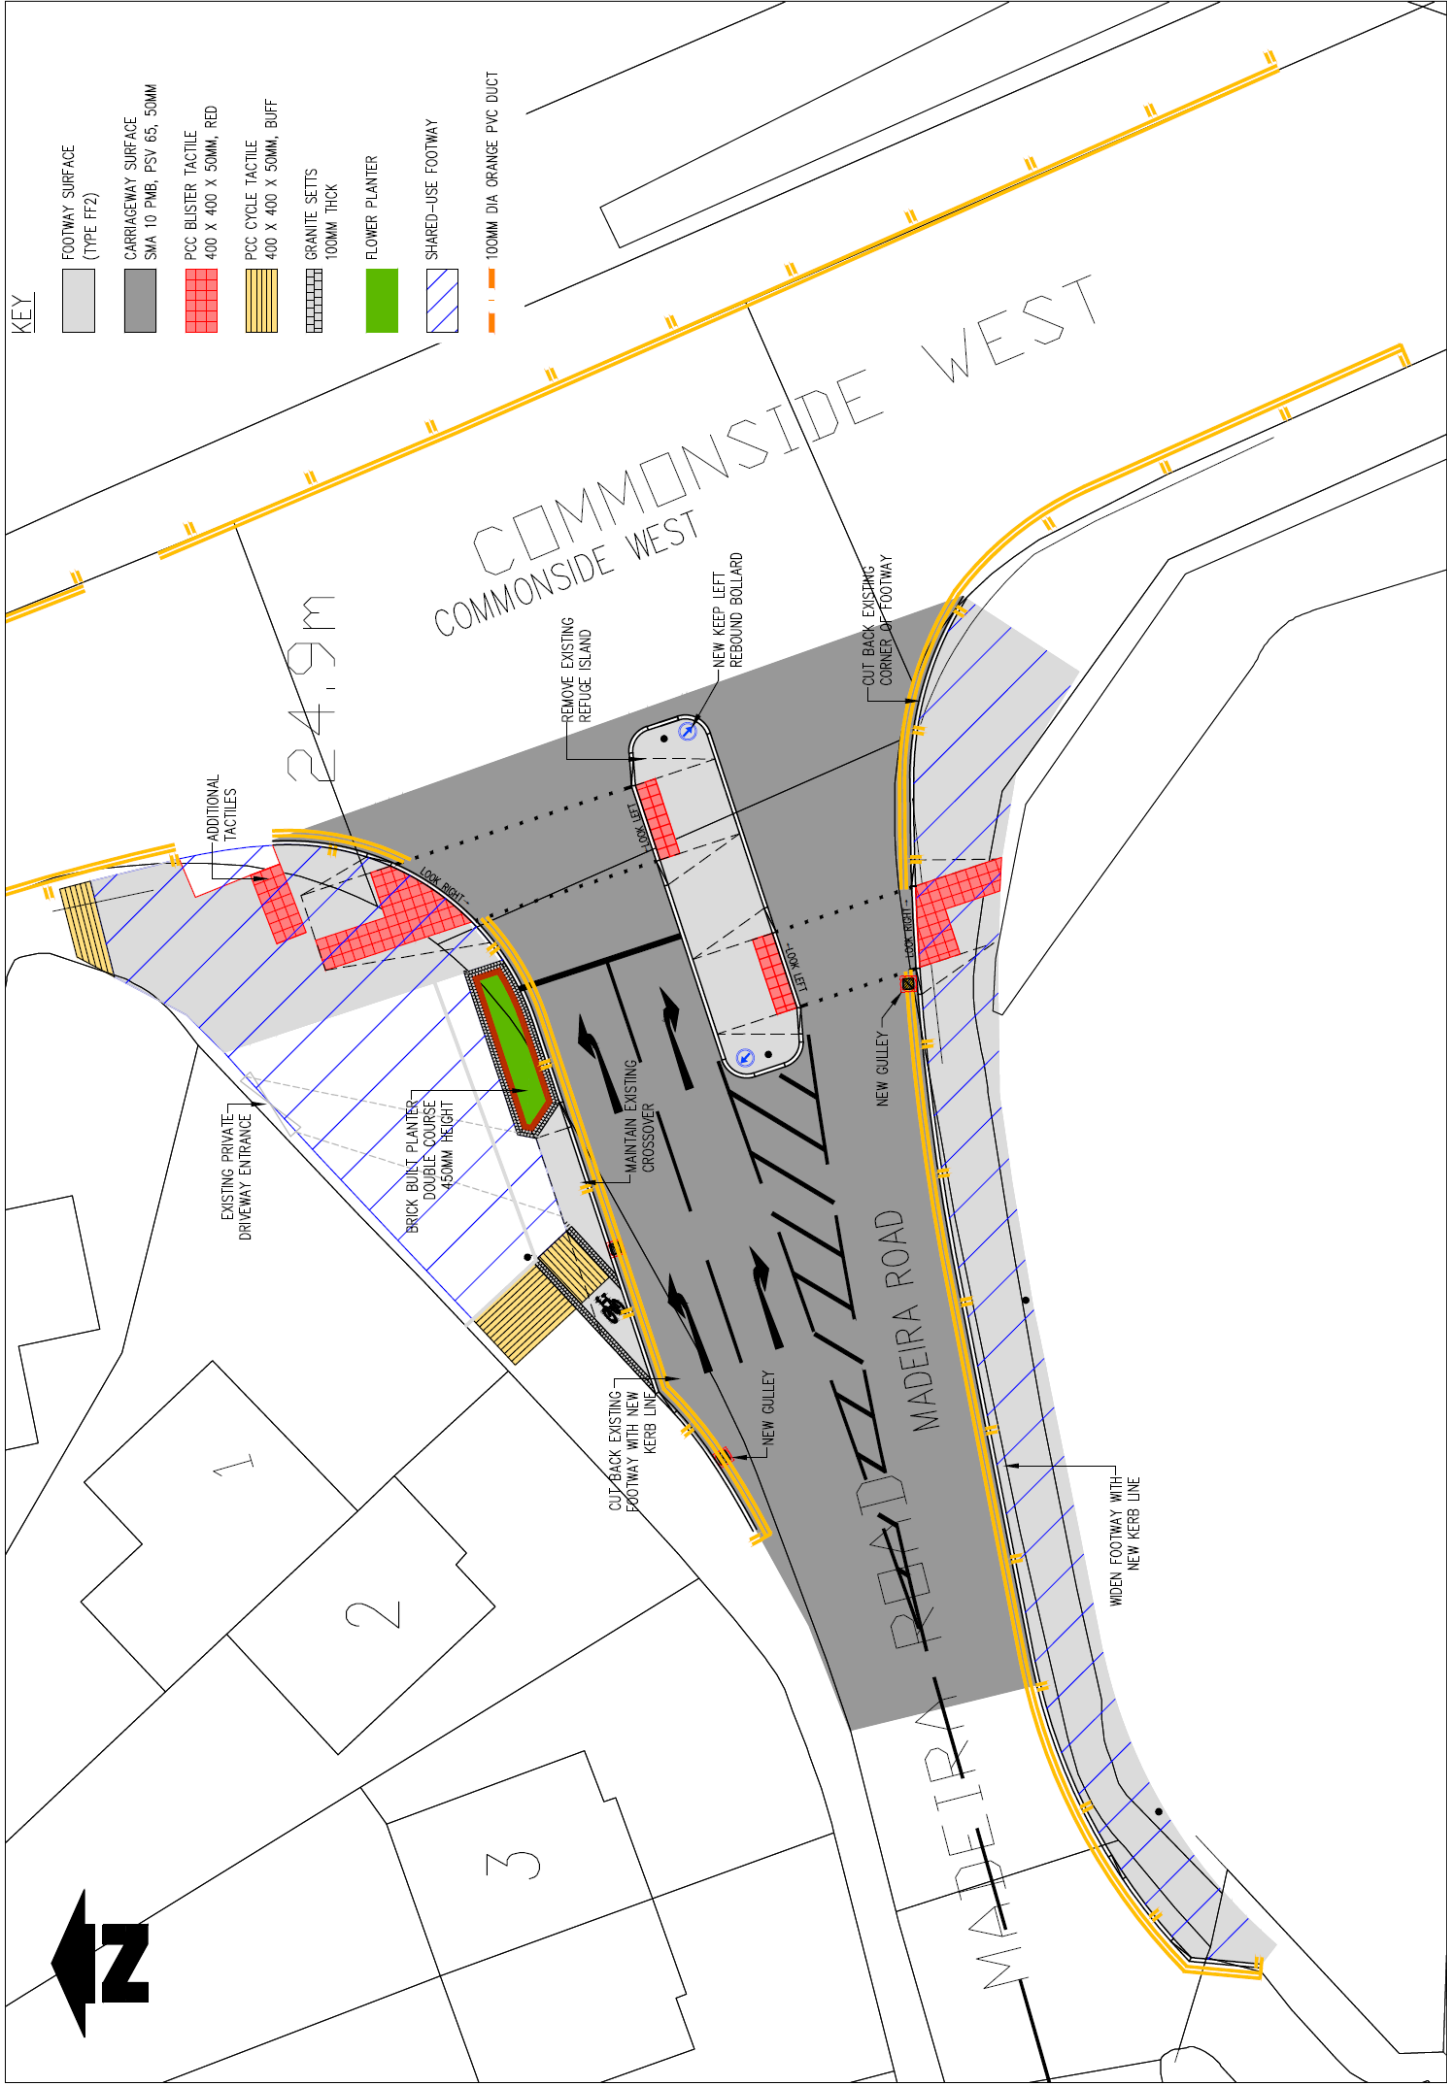
(Contact details of Ward Councillors are provided for information purposes only)

Cllr Michael Butcher	michael.butcher@merton.gov.uk
Cllr Usaama Kaweesa	usaama.kaweesa@merrton.gov.uk
Cllr Gill Manly	gill.manly@merton.gov.uk

Cllr Stephen Alambritis MBE, Cabinet Member for Transport
stephen.alambritis@merton.gov.uk

KEY

-  FOOTWAY SURFACE (TYPE FF2)
-  CARRIAGEWAY SURFACE SMA 10 PMB, PSV 65, 50MM
-  PCC BLISTER TACTILE 400 X 400 X 50MM, RED
-  PCC CYCLE TACTILE 400 X 400 X 50MM, BUFF
-  GRANITE SETTS 100MM THICK
-  FLOWER PLANTER
-  SHARED-USE FOOTWAY
-  100MM DIA ORANGE PVC DUCT



24.9m

EXISTING PRIVATE DRIVEWAY ENTRANCE

1

2

3

COMMONSIDE WEST
COMMONSIDE WEST

MADEIRA ROAD
MADEIRA ROAD

ADDITIONAL TACTILES

BRICK BUILT PLANTER DOUBLE COURSE 450MM HEIGHT

CUT-BACK EXISTING FOOTWAY WITH NEW KERB LINE

MAINTAIN EXISTING CROSSOVER

LOOK LEFT

LOOK RIGHT

LOOK LEFT

LOOK RIGHT

REMOVE EXISTING REFUGE ISLAND

NEW KEEP LEFT REBOUND BOLLARD

CUT BACK EXISTING CORNER OF FOOTWAY

NEW GULLY

NEW GULLY

WIDEN FOOTWAY WITH NEW KERB LINE