



LONDON BOROUGH OF MERTON

AMENDMENTS TO CONTROLLED PARKING ZONE RPC1

PROPOSED CONVERSION OF PARKING PLACE TO WAITING RESTRICTION IN COTTENHAM PARK ROAD

THE MERTON (PARKING PLACES) (RPC1) (AMENDMENT NO. *) ORDER 202*

1. NOTICE IS HEREBY GIVEN that the Council of the London Borough of Merton propose to make the above-mentioned Order under sections 45, 46, 49 and 124 of, and Part IV of Schedule 9 to, the Road Traffic Regulation Act 1984, as amended.
2. The general effect of the "Parking Places" Order would be to replace the length of parking place described in the Schedule to this notice with a single yellow line waiting restriction operating between the hours of 12 noon and 1pm Mondays to Fridays.
3. A copy of the proposed Order and other documents giving more detailed particulars of the Order, including a plan which indicates the road or length of road to which the Order relates, can be inspected Mondays to Fridays during normal office hours at Merton Link, Merton Civic Centre, London Road, Morden. Documents are also available for viewing at <https://www.merton.gov.uk/streets-parking-transport/traffic-management/consultations>.
4. Any person desiring to make representations or to object to the proposed Order should send a statement in writing of their representations or objections and the grounds thereof, to the Environment and Regeneration Department at the Merton Civic Centre, London Road, Morden, Surrey, SM4 5DX, or alternatively by email to trafficandhighways@merton.gov.uk quoting reference **ES/RPC1COTTENHAM**, no later than 11 February 2022.

Dated: 20 January 2022.

Paul McGarry
Head of futureMerton
London Borough of Merton,
Merton Civic Centre, London Road,
Morden
SM4 5DX

SCHEDULE

COTTENHAM PARK ROAD, SW20;
the south-east side, from a point 1 metre south-east of the common boundary of Nos. 39 and 41 Cottenham Park Road to a point 1 metre south-east of the common boundary of Nos. 41 and 43A Cottenham Park Road.



LONDON BOROUGH OF MERTON

TRAFFIC MANAGEMENT ORDER

202* No. *

The Merton (Parking Places) (RPC1) (Amendment No. *) Order 202*

Made: * 202*

Coming into force: * 202*

The Council of the London Borough Of Merton, having consulted with the Commissioner for the Metropolitan Police, in exercise of the powers conferred by sections 6, 45, 46, 49 and 124 of and Part IV of Schedule 9 to the Road Traffic Regulation Act 1984(a), as amended by Section 8 of and Part 1 of Schedule 5 to the Local Government Act 1985(b), and all other powers, so enabling, hereby make the following Order:-

1. This Order shall come into force on * 202* and may be cited as the Merton (Parking Places) (RPC1) (Amendment No. *) Order 202*.
2. Without prejudice to the validity of anything done or to any liability incurred in respect of any act or omission before the coming into operation of this Order, the London Borough of Merton (Parking Places) (RPC1) (No. 1) Order 2015(c) shall have effect as though:
 - (a) there were substituted for the item numbered 43 in Schedule 2 to that Order the item similarly numbered and set out in columns 1, 2 and 3 of the Schedule to this Order.

Dated this * day of * 202*.

Paul McGarry
Head of futureMerton
London Borough of Merton

(a) 1984 c.27 (b) 1985 c.51 (c) L.B.M 2015/123 as amended by 2016/28 and 2021/54.

Published by the London Borough of Merton
Merton Civic Centre
London Road
SM4 5DX

SCHEDULE

IN RELATION TO A PARKING PLACE REFERRED TO IN THIS SCHEDULE THE EXPRESSION "PERMITTED HOURS" MEANS THE PERIOD FROM 12 NOON TO 1PM MONDAYS TO FRIDAYS ANY SUCH DAY NOT BEING CHRISTMAS DAY GOOD FRIDAY OR A BANK HOLIDAY DURING WHICH A VEHICLE MAYBE LEFT IF IT DISPLAYS:-

- (A) A VALID RESIDENTS PERMIT OR A VALID VISITORS PERMIT ISSUED IN RESPECT OF ZONE RPC1
- (B) A VALID BUSINESS PERMIT ISSUED IN RESPECT OF ZONE RPC1
- (C) A VALID TRADE PERMIT
- (D) A VALID TEACHER PERMIT ISSUED IN RESPECT OF ZONE RPC1

| 1. Item | 2. Designated Parking Place | 3. Maximum number of spaces | 4. Special Manner of Parking |
|------------|---|--------------------------------------|---------------------------------------|
| 43. | COTTENHAM PARK ROAD the south-east side, from the common boundary of Nos. 47b and 49 Cottenham Park Road north-eastward to a point 1 metre north-west of the party wall of Nos. 41 and 39 Cottenham Park Road. | 8 | - |

LONDON BOROUGH OF MERTON

AMENDMENTS TO CONTROLLED PARKING ZONE RPC1

**PROPOSED CONVERSION OF PARKING PLACE TO WAITING RESTRICTION IN
COTTENHAM PARK ROAD**


THE MERTON (PARKING PLACES) (RPC1) (AMENDMENT NO. *) ORDER 202*

STATEMENT OF REASONS

(A brief statement of the general nature and effect of the Order)

Parking Places Amendment

The proposals are to amend and remove a length of designated parking place to accommodate the introduction of a crossover in Cottenham Park Road.

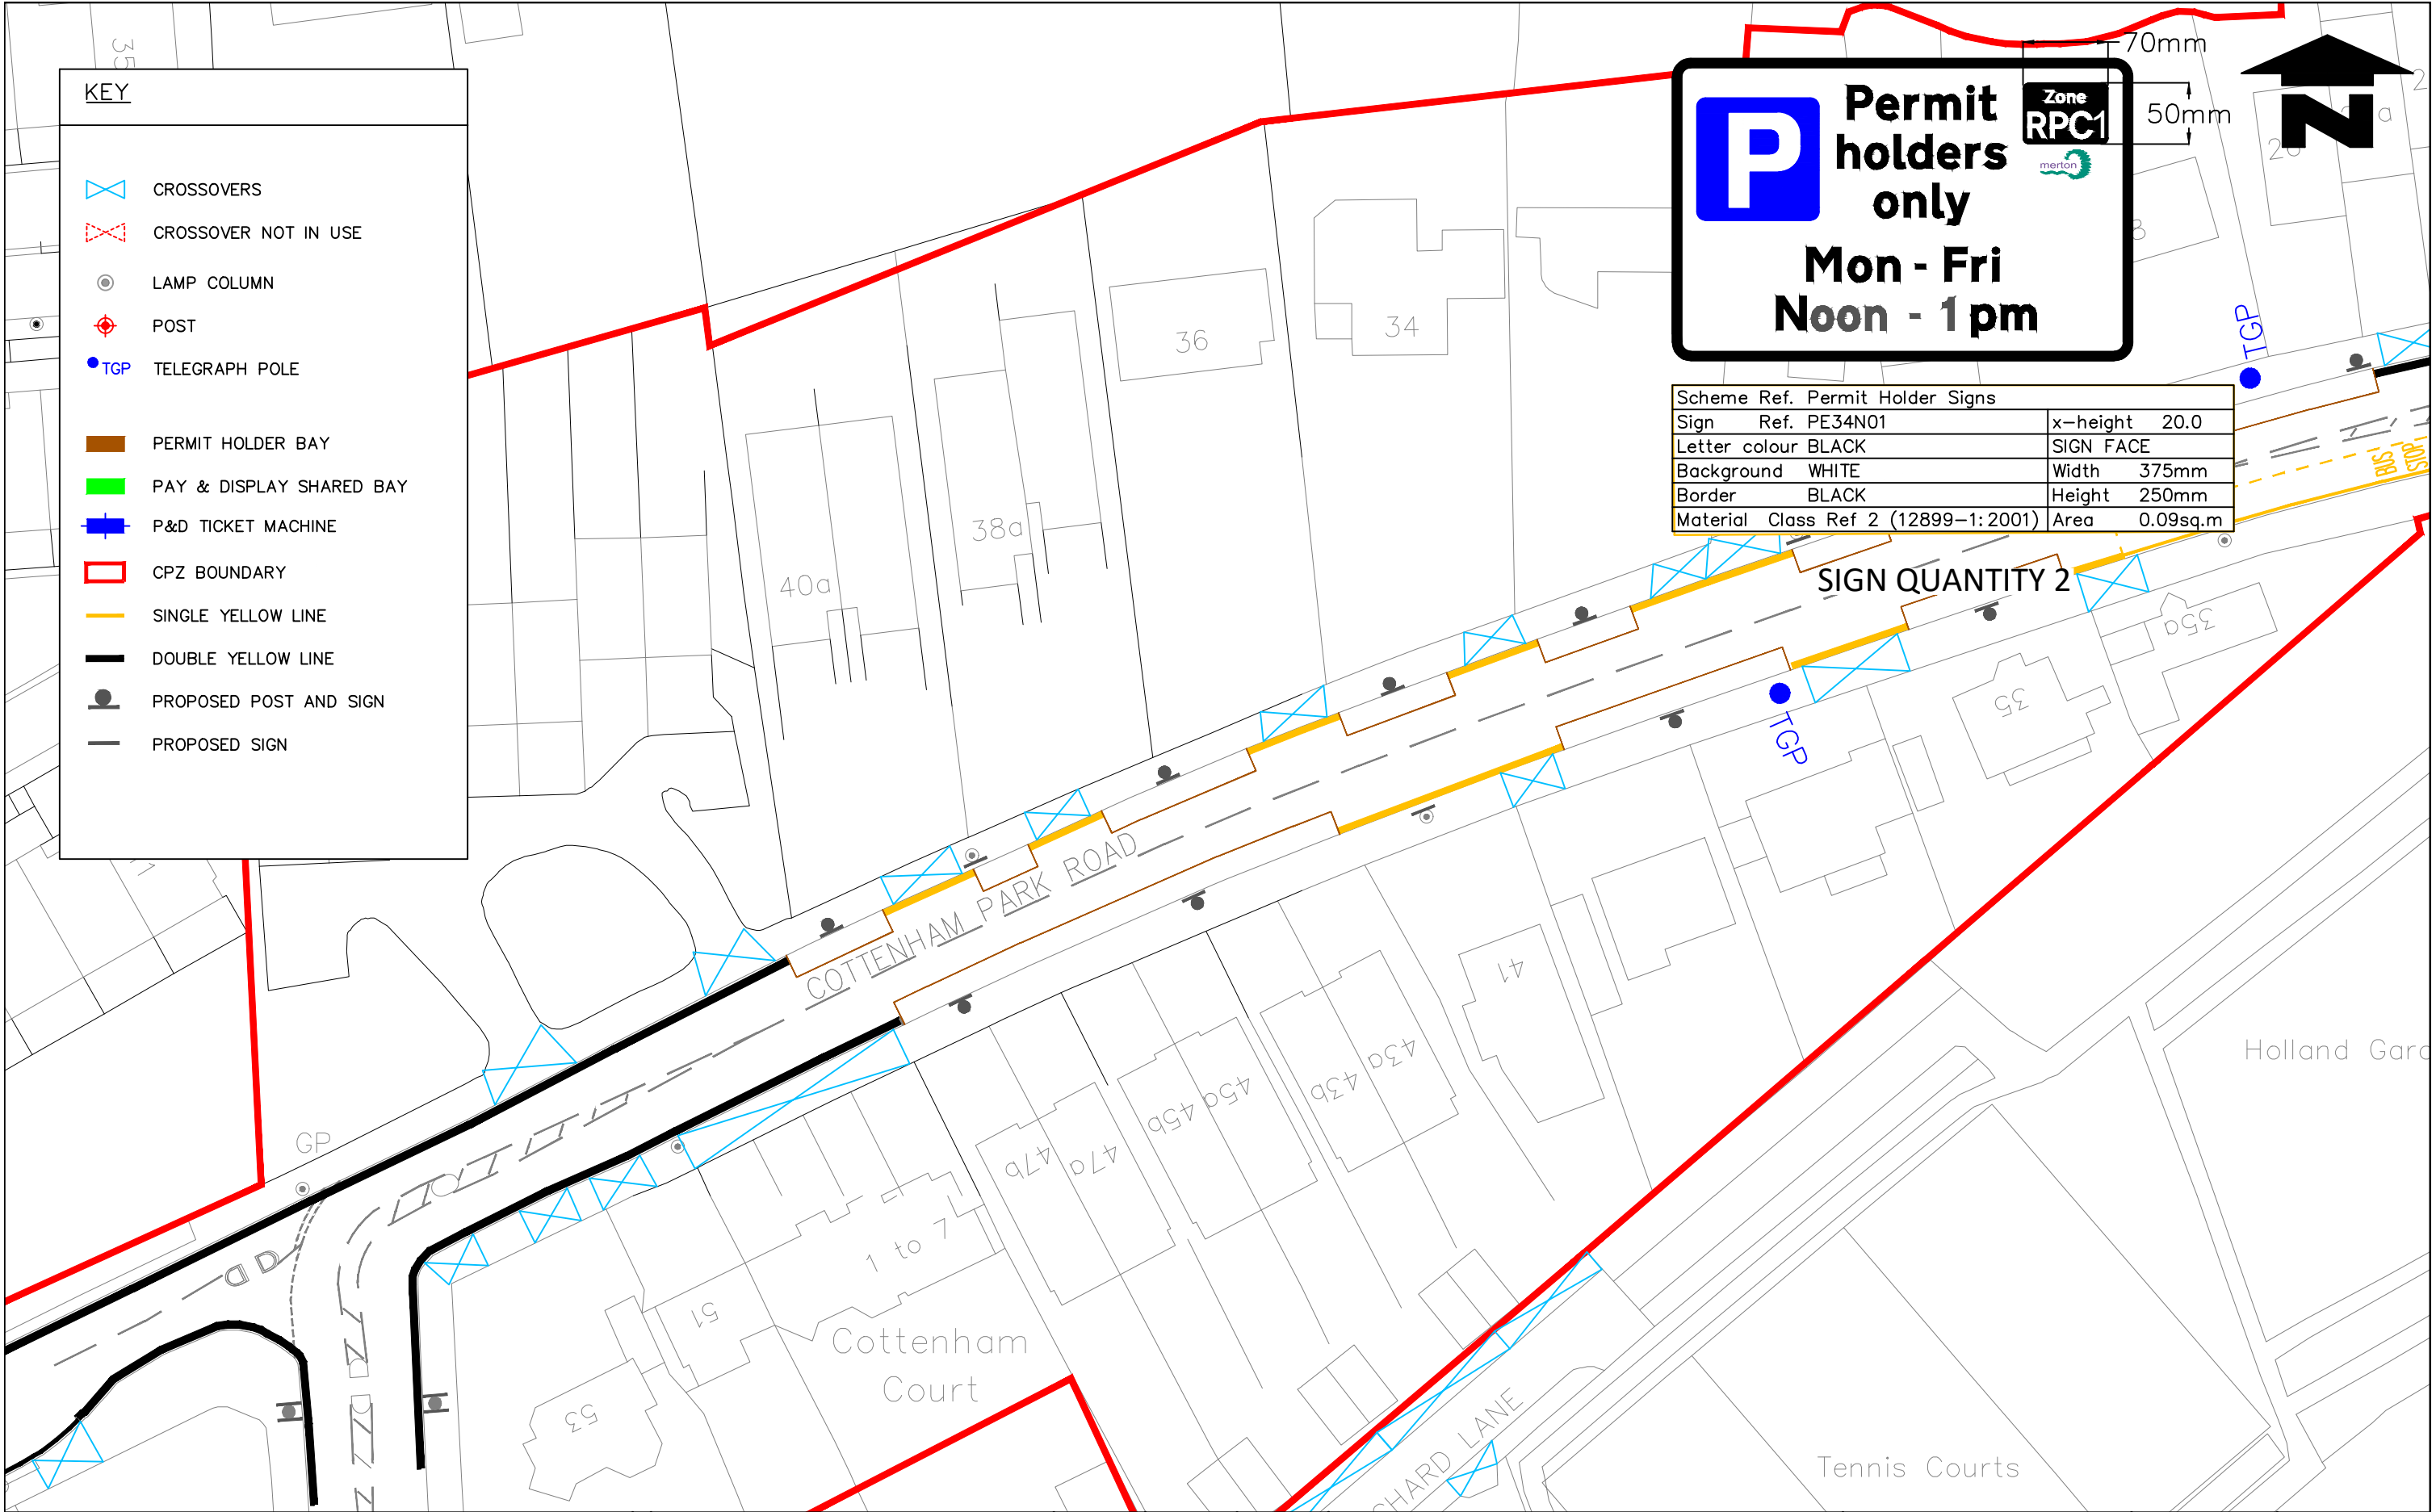

Notes

Do not scale from this drawing

| Rev | Revisions | Drawn | Sig. | Date | Chkd. | Sig. | Date | App. | Sig. | Date |
|-----|-----------|-------|------|------|-------|------|------|------|------|------|
| | | | | | | | | | | |
| | | | | | | | | | | |
| | | | | | | | | | | |
| | | | | | | | | | | |

Sustainable Communities
environment & regeneration

FUTURE MERTON

Reproduced from/based upon the Ordnance Survey's 1:1250 maps with the permission of the Controller of H.M.S.O., Crown Copyright Reserved. Unauthorised reproduction infringes Crown copyright & may lead to prosecution or civil proceedings.
London Borough of Merton 100019259 2005

| | | |
|-------------|------|-------------|
| Drawn by | Sig. | Date |
| TJ | | 07 Aug 2020 |
| Checked by | Sig. | Date |
| | | 07 Aug 2020 |
| Approved by | Sig. | Date |
| | | 07 Aug 2020 |

PROJECT

Controlled Parking Zones (CPZ's)

TITLE

RPC1 Cottenham Park Road

Merton Civic Centre
London Road
Morden, Surrey
SM4 5DX
www.merton.gov.uk

Drawing No.

Z78-212-07

Revision

D

Classification

CONSTRUCTION

Scale

1: 500