

Proposed waiting restrictions (double yellow lines) Woodlands



Statutory consultation
21 January 2024

Cllr Stephen Alambritis MBE
Cabinet Member for Transport



Dear Occupant,

This leaflet is to update you on the outcome of the statutory consultation that was carried out between 9th October and 3rd November 2023 on the proposals to introduce 'At any time' waiting restrictions (double yellow lines) in Woodlands.

The statutory consultation resulted in 20 representations from Woodlands, many of which are partially in favour of the restrictions with a request to place the proposed yellow lines on the other side of the road. The representations along with officer's recommendations were reported to the Cabinet Member for Transport on 15th December 2023. After careful consideration, in line with the requests received, it has been agreed to carry out a further statutory consultation in Woodlands to introduce waiting restrictions on the other side of the road. Please see plan overleaf.

The report and the decision sheet can be viewed on the Council's website

www.merton.gov.uk/wr2022b1

What happens next.

The Council's intention to introduce the proposed change will be placed in the newspaper (Wimbledon and Wandsworth Times), London Gazette for 21 days; Notices will also be erected on lamp columns.

Representations against the proposals described in this Notice must be made no later than **16th February 2024** quoting reference **ES/WR2023B1woodlands**. Objections must relate only to the elements of the scheme that are subject to this statutory consultation by emailing trafficandhighways@merton.gov.uk or to Environment, Civic Pride & Climate Department, future Merton, Merton Civic Centre, London Road, Morden, Surrey, SM4 5DX.

This information is also available on Merton Council's website <https://www.merton.gov.uk/wr2023b1>

All representations along with officers' comments and recommendations will be presented in a report to the Cabinet Member for Transport. Please note that responses to any representations received will not be made until a final decision is made by the Cabinet Member.

West Barnes Ward Councillors

(Contact details of Ward Councillors are provided for information purposes only)


Cllr Hinda Bokhari hina.bokhari@merton.gov.uk

Cllr John Oliver john.oliver@merton.gov.uk


Cllr Robert Page robert.page@merton.gov.uk

Cllr Stephen Alambritis MBE, Cabinet Member for Transport

stephen.alambritis@merton.gov.uk

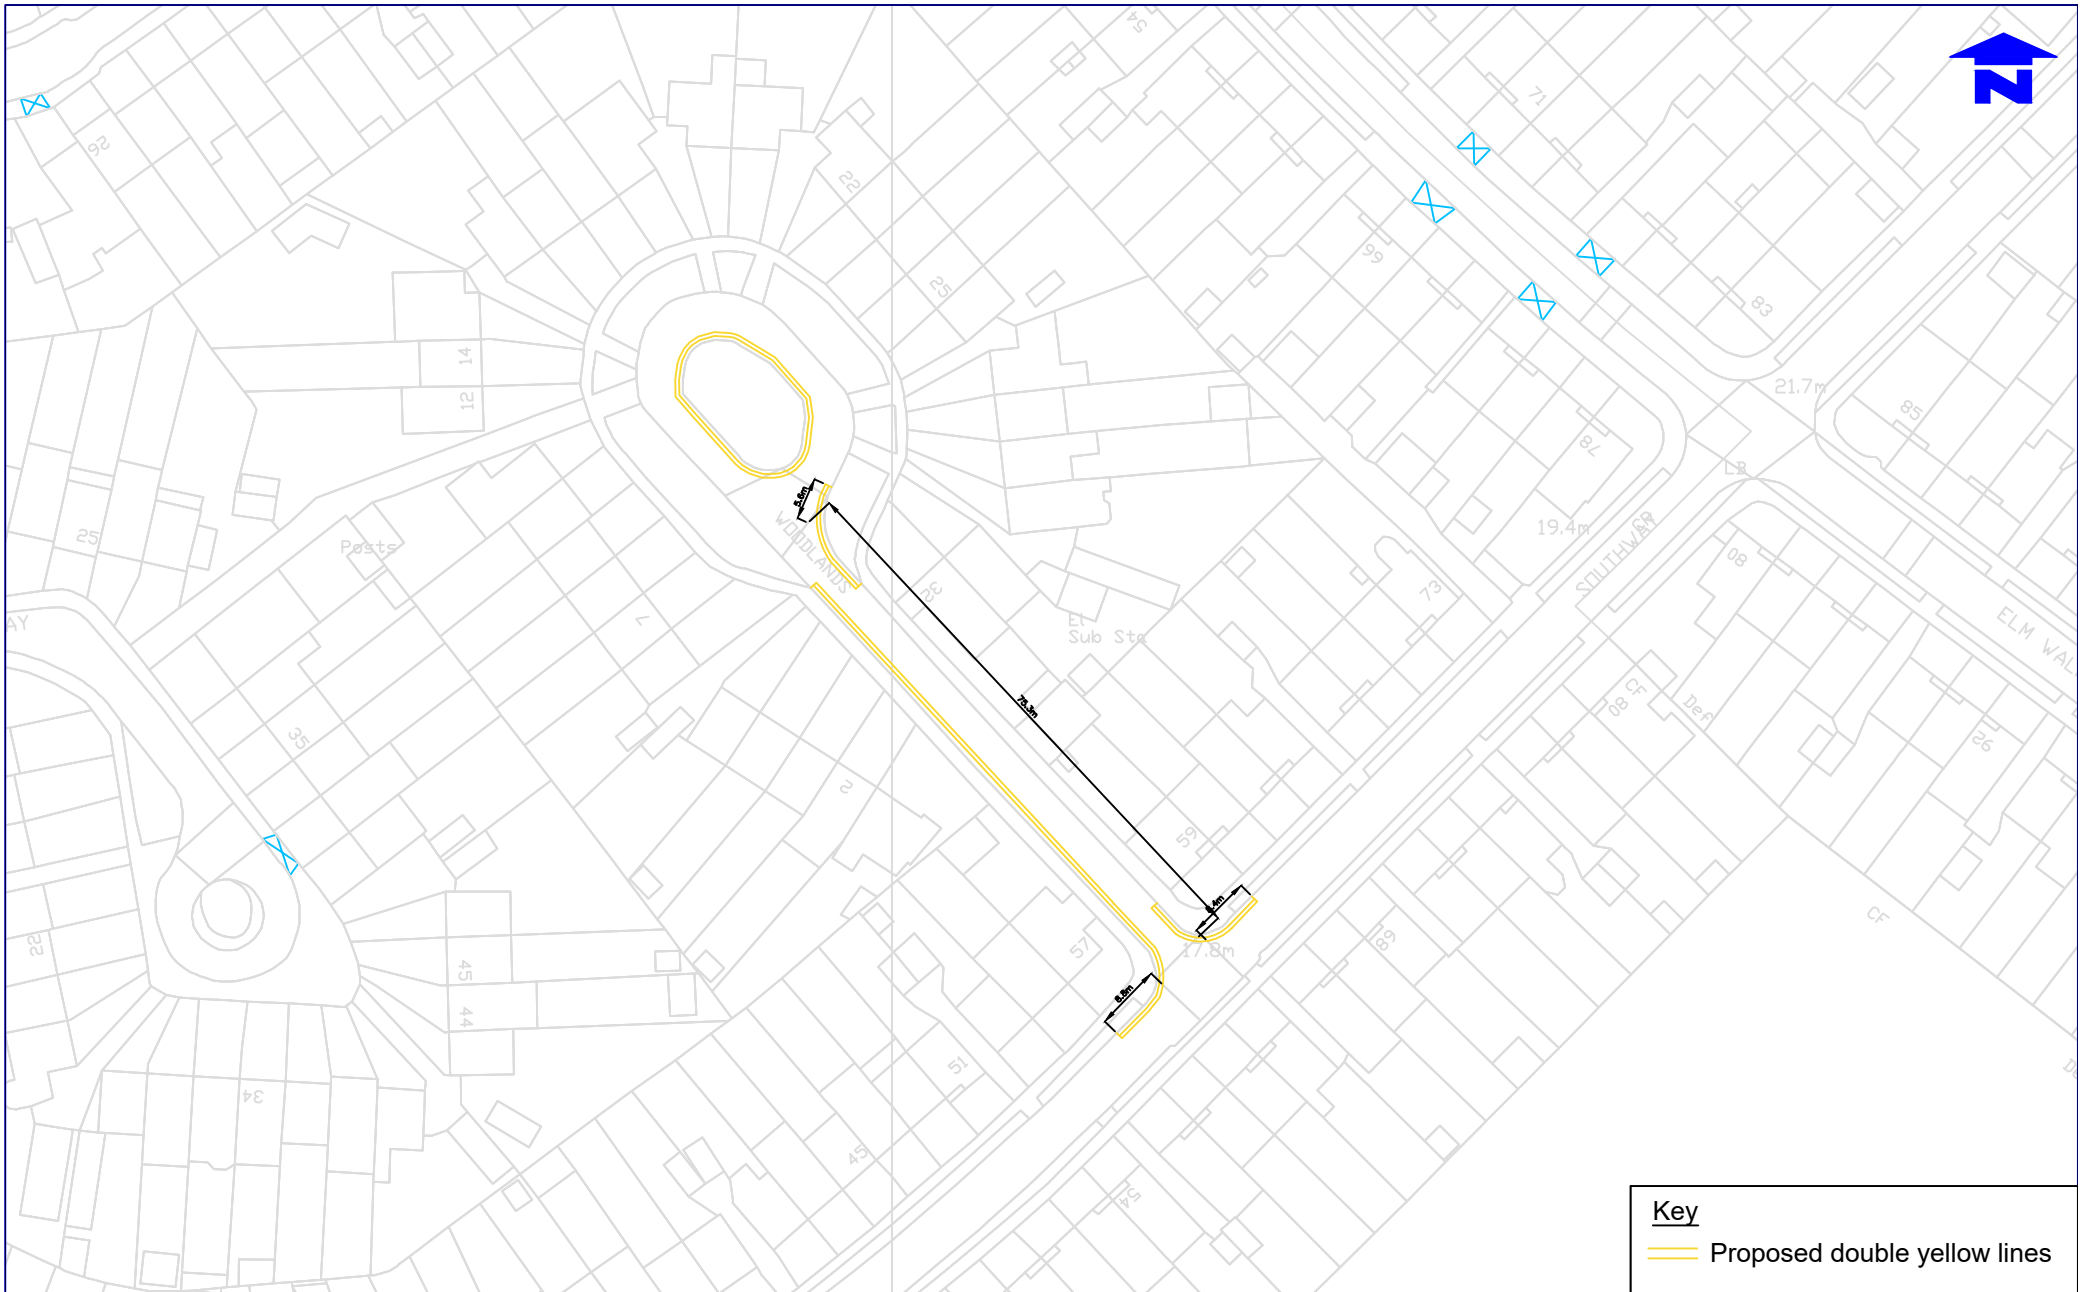

Key

 Proposed double yellow lines

Notes
Do not scale from this drawing

Rev	Revisions	Drawn	Sig.	Date	Chkd.	Sig.	Date	App.	Sig.	Date



FUTURE MERTON

Drawn by	BC	Date	14.09.23
Checked by	BC	Date	14.09.23
Approved by		Date	

PROJECT
Waiting Restrictions

TITLE
Woodlands

PROPOSED PARKING AND WAITING RESTRICTIONS



Merton Civic Centre
London Road
Morden, Surrey
SM4 5DX
www.merton.gov.uk

Drawing No.	Z27-695-25
Revision	
Classification	CONSTRUCTION
Scale	1:1000