


File name C:\USERS\JACK.RANCE\WSP_0365\MERTON DOCKLESS CYCLE HIRE BAYS - TEMP DOCUMENT UPLOAD\01 - DRAWINGS\01 - WIMBLEDON PARK STATION\UK0028648.3916-WSP-XX-BR-DR-LP-0100-01-02.DWG, printed on 05 February 2025 11:35:38, by Rance, Jack

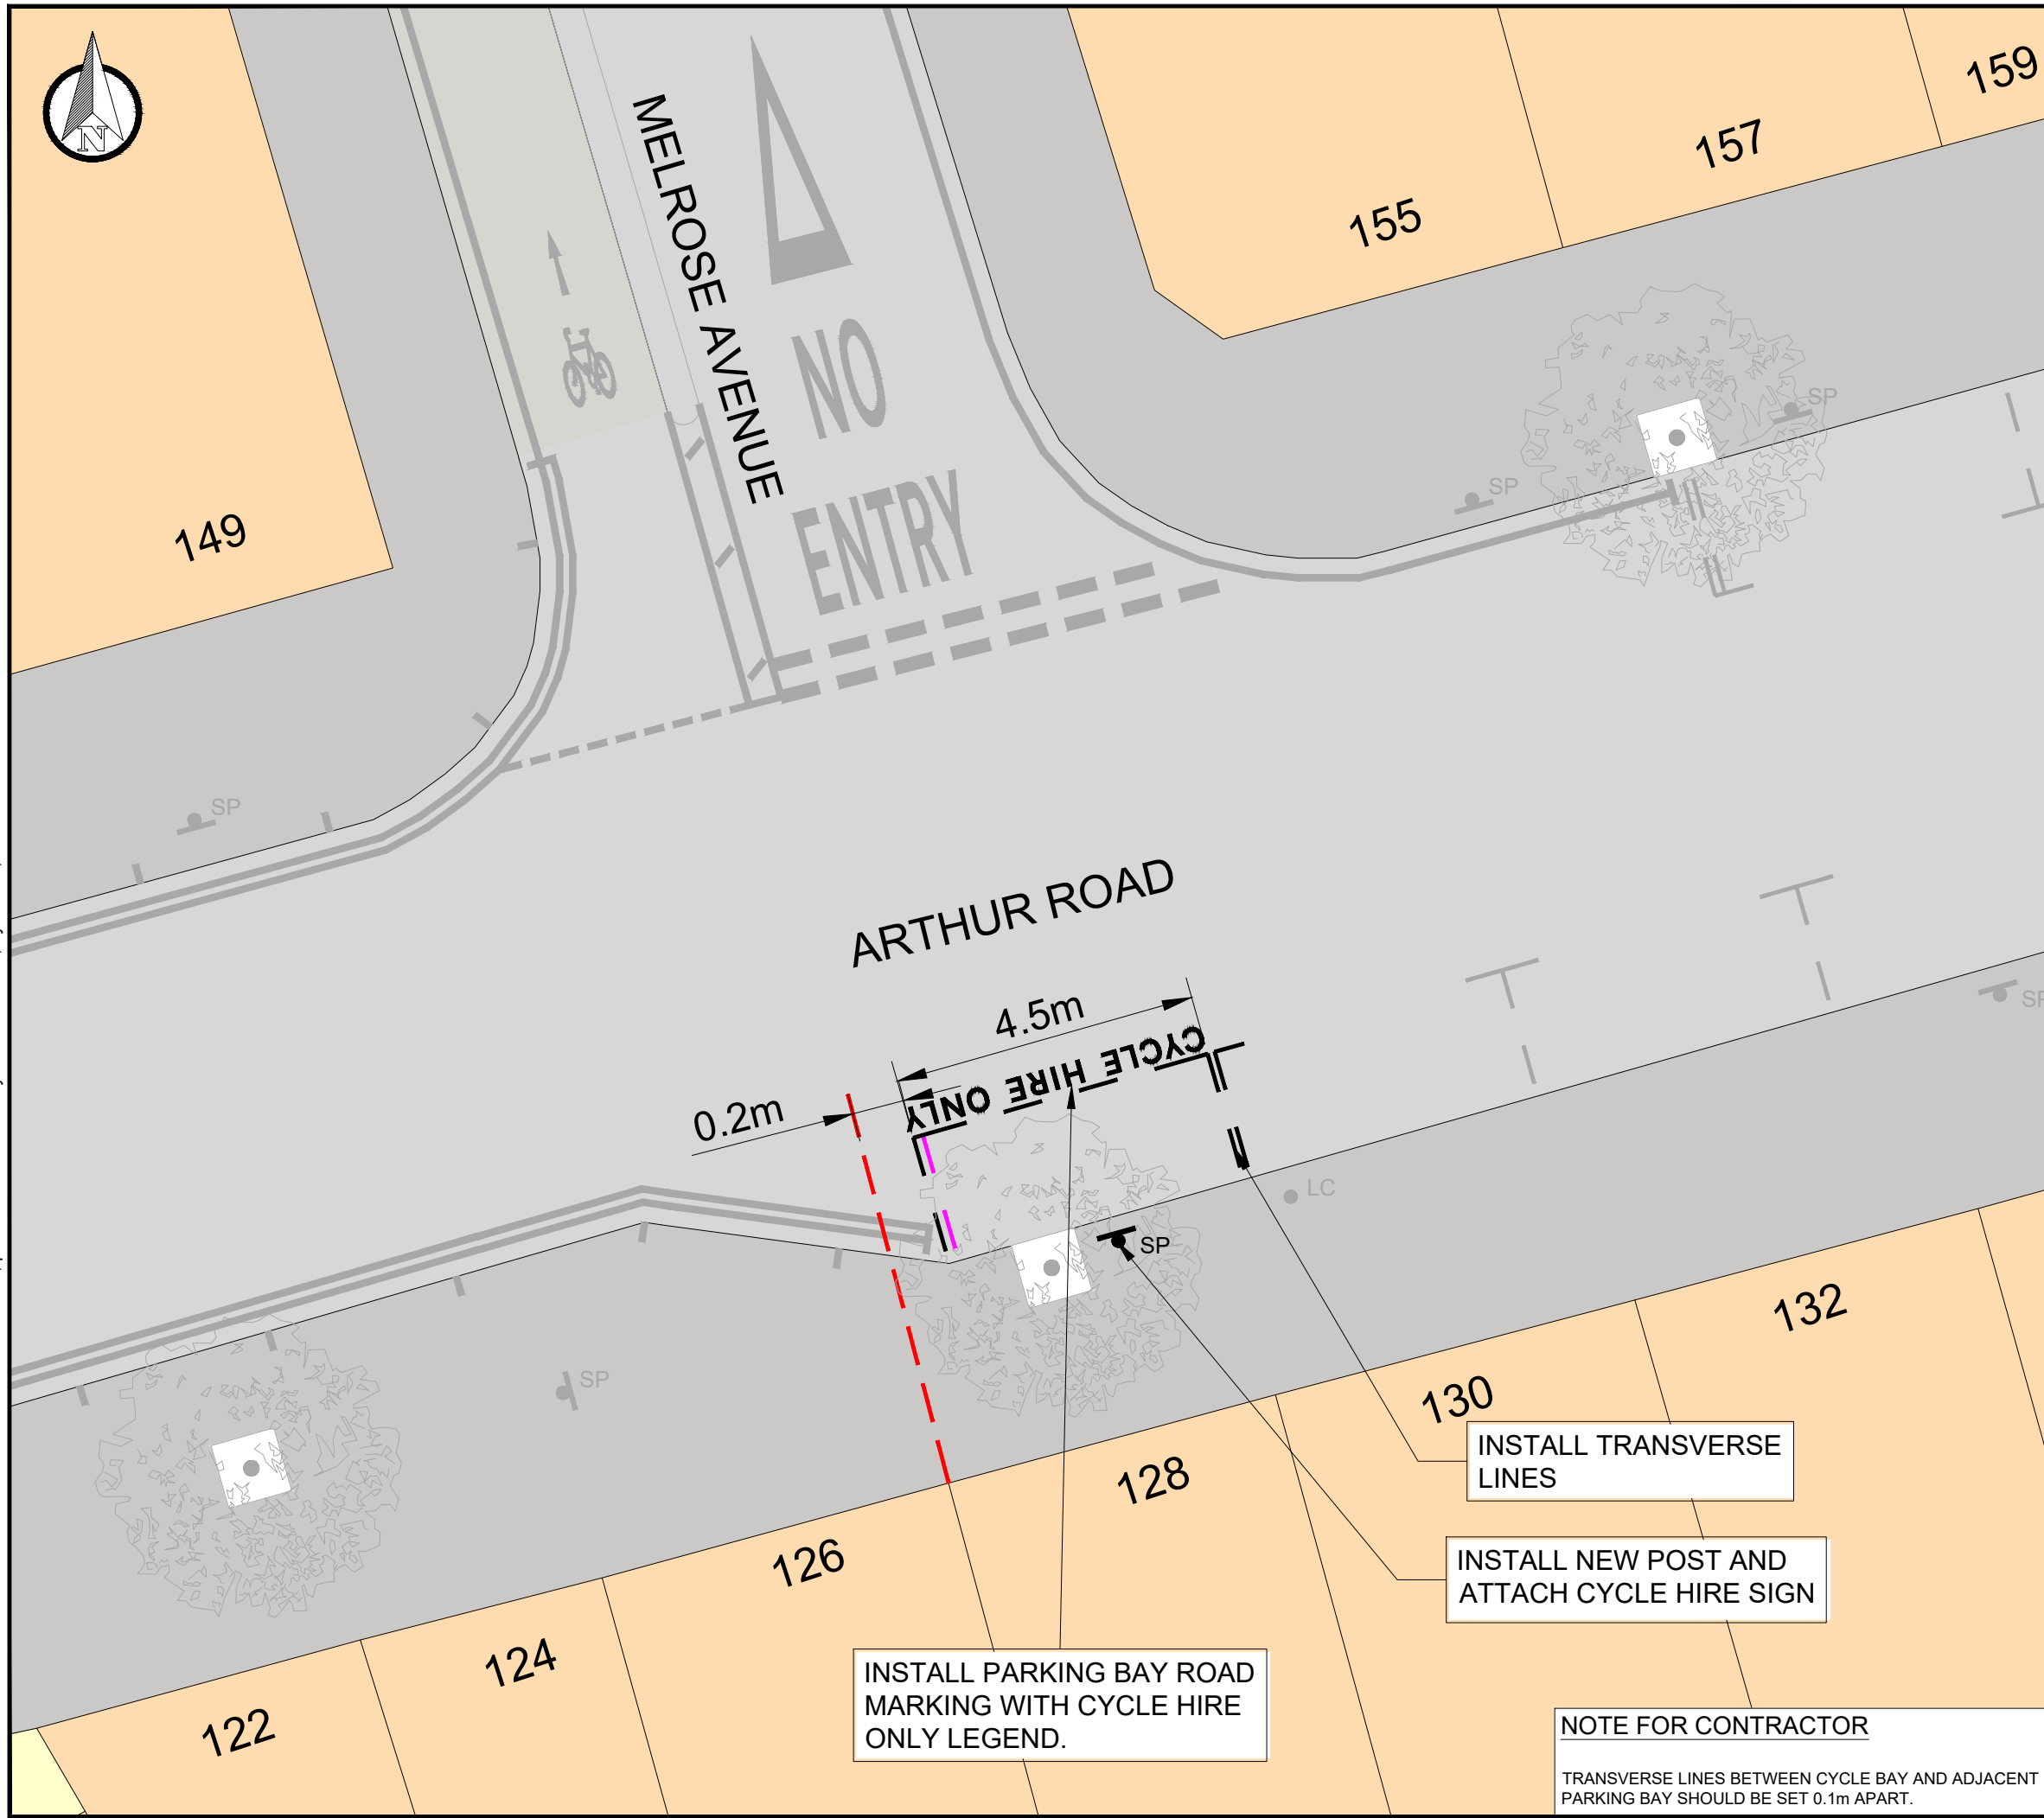

DO NOT SCALE

DESCRIPTION

ON THE SOUTH-EASTERN SIDE, FROM A POINT 0.2 METRES NORTHEAST OF THE PARTY WALL OF NO 126 & 128 ARTHUR ROAD, NORTHEASTWARDS FOR A DISTANCE OF 4.5 METRES.

INSTALL NEW POST WITHIN CYCLE BAY AND ATTACH CYCLE HIRE SIGN.

KEY

- EXISTING KERB
- EXISTING ROAD MARKING
- EXISTING ROAD MARKING TO BE REMOVED
- PROPOSED ROAD MARKING
- BUILDING REFERENCE LINE
- EXISTING SIGN POST
- EXISTING LAMP COLUMN
- EXISTING TREE
- PROPOSED SIGN POST

P01	03/02/2025	JR	FIRST ISSUE	CM	CM
REV	DATE	BY	DESCRIPTION	CHK	APP

DRAWING STATUS: **S2 - FOR INFORMATION**



WSP House, 70 Chancery Lane, London, WC2A 1AF, UK
T+ 44 (0) 207 314 5000, F+ 44 (0) 207 314 5111
wsp.com

CLIENT:



PROJECT:
MERTON DOCKLESS BIKE HIRE PARKING BAYS

TITLE:
**GENERAL ARRANGEMENT
ARTHUR ROAD,
WIMBLEDON PARK STATION**

SCALE @ A3: 1:100	CHECKED: CM	APPROVED: CM
----------------------	----------------	-----------------

PROJECT No: UK0028648.3916	DESIGNED: JR	DRAWN: JR	DATE: February 25
-------------------------------	-----------------	--------------	----------------------

DRAWING No: WP-1 - ARTHUR ROAD	REV: P01
--	--------------------

INSTALL PARKING BAY ROAD MARKING WITH CYCLE HIRE ONLY LEGEND.

INSTALL NEW POST AND ATTACH CYCLE HIRE SIGN

INSTALL TRANSVERSE LINES

NOTE FOR CONTRACTOR

TRANSVERSE LINES BETWEEN CYCLE BAY AND ADJACENT PARKING BAY SHOULD BE SET 0.1m APART.

© WSP UK Ltd