
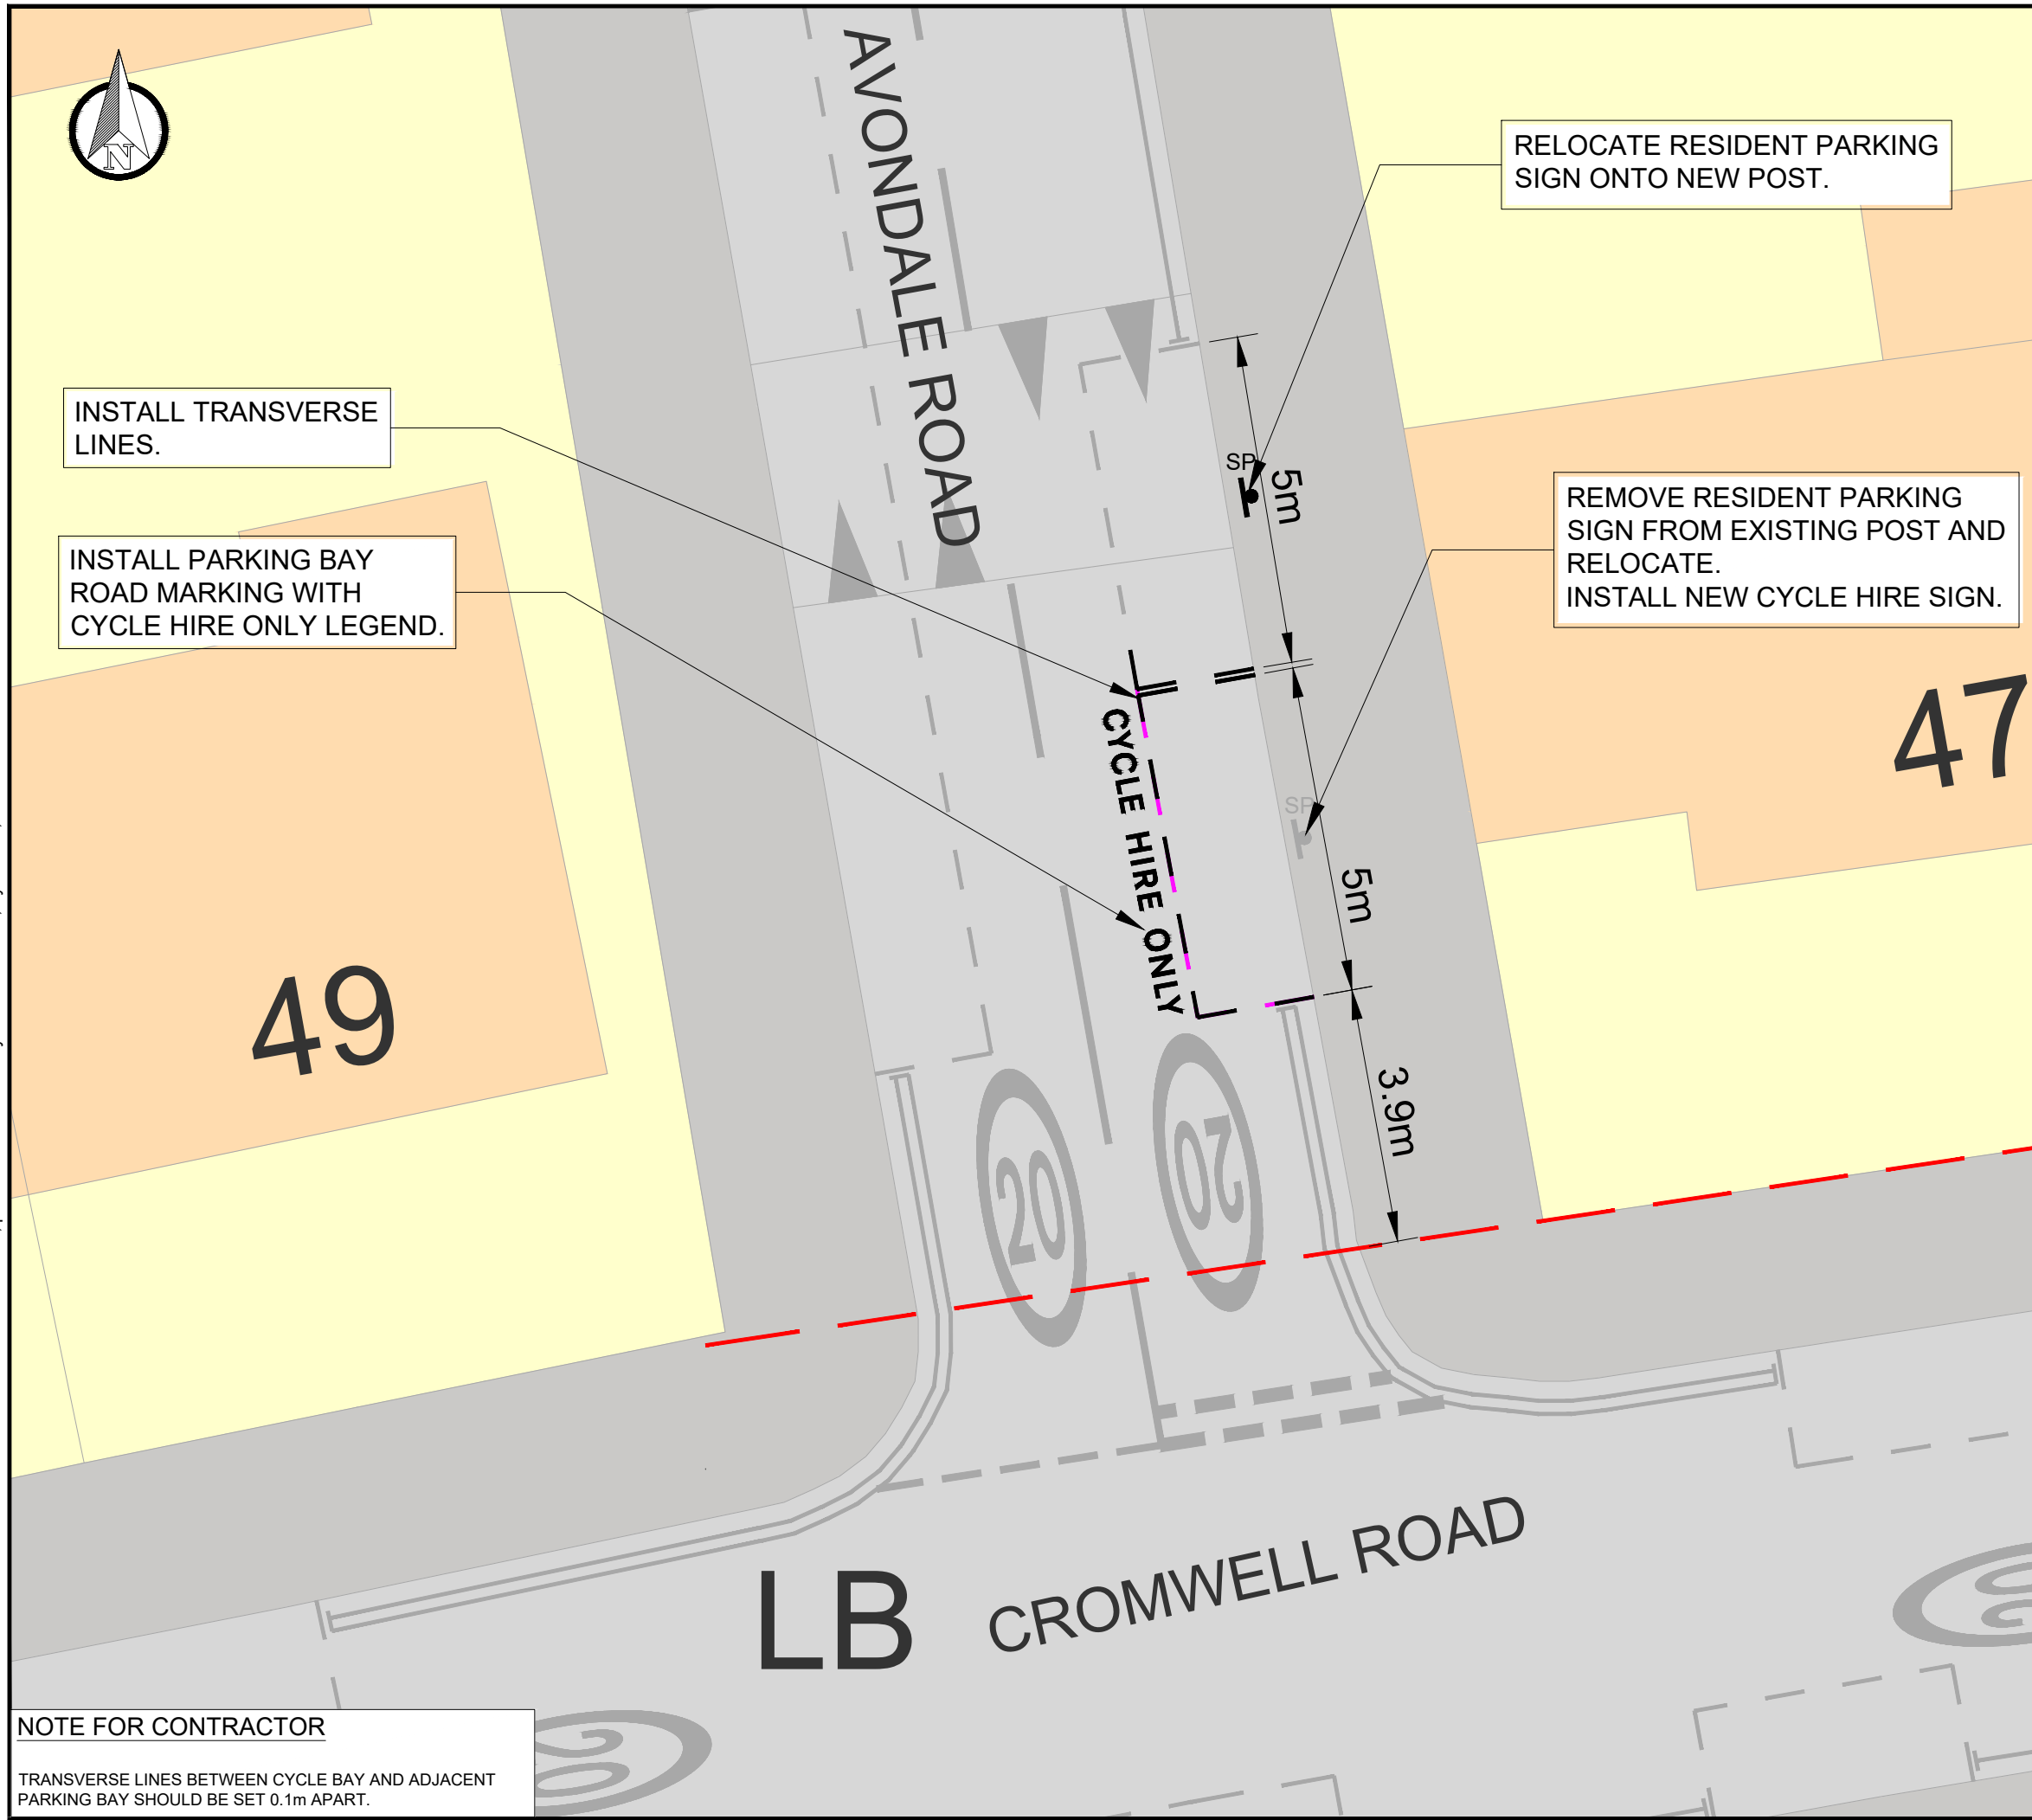


File name C:\USERS\JACK.RANCE\WSP_0365\MERTON DOCKLESS CYCLE HIRE BAYS - TEMP DOCUMENT UPLOAD\01 - DRAWINGS\07 - WIMBLETON NORTH AND EAST RESIDENTIAL\UK0028648-3916-WSP-XX-BR-DR-LP-0100-53-59.DWG, printed on 05 February 2025 14:29:13, by Rance, Jack

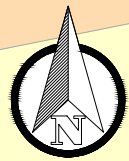

INSTALL TRANSVERSE LINES.

INSTALL PARKING BAY ROAD MARKING WITH CYCLE HIRE ONLY LEGEND.

RELOCATE RESIDENT PARKING SIGN ONTO NEW POST.

REMOVE RESIDENT PARKING SIGN FROM EXISTING POST AND RELOCATE. INSTALL NEW CYCLE HIRE SIGN.

DO NOT SCALE

DESCRIPTION

ON THE EASTERN SIDE, FROM A POINT 3.9 METRES NORTH OF THE SOUTHERN BOUNDARY OF NO 47 CROMWELL ROAD, NORTHWARDS FOR A DISTANCE OF 5 METRES.
REMOVE EXISTING RESIDENT PARKING SIGN FROM POST AND REPLACE WITH CYCLE HIRE SIGN. RESIDENT PARKING SIGN TO BE RELOCATED ONTO NEW POST.

KEY

- EXISTING KERB
- EXISTING ROAD MARKING
- EXISTING ROAD MARKING TO BE REMOVED
- PROPOSED ROAD MARKING
- - - BUILDING REFERENCE LINE
- SP EXISTING SIGN POST
- SP PROPOSED SIGN AND POST

P01	31/01/2025	SK	FIRST ISSUE	CM	CM
REV	DATE	BY	DESCRIPTION	CHK	APP

DRAWING STATUS: S2 - FOR INFORMATION



WSP House, 70 Chancery Lane, London, WC2A 1AF, UK
T+ 44 (0) 207 314 5000, F+ 44 (0) 207 314 5111
wsp.com

CLIENT:



PROJECT: MERTON DOCKLESS BIKE HIRE PARKING BAYS

TITLE: GENERAL ARRANGEMENT
AVONDALE ROAD, WIMBLETON NORTH AND EAST
RESIDENTIAL

SCALE @ A3: 1:100	CHECKED: CM	APPROVED: CM
----------------------	----------------	-----------------

PROJECT No: 70149025-001	DESIGNED: SK	DRAWN: SK	DATE: January 25
-----------------------------	-----------------	--------------	---------------------

DRAWING No: WP-14 - AVONDALE ROAD	REV: P01
--------------------------------------	-------------

NOTE FOR CONTRACTOR
TRANSVERSE LINES BETWEEN CYCLE BAY AND ADJACENT PARKING BAY SHOULD BE SET 0.1m APART.