


File name C:\USERS\JACK.RANCE\WSP_0365\MERTON DOCKLESS CYCLE HIRE BAYS - TEMP DOCUMENT UPLOAD\01 - DRAWINGS\CPZ ZONES - BATCH 3\CAD\UK0028648.3916-WSP-XX-BR-DR-LP-0100-11-20.DWG, printed on 19 February 2025 12:25:08, by Rance, Jack

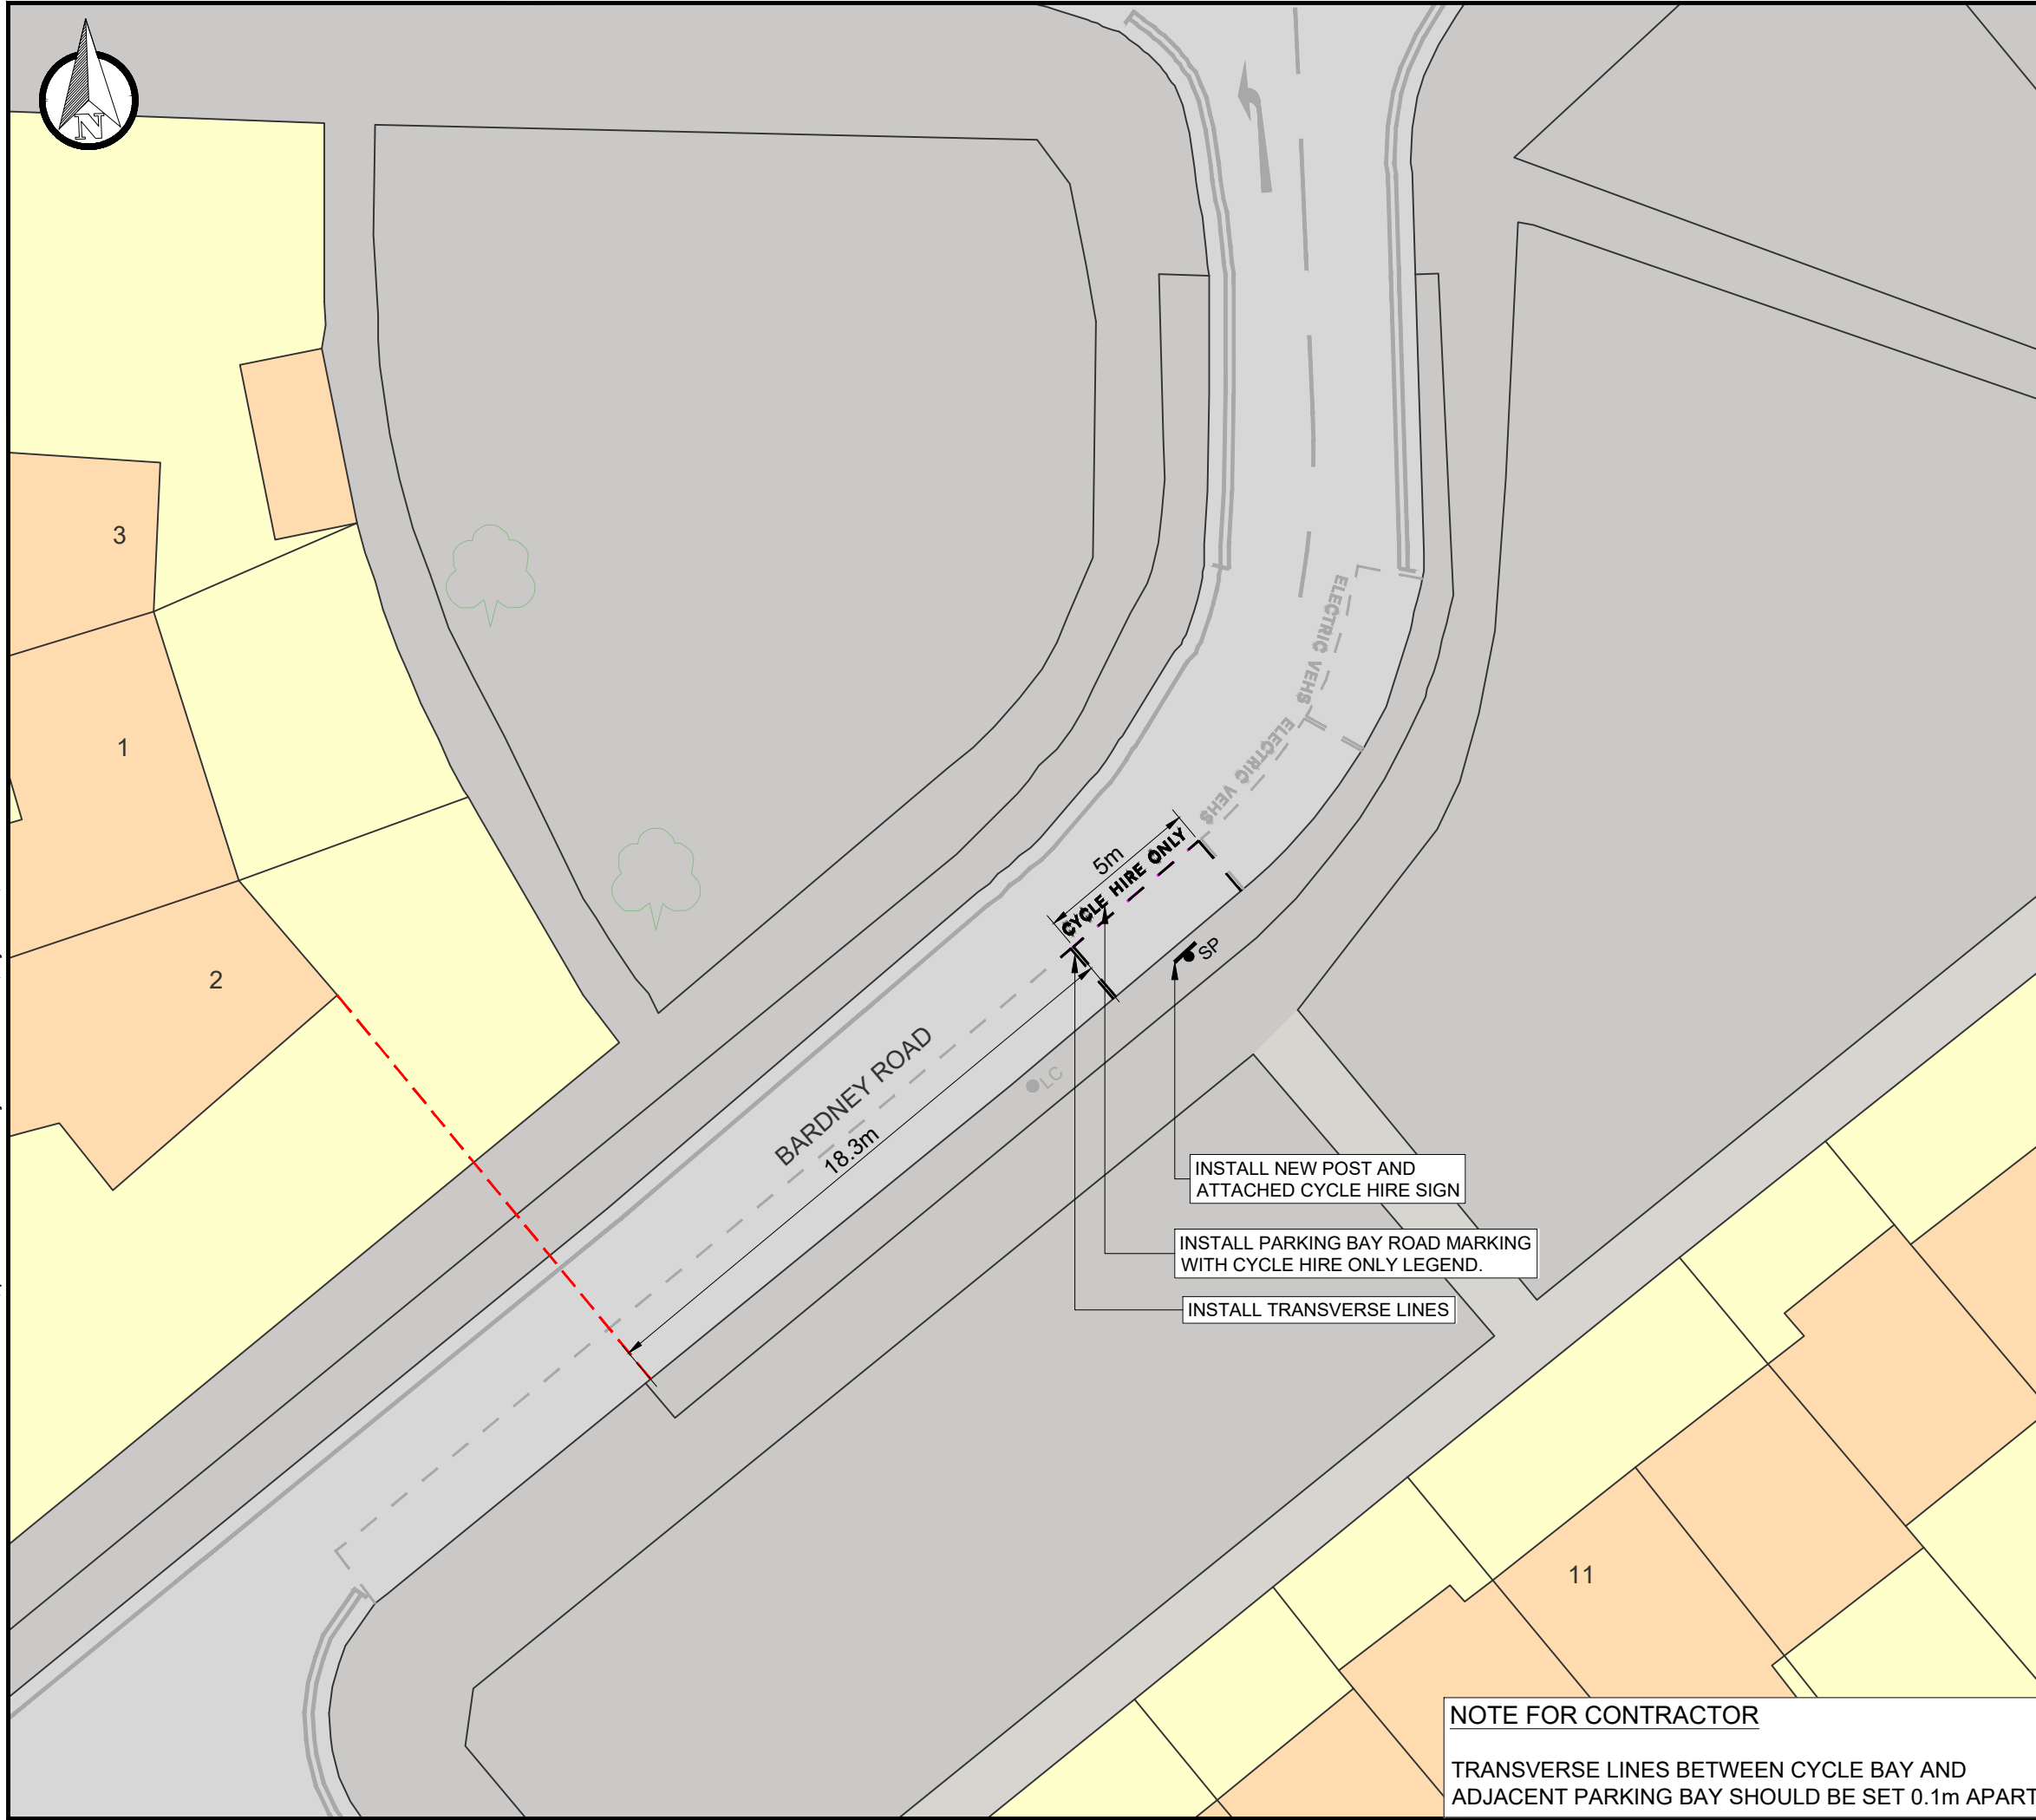

DO NOT SCALE

DESCRIPTION

ON THE SOUTH-EASTERN SIDE, FROM A POINT 18.3 METRES NORTHEAST OF THE NORTH-EASTERN FLANK WALL OF NO 2 BARDNEY ROAD, NORTHEASTWARDS FOR A DISTANCE OF 5 METRES.

INSTALL NEW POST WITHIN CYCLE BAY AND ATTACH CYCLE HIRE SIGN.

KEY

- EXISTING KERB
- EXISTING ROAD MARKING
- EXISTING ROAD MARKING TO BE REMOVED
- PROPOSED ROAD MARKING
- BUILDING REFERENCE LINE
- PROPOSED SIGN AND POST
- EXISTING LAMP COLUMN

P01	14-02-2025	SB	FIRST ISSUE	CM	CM
REV	DATE	BY	DESCRIPTION	CHK	APP

DRAWING STATUS: **S2 - FOR INFORMATION**



WSP House, 70 Chancery Lane, London, WC2A 1AF, UK
T+ 44 (0) 207 314 5000, F+ 44 (0) 207 314 5111
wsp.com

CLIENT:

PROJECT:
MERTON DOCKLESS BIKE HIRE PARKING BAYS

TITLE:
**BARDNEY ROAD
MORDEN, SM4 5JL
CPZ - M2 (RAVENSBURY)**

SCALE @ A3: 1:200	CHECKED: CM	APPROVED: CM
----------------------	----------------	-----------------

PROJECT No: UK0028648.3916	DESIGNED: SB	DRAWN: SB	DATE: February 25
-------------------------------	-----------------	--------------	----------------------

DRAWING No: RV-3 - BARDNEY ROAD	REV: P01
---	--------------------

NOTE FOR CONTRACTOR
TRANSVERSE LINES BETWEEN CYCLE BAY AND ADJACENT PARKING BAY SHOULD BE SET 0.1m APART.

© WSP UK Ltd