


File name C:\USERS\JACK.RANCE\WSP_0365\MERTON DOCKLESS CYCLE HIRE BAYS - TEMP DOCUMENT UPLOAD\01 - DRAWINGS\CPZ ZONES - BATCH 3\CAD\UK0028648.3916-WSP-XX-BR-DR-LP-0100-31-40.DWG, printed on 19 February 2025 18:20:50, by Rance, Jack

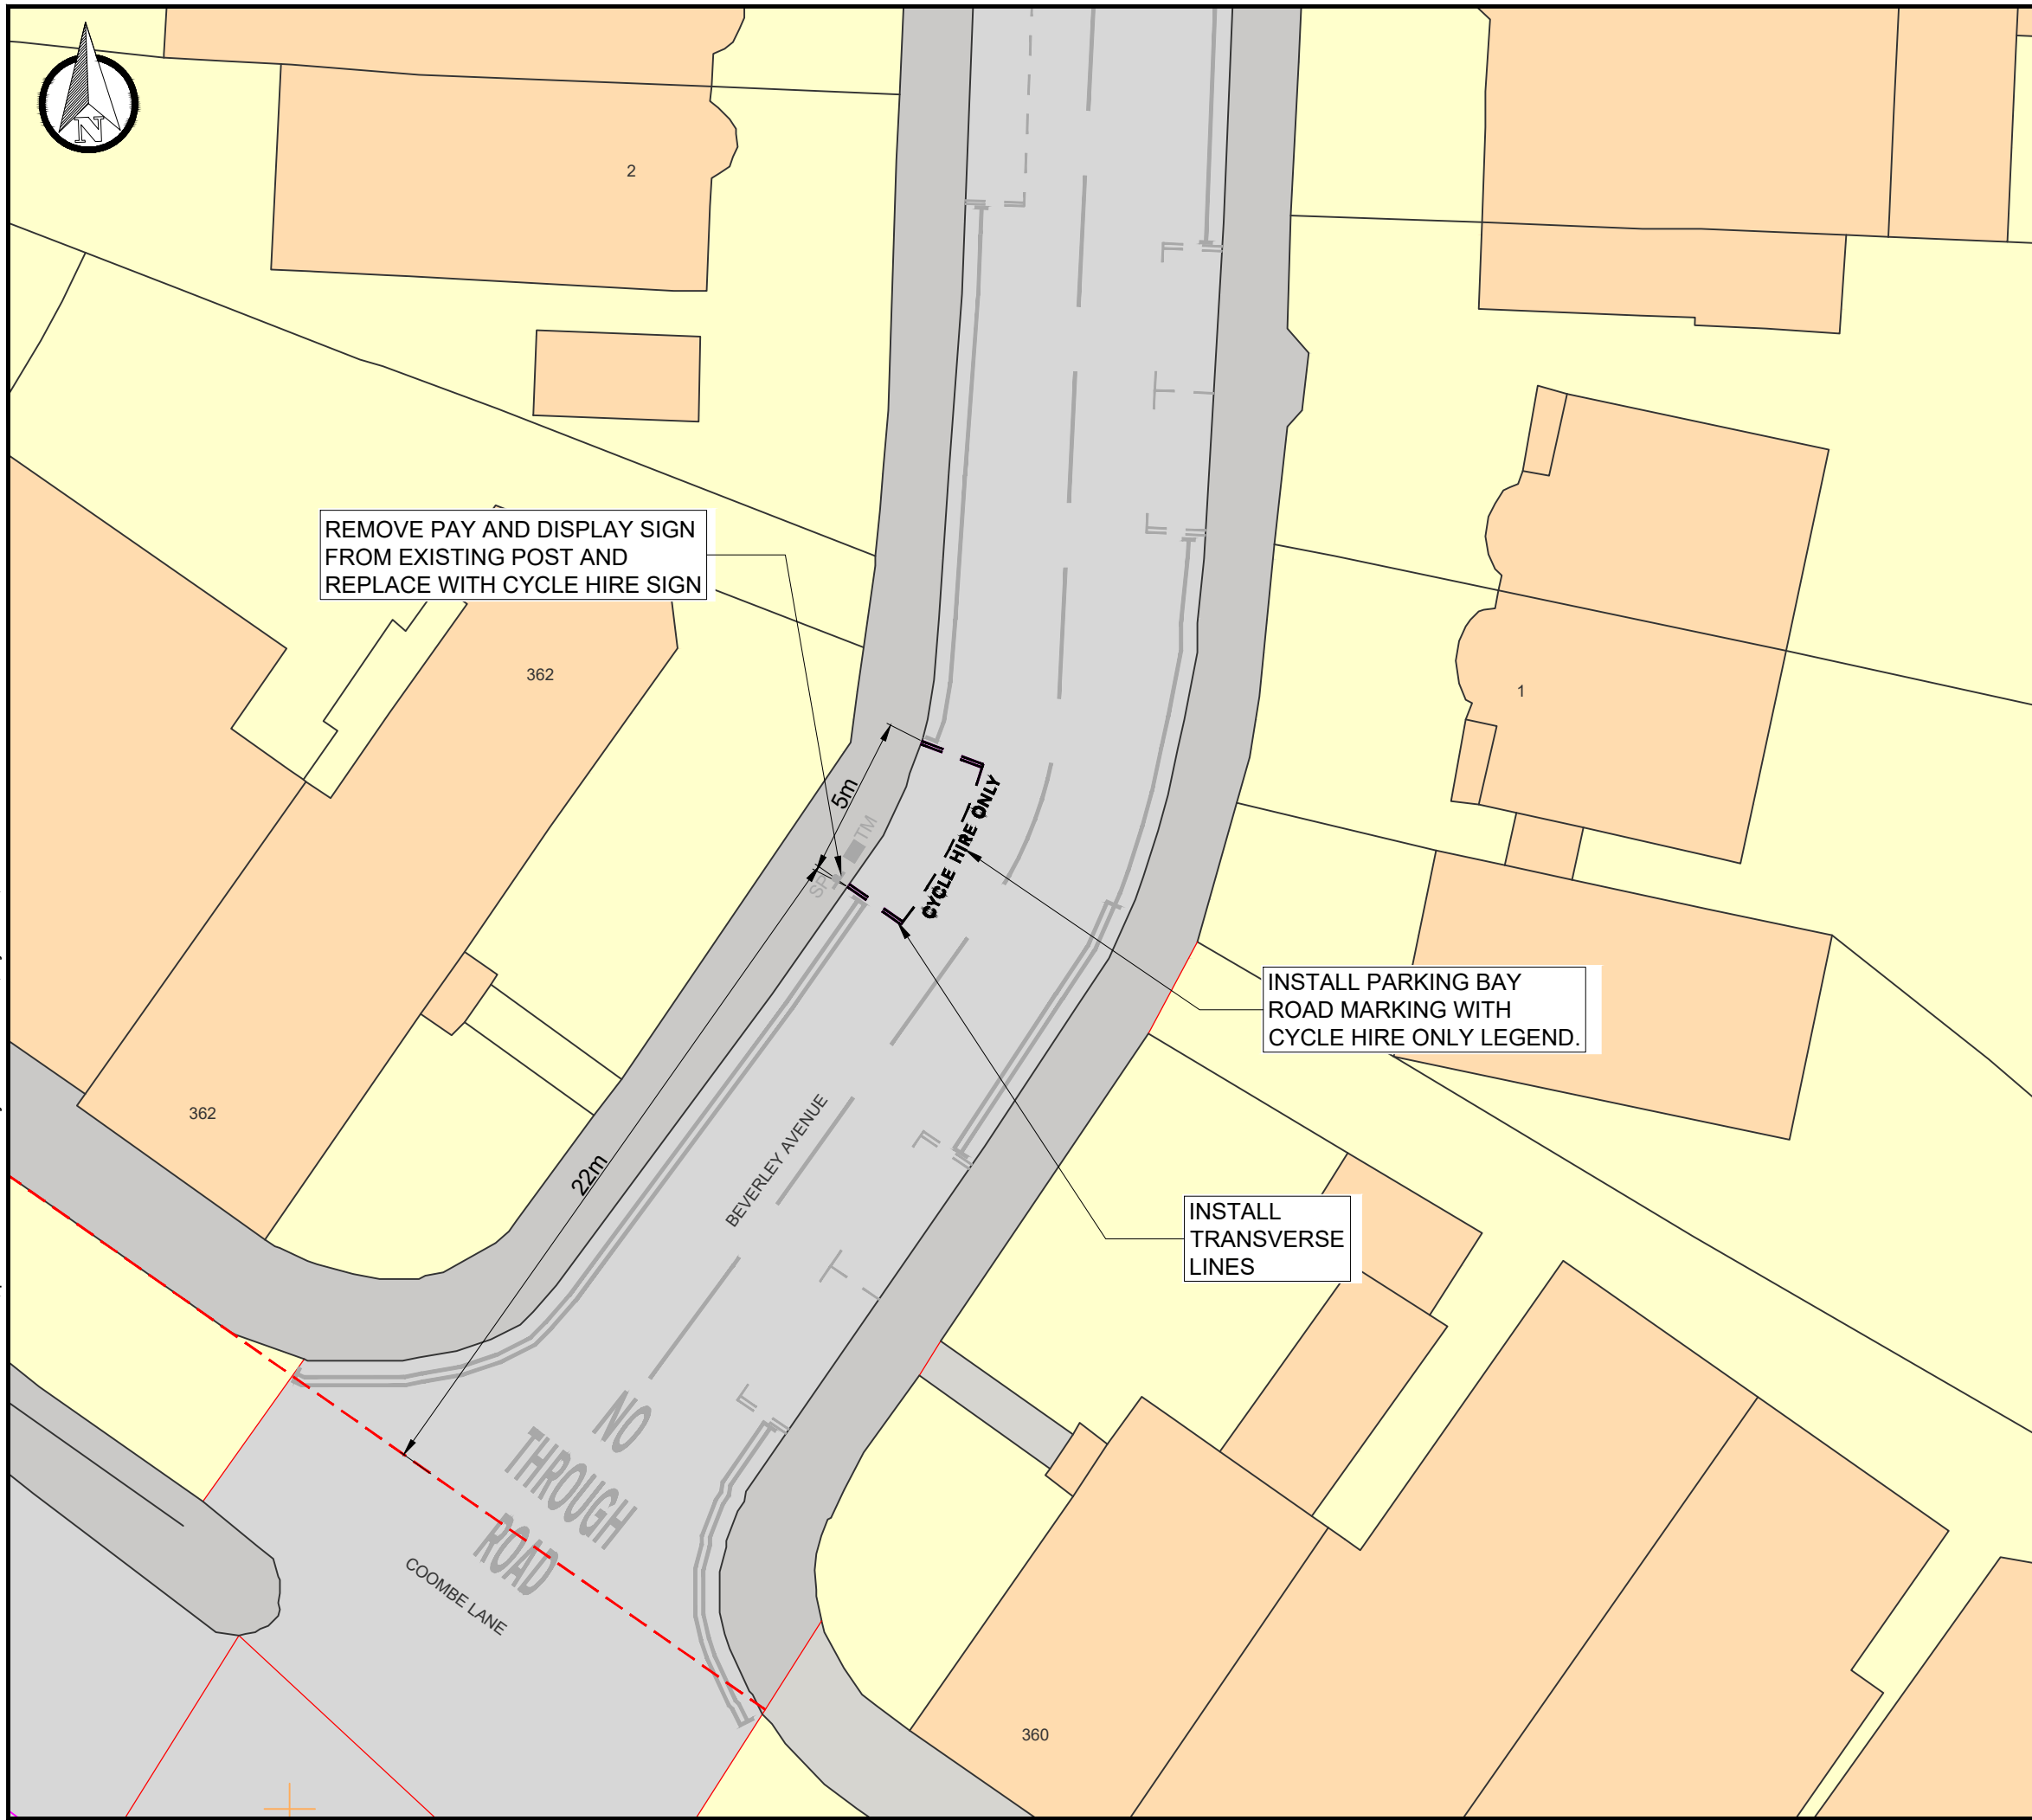

DO NOT SCALE

DESCRIPTION

ON THE NORTH-WESTERN SIDE FROM A POINT 22m NORTHEAST OF THE SOUTH-WESTERN KERB LINE OF COOMBE LANE, NORTHEASTWARDS FOR A DISTANCE OF 5m.
 REMOVE PAY AND DISPLAY SIGN FROM EXISTING POST AND REPLACE WITH CYCLE HIRE SIGN

KEY

- EXISTING KERB
- EXISTING ROAD MARKING
- EXISTING ROAD MARKING TO BE REMOVED
- PROPOSED ROAD MARKING
- BUILDING REFERENCE LINE
- PROPOSED SIGN AND POST
- EXISTING SIGN AND POST
- EXISTING TICKET MACHINE

P01	17-02-2025	SB	FIRST ISSUE	CM	CM
REV	DATE	BY	DESCRIPTION	CHK	APP

DRAWING STATUS: **S2 - FOR INFORMATION**



WSP House, 70 Chancery Lane, London, WC2A 1AF, UK
 T+ 44 (0) 207 314 5000, F+ 44 (0) 207 314 5111
 wsp.com

CLIENT:



PROJECT:
MERTON DOCKLESS BIKE HIRE PARKING BAYS

TITLE:
**BEVERLEY AVENUE,
 RAYNES PARK, SW20 0RL,
 CPZ - RPW**

SCALE @ A3: 1:200	CHECKED: CM	APPROVED: CM
PROJECT No: UK0028648.3916	DESIGNED: SB	DRAWN: SB
DRAWING No: RP-25 - BEVERLEY AVENUE		DATE: February 25
REV: P01		

© WSP UK Ltd